

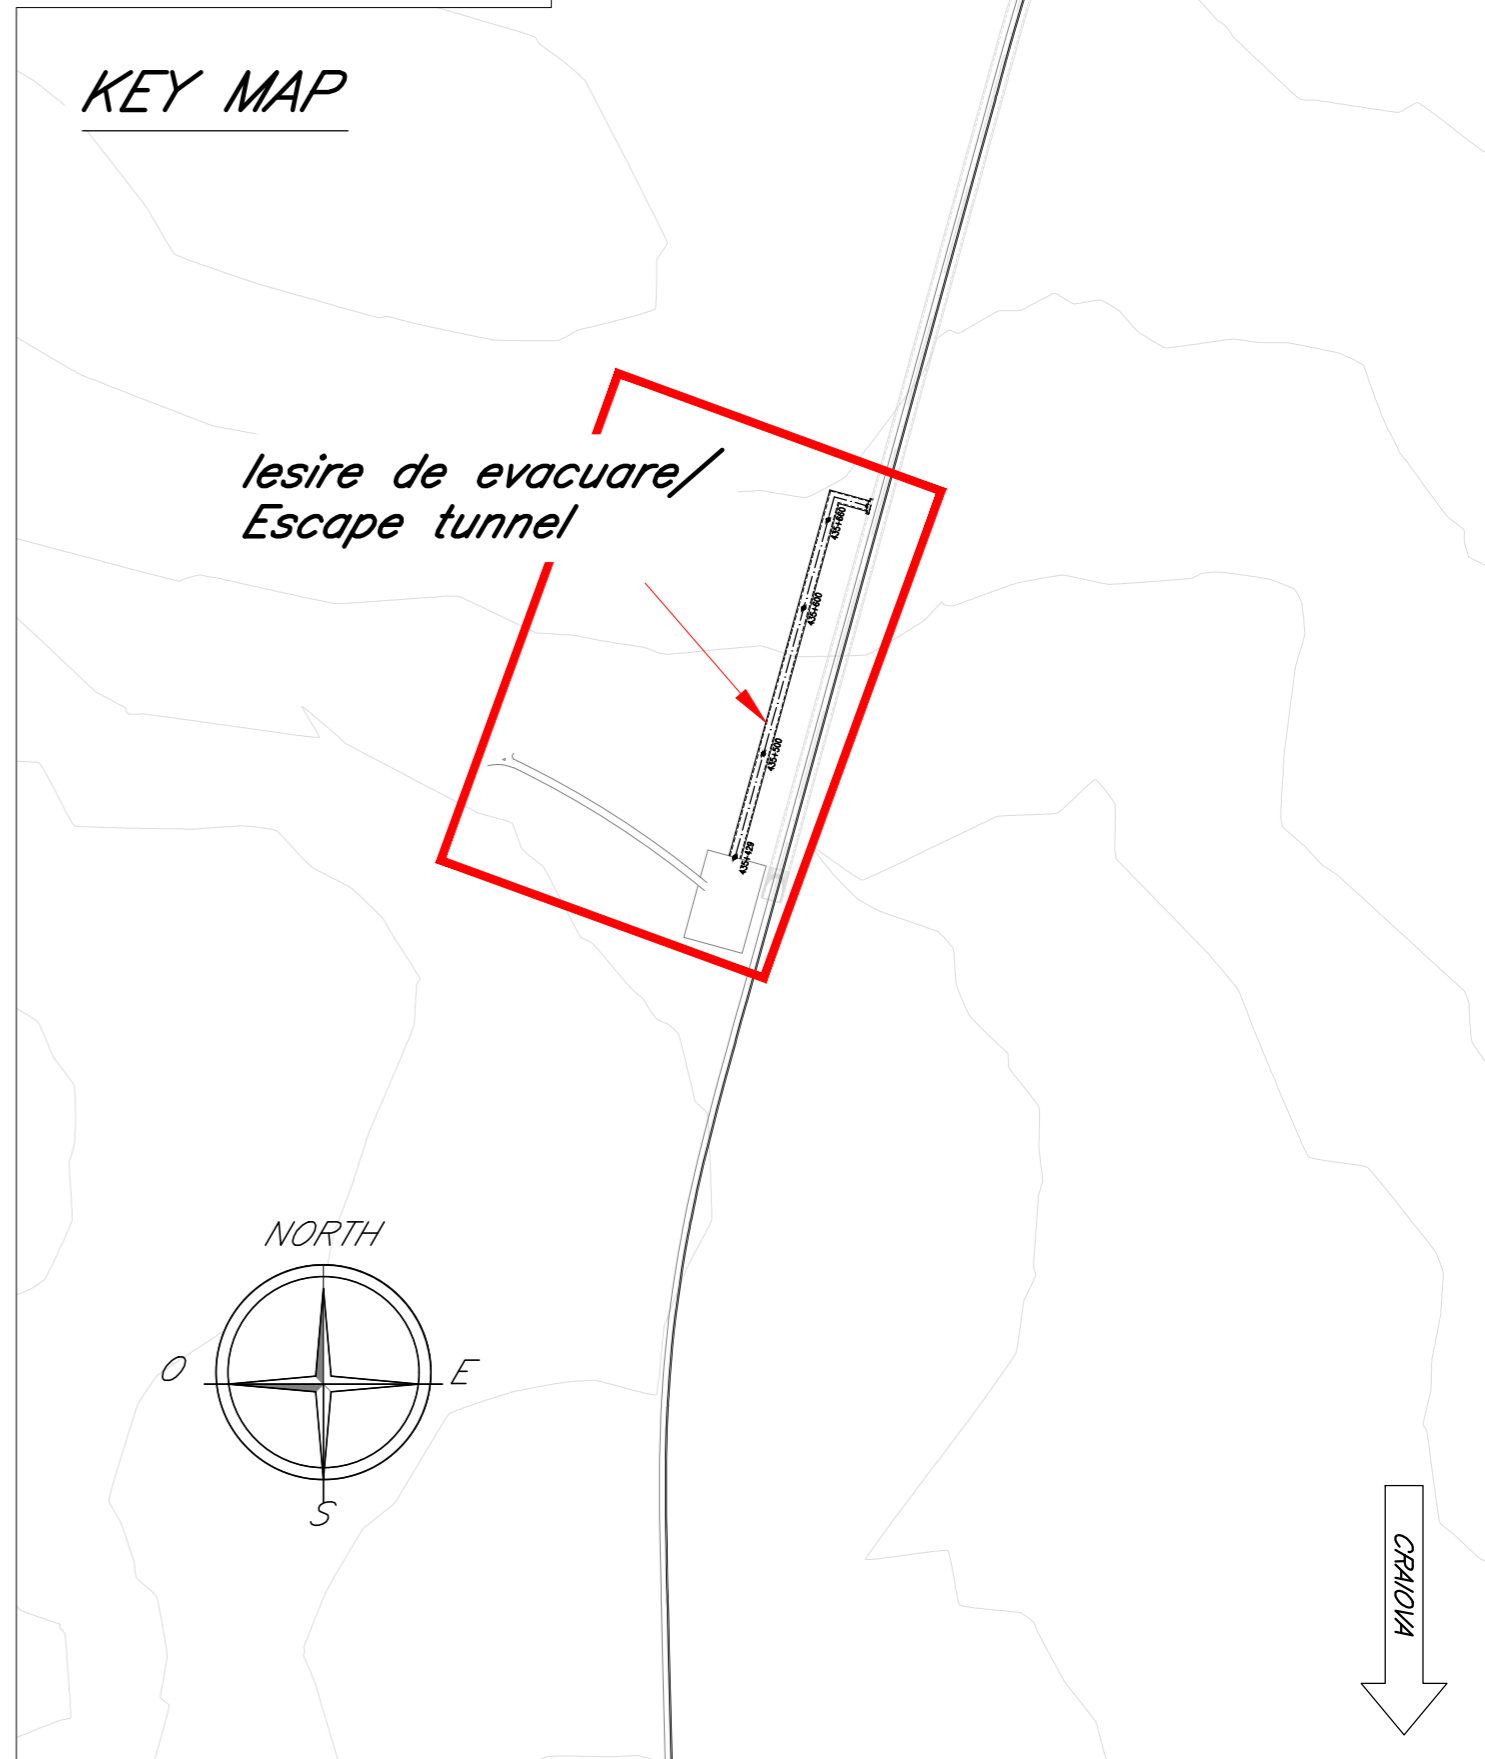


CRAIOVA


CARANSEBES

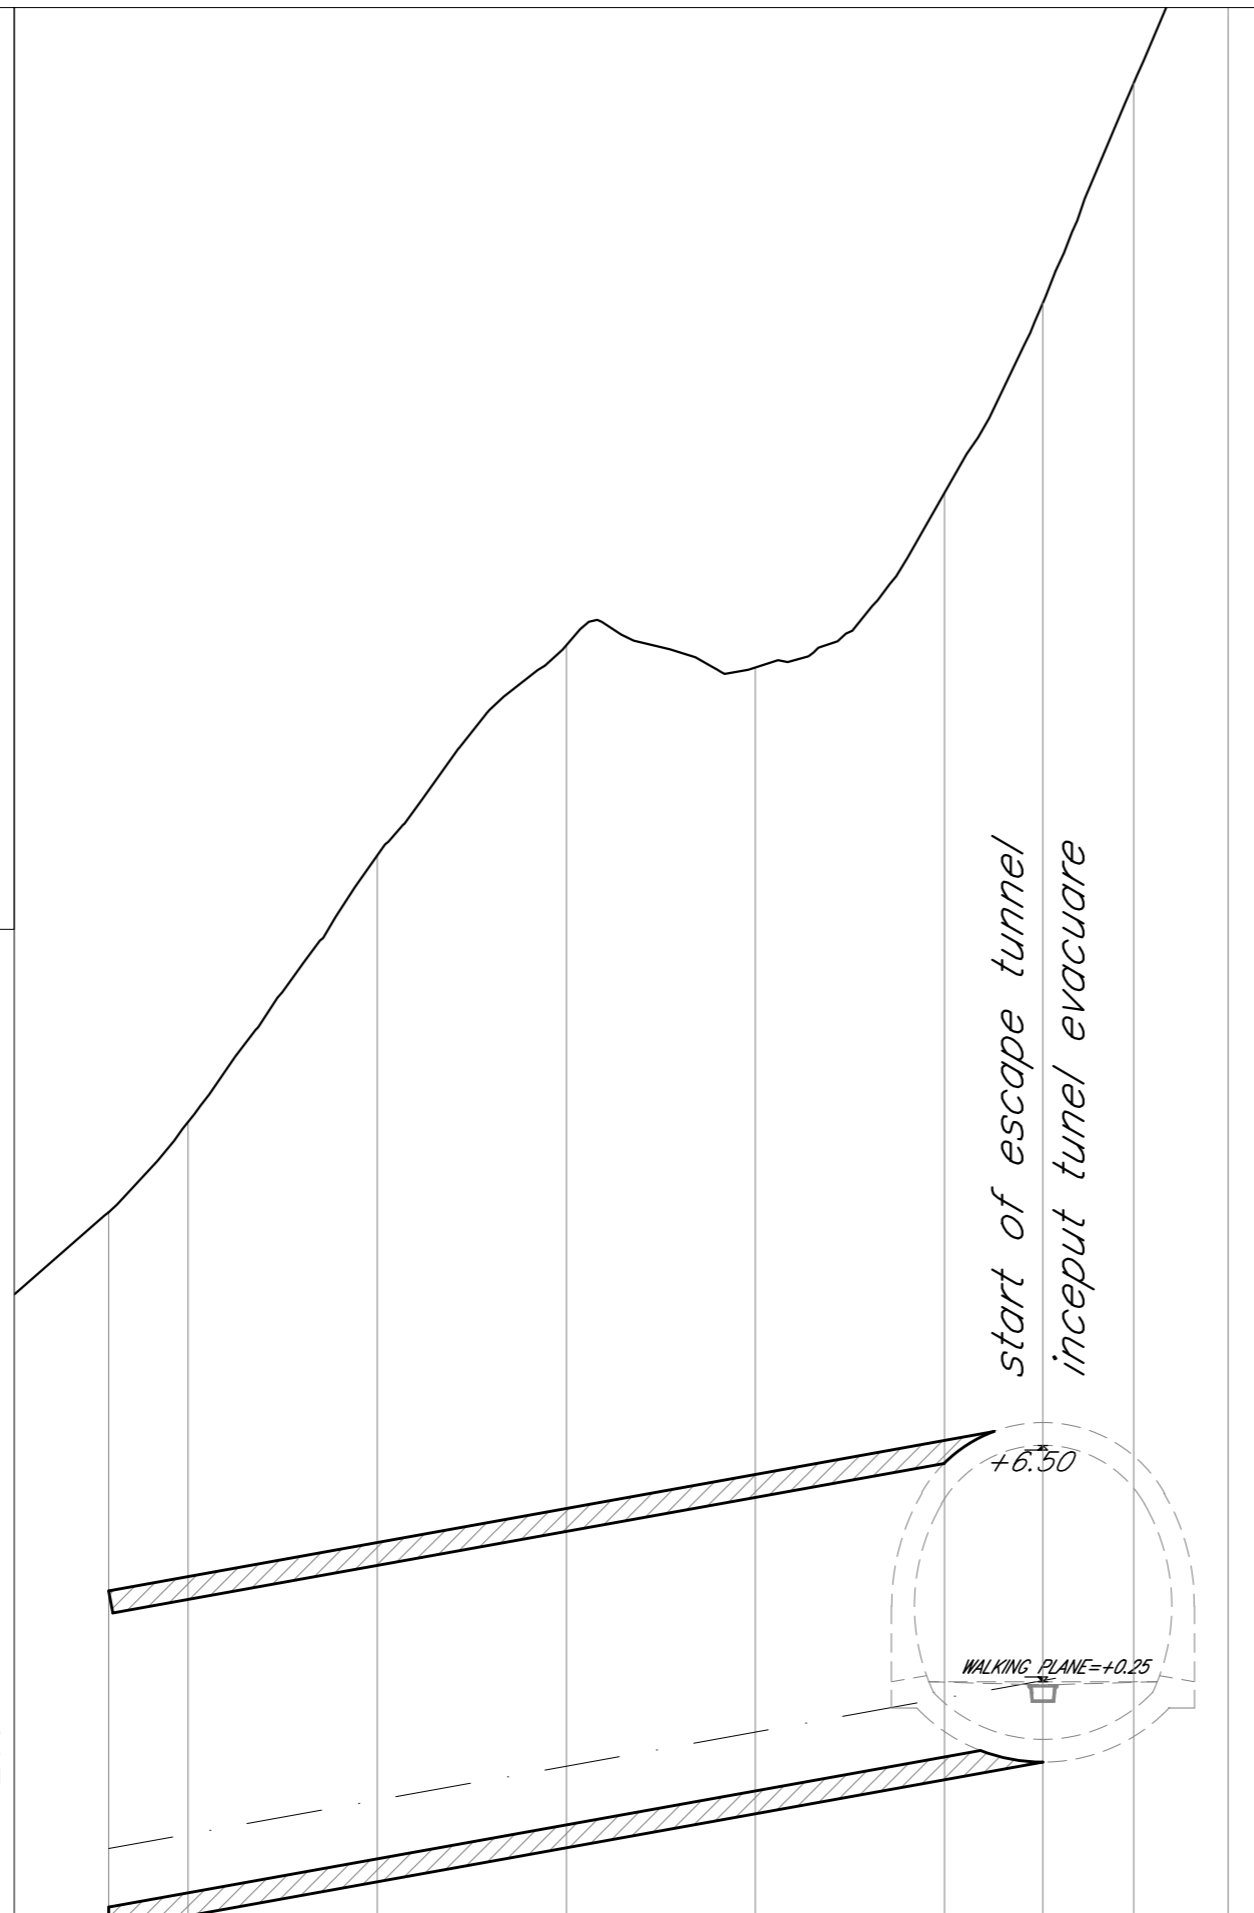

TUNEL DE EVACUARE POARTA I - FIR 1 PROFILUL PROIECTAT scale 1:2000/200  
 THE ESCAPE TUNNEL POARTA I - TRACK 1 DESIGN PROFILE scale 1:2000/200

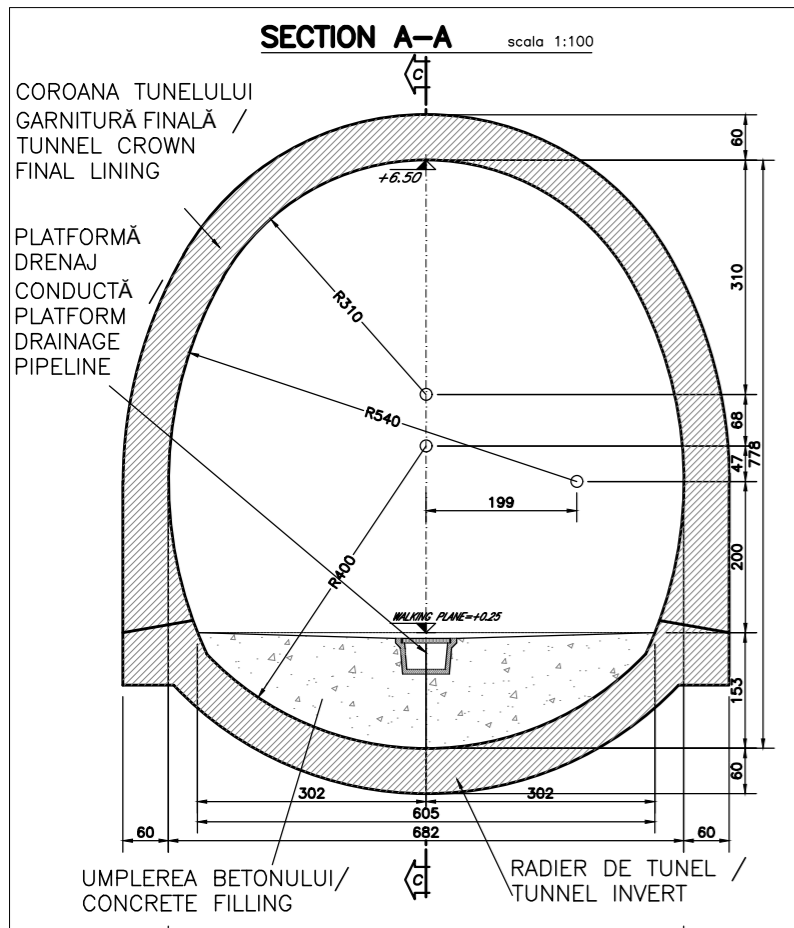


REF. LEVEL=430.00m  
 COTA DE REF.=430.00m

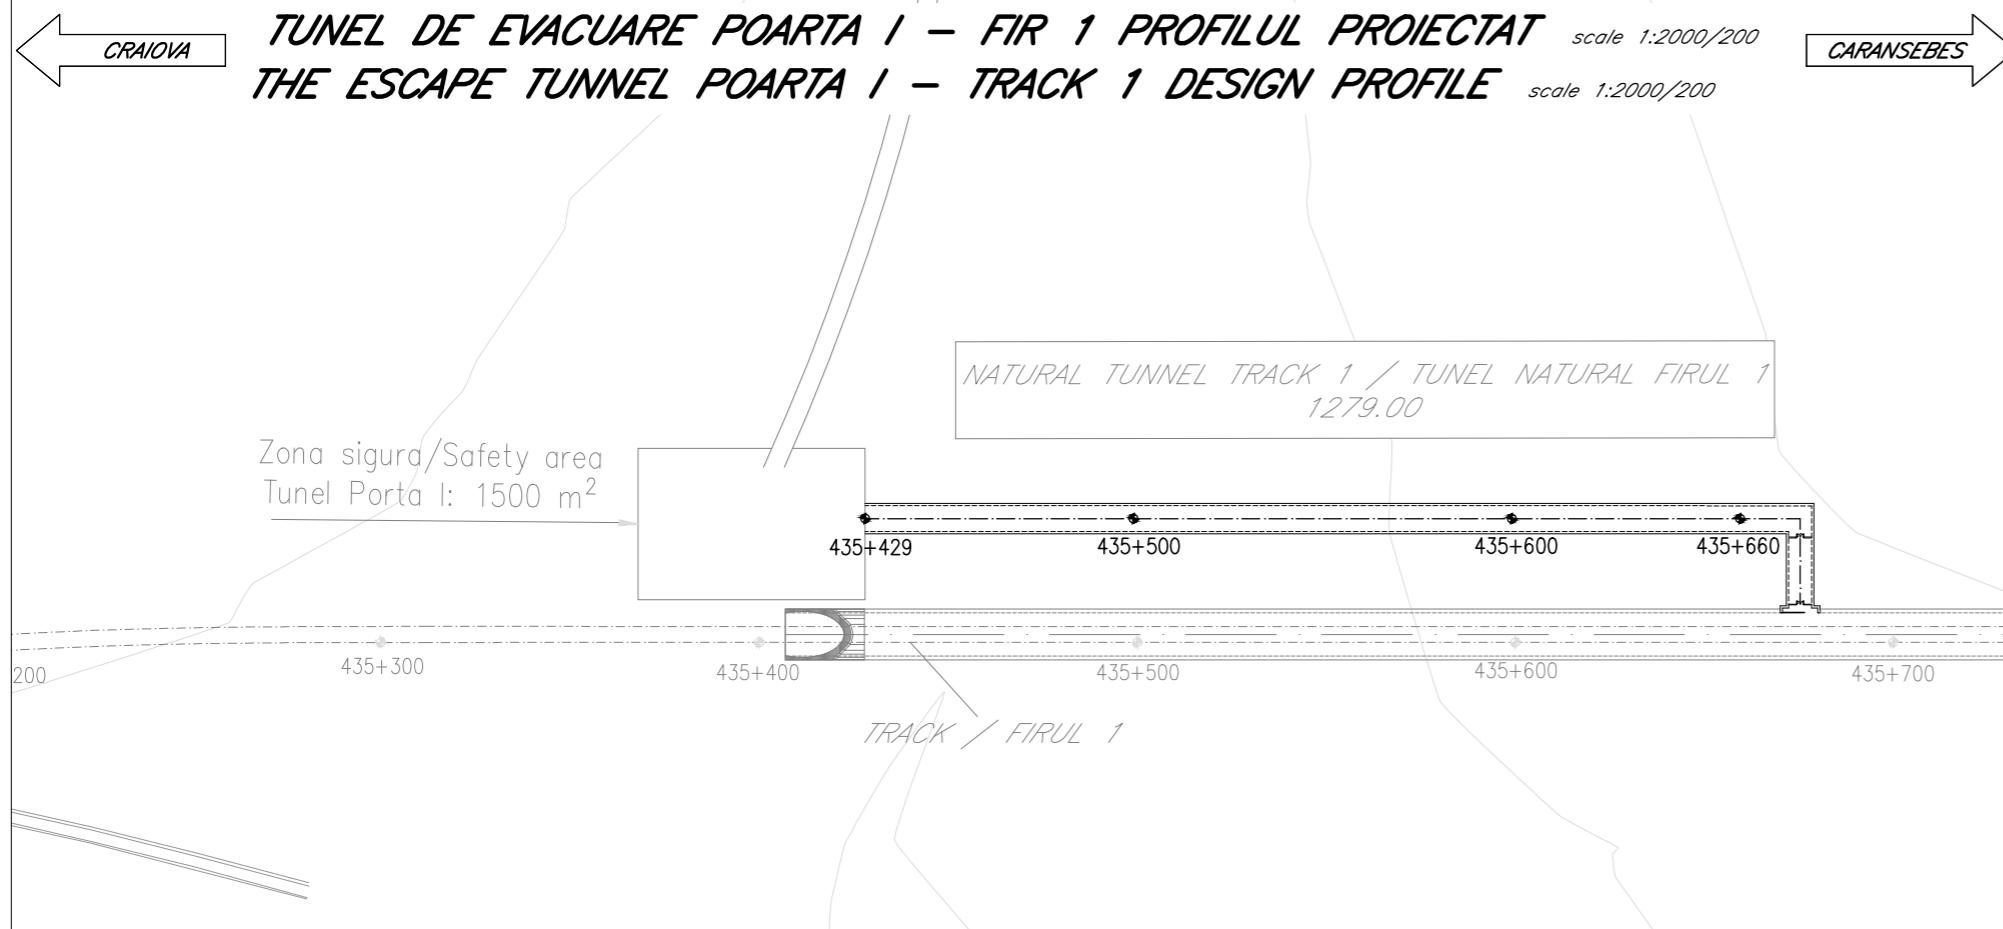


DESIGN LEVEL COTE PROIECTATE	435.27	435.65	436.55	437.45	438.35	439.25	439.71	
GROUND LEVEL COTE TERENULUI	452.10	454.49	461.54	467.10	466.51	471.12	476.15	481.96
HECTOMETERS - HECTOMETRI	4355		4356			4357		
PARTIAL DIST. - DIST. PARTIALA	21,00	50,00	50,00	50,00	50,00	26,00	24,00	25,00
CHAINAGE KM PROGRESIV	435+429.00	435+500.00	435+500.00	435+550.00	435+600.00	435+650.00	435+700.00	435+725.00





**CLIENT / CLIENT**  
C.N.C.F. "C.F.R." - S.A.

**CONSULTANT / CONSULTANT**

Faza Phase	Positia Position	Nume Name	Data Date	Semnatura Signature
Aprobat Approved	Manager de Proiect Project Manager	Sergio MENICHINI	10.2020	<i>[Signature]</i>
Verificat Checked	Expert Cheie Key Expert	Lorenzo SABINI	10.2020	<i>[Signature]</i>
Intocmit Elaborated	Proiectant Designer	Giovanni VOIRO	10.2020	<i>[Signature]</i>

**SUBCONSULTANT / SUBCONSULTANT**

Aprobat Approved	Responsabil Subconsultant Subconsultant Responsible			
Intocmit Elaborated	Proiectant Designer			

**Studia de Fezabilitate pentru Reabilitarea liniei feroviare Craiova - Drobeta Turnu Severin - Caransebes, parte a Coridorului Orient/Est Mediteranean - Feasibility Study For The Rehabilitation Of The Railway Line Craiova - Caransebes**

Proiect/Project 74 / 2018  
 Faza/Phase S.F.

**Denumire / Title :**  
 Tunel de evacuare Poarta I - Planul si Profilul General - Linia I  
 Escape tunnel Poarta I - Generale Plan and Profile - Track I

**Codificare / Codification System**  
 E 2 1 8 I S F 5 3 K Z T U 0 0 0 0 2 A

**Istoricul reviziilor / Revision History**

Rev.	Data/Date	Descriere Modificare / Modification description
1		
2		
3		
4		

Responsabilitatea privind această publicație revine integral autorului. Uniunea Europeană nu este responsabilă pentru modul în care sunt utilizate informațiile publicate.  
 The contents of this publication are the sole responsibility of (name of the implementing partner) and do not necessarily reflect the opinion of the European Union.