



scara 1:50 SECTIUNE : D-D
scale 1:50 SECTION : D-D

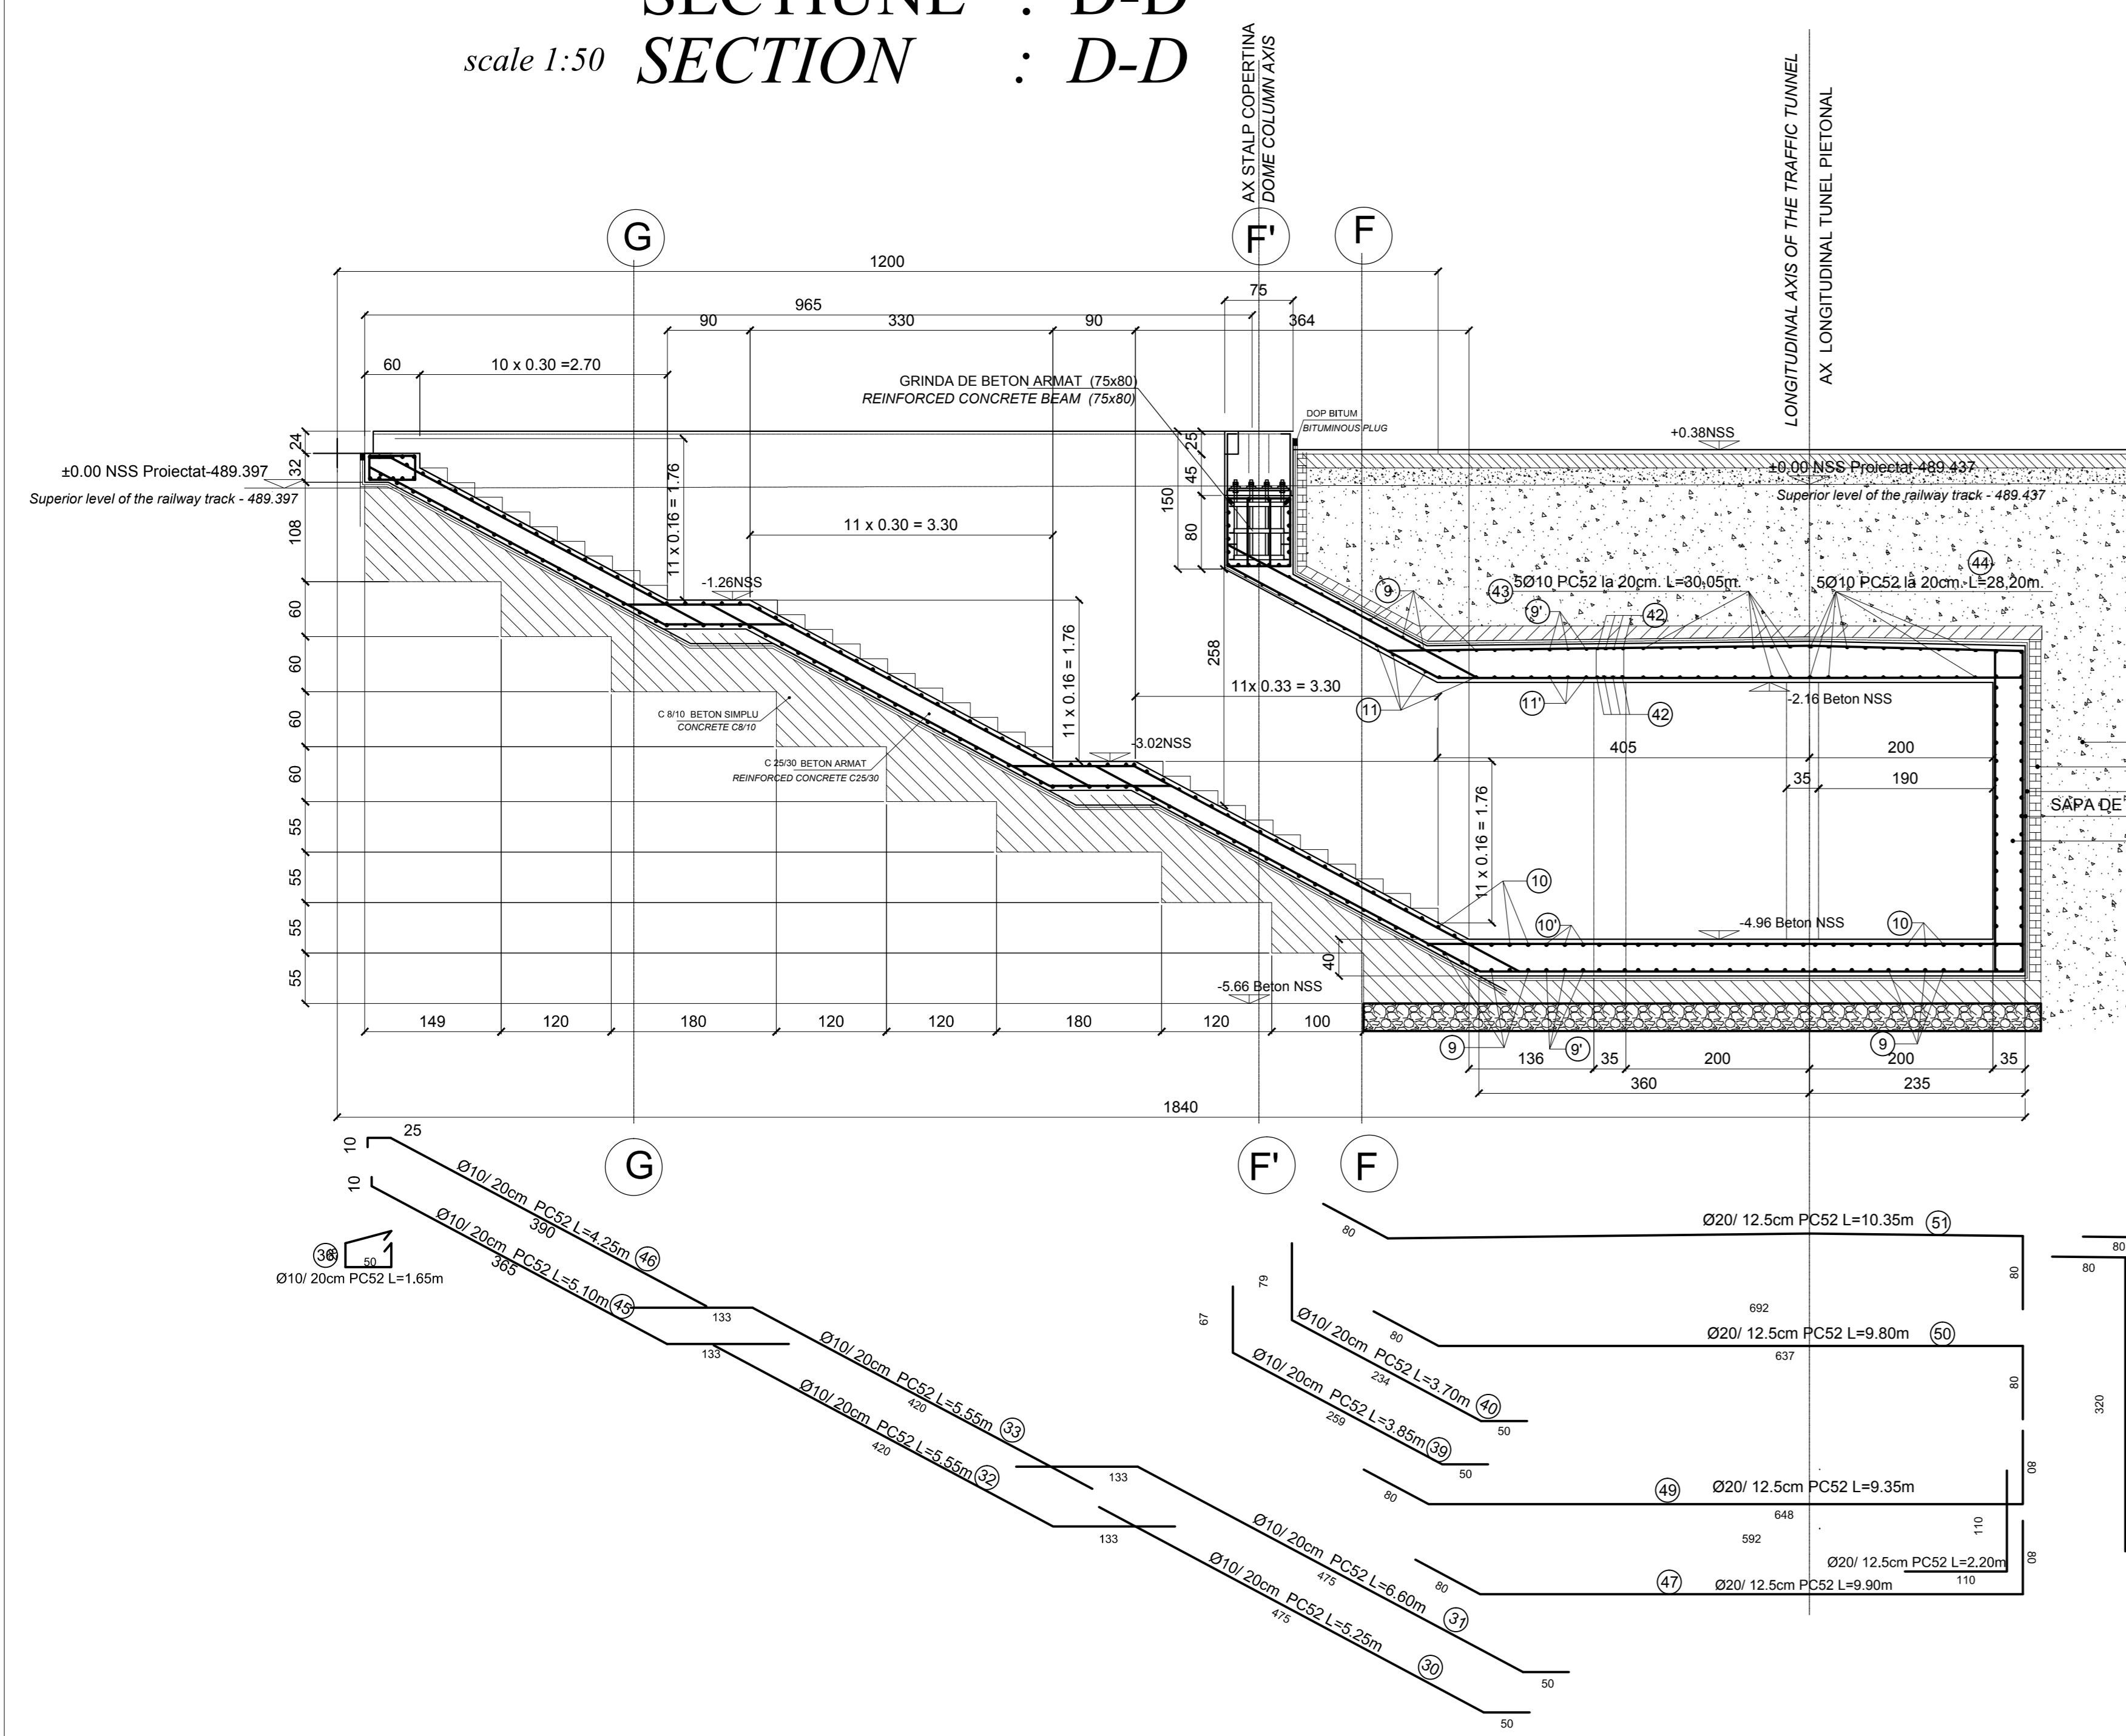

SECTIUNE : H-H scara 1:50 SECTION : H-H scale 1:50
SECTIUNE : I-I scara 1:50 SECTION : I-I scale 1:50

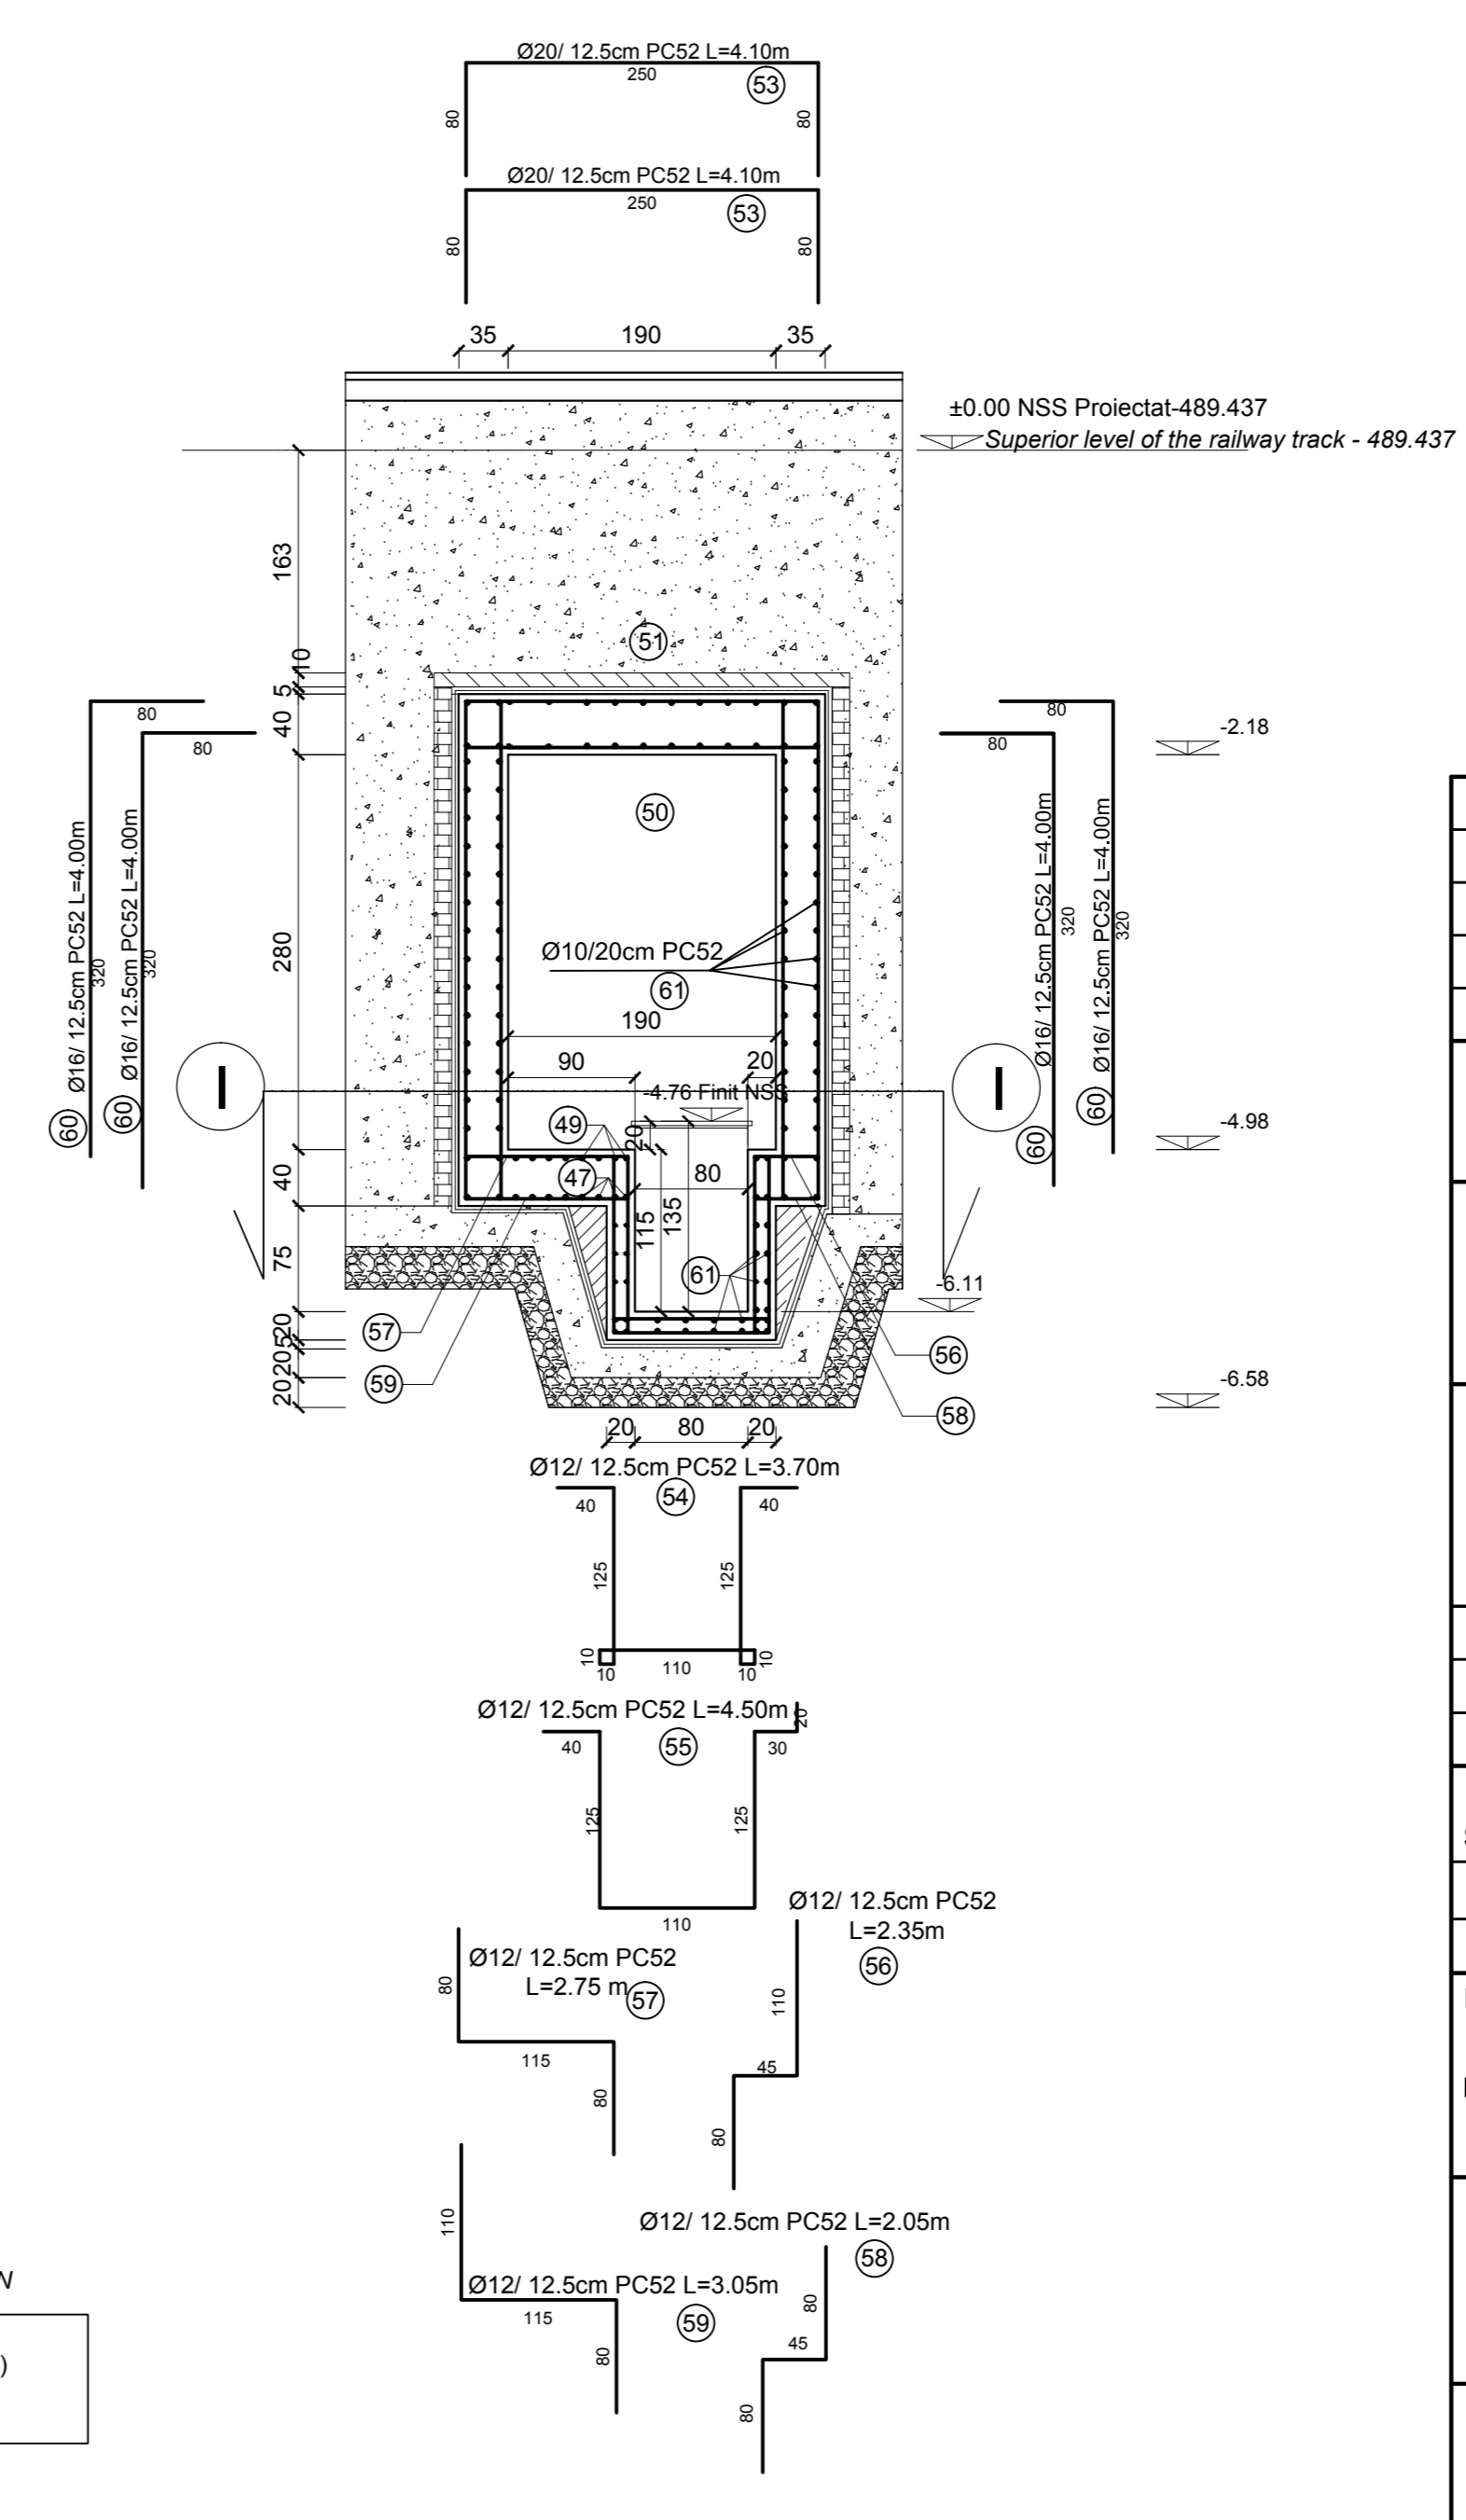

PENTRU EXTRASUL DE ARMATURA VEZI PLAN TUNEL
FOR THE REINFORCEMENT TABLE SEE THE TUNNEL PLAN

Beton simplu / Plain concrete - C8/10 - P4 - T3 - IA - I32.5 (R)
Beton armat / Reinforcing concrete - C25/30 - P4 - T3 - IA - I42.5 (R)
Armături / Reinforcements - PC 52
Armături / Reinforcements - CB 37

D																				
C																				
B																				
A																				
Index	Date	Modificari / Revisions	Proiectant / Designer	Approbat / Approved	Approbat CFR / Approved CFR															
<p>GUVERNUL ROMANIEI / ROMANIAN GOVERNMENT PROIECT FINANȚAT DE UNIUNEA EUROPEANĂ / EUROPEAN UNION FINANCED PROJECT</p> <p>CFR C.N.C.F. "C.F.R." - S.A.</p>																				
<p>CLIENT / CLIENT</p> <p>ITALSER Scot Wilson OBERMEYER TECNIC</p> <p>Grupul Feroviar Român / Romanian Railway Group PLANET + BERATEN GmbH Consulting Engineers</p>																				
<p>CONSULTANT / CONSULTANT</p> <table border="1"> <tr> <td>Approbat / Approved</td> <td>Responsabil / Responsible</td> <td>R. Luizza</td> <td>12.2011</td> <td>[Signature]</td> </tr> <tr> <td>Approbat / Approved</td> <td>Coordonator / Coordinator</td> <td>C. Gambelli</td> <td>12.2011</td> <td>[Signature]</td> </tr> <tr> <td>Verificat / Checked</td> <td>Verificator / Verifier</td> <td>Giuseppe Fioravanti</td> <td>12.2011</td> <td>[Signature]</td> </tr> </table>						Approbat / Approved	Responsabil / Responsible	R. Luizza	12.2011	[Signature]	Approbat / Approved	Coordonator / Coordinator	C. Gambelli	12.2011	[Signature]	Verificat / Checked	Verificator / Verifier	Giuseppe Fioravanti	12.2011	[Signature]
Approbat / Approved	Responsabil / Responsible	R. Luizza	12.2011	[Signature]																
Approbat / Approved	Coordonator / Coordinator	C. Gambelli	12.2011	[Signature]																
Verificat / Checked	Verificator / Verifier	Giuseppe Fioravanti	12.2011	[Signature]																
<p>SUBCONTRACTANT / SUBCONTRACTOR</p> <table border="1"> <tr> <td>Approbat / Approved</td> <td>Responsabil / Responsible</td> <td>A. Stanciu - Dinulescu</td> <td>12.2011</td> <td>[Signature]</td> </tr> <tr> <td>Elaborat / Elaborated</td> <td>Proiectant / Designer</td> <td>Catalin Alexandrescu</td> <td>12.2011</td> <td>[Signature]</td> </tr> </table>						Approbat / Approved	Responsabil / Responsible	A. Stanciu - Dinulescu	12.2011	[Signature]	Elaborat / Elaborated	Proiectant / Designer	Catalin Alexandrescu	12.2011	[Signature]					
Approbat / Approved	Responsabil / Responsible	A. Stanciu - Dinulescu	12.2011	[Signature]																
Elaborat / Elaborated	Proiectant / Designer	Catalin Alexandrescu	12.2011	[Signature]																
<p>Reabilitarea liniei de cale ferată Braşov - Simeria, parte componentă a coridorului IV Pan European, pentru circulația trenurilor cu viteză maximă de 160 km/h.</p> <p>Tronsoanel : Braşov - Sighişoara</p> <p>Rehabilitation of the railway line Braşov - Simeria, component Part of the IV Pan-European Corridor, for the trains circulation with maximum speed of 160 km/h.</p> <p>Section : Braşov - Sighişoara</p>																				
<p>Denumire desen / Drawing Title :</p> <p>STATIA FELDIOARA TUNEL PIETONAL DETALII ARMARE SECTIUNI TRANSVERSALE D-D; H-H; I-I</p> <p>FELDIOARA STATION PEDESTRIAN TUNNEL REINFORCEMENT DETAILS CROSS SECTIONS D-D; H-H; I-I</p>																				
<p>Codificare / Codification System Scara / Scale LOT / LOT Nr. / No</p> <p>EAS1 01 E 07 WB CC 00 3 0 11 0</p>																				