
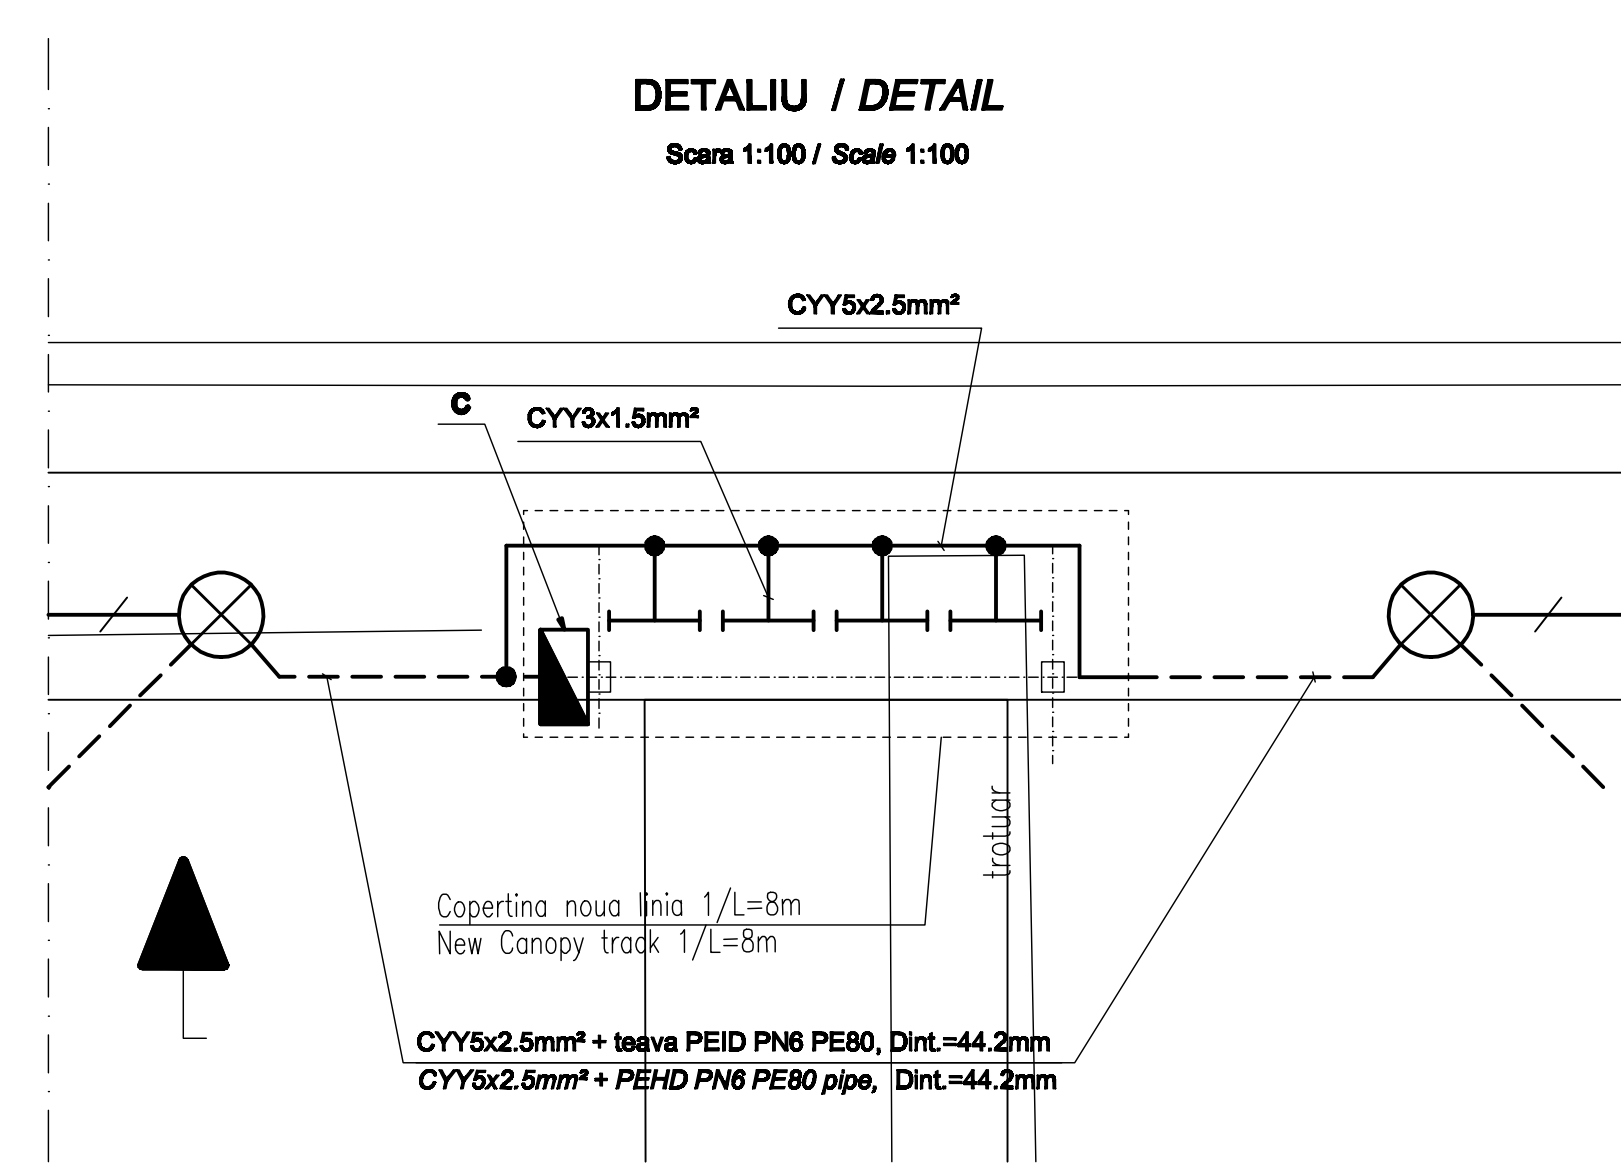


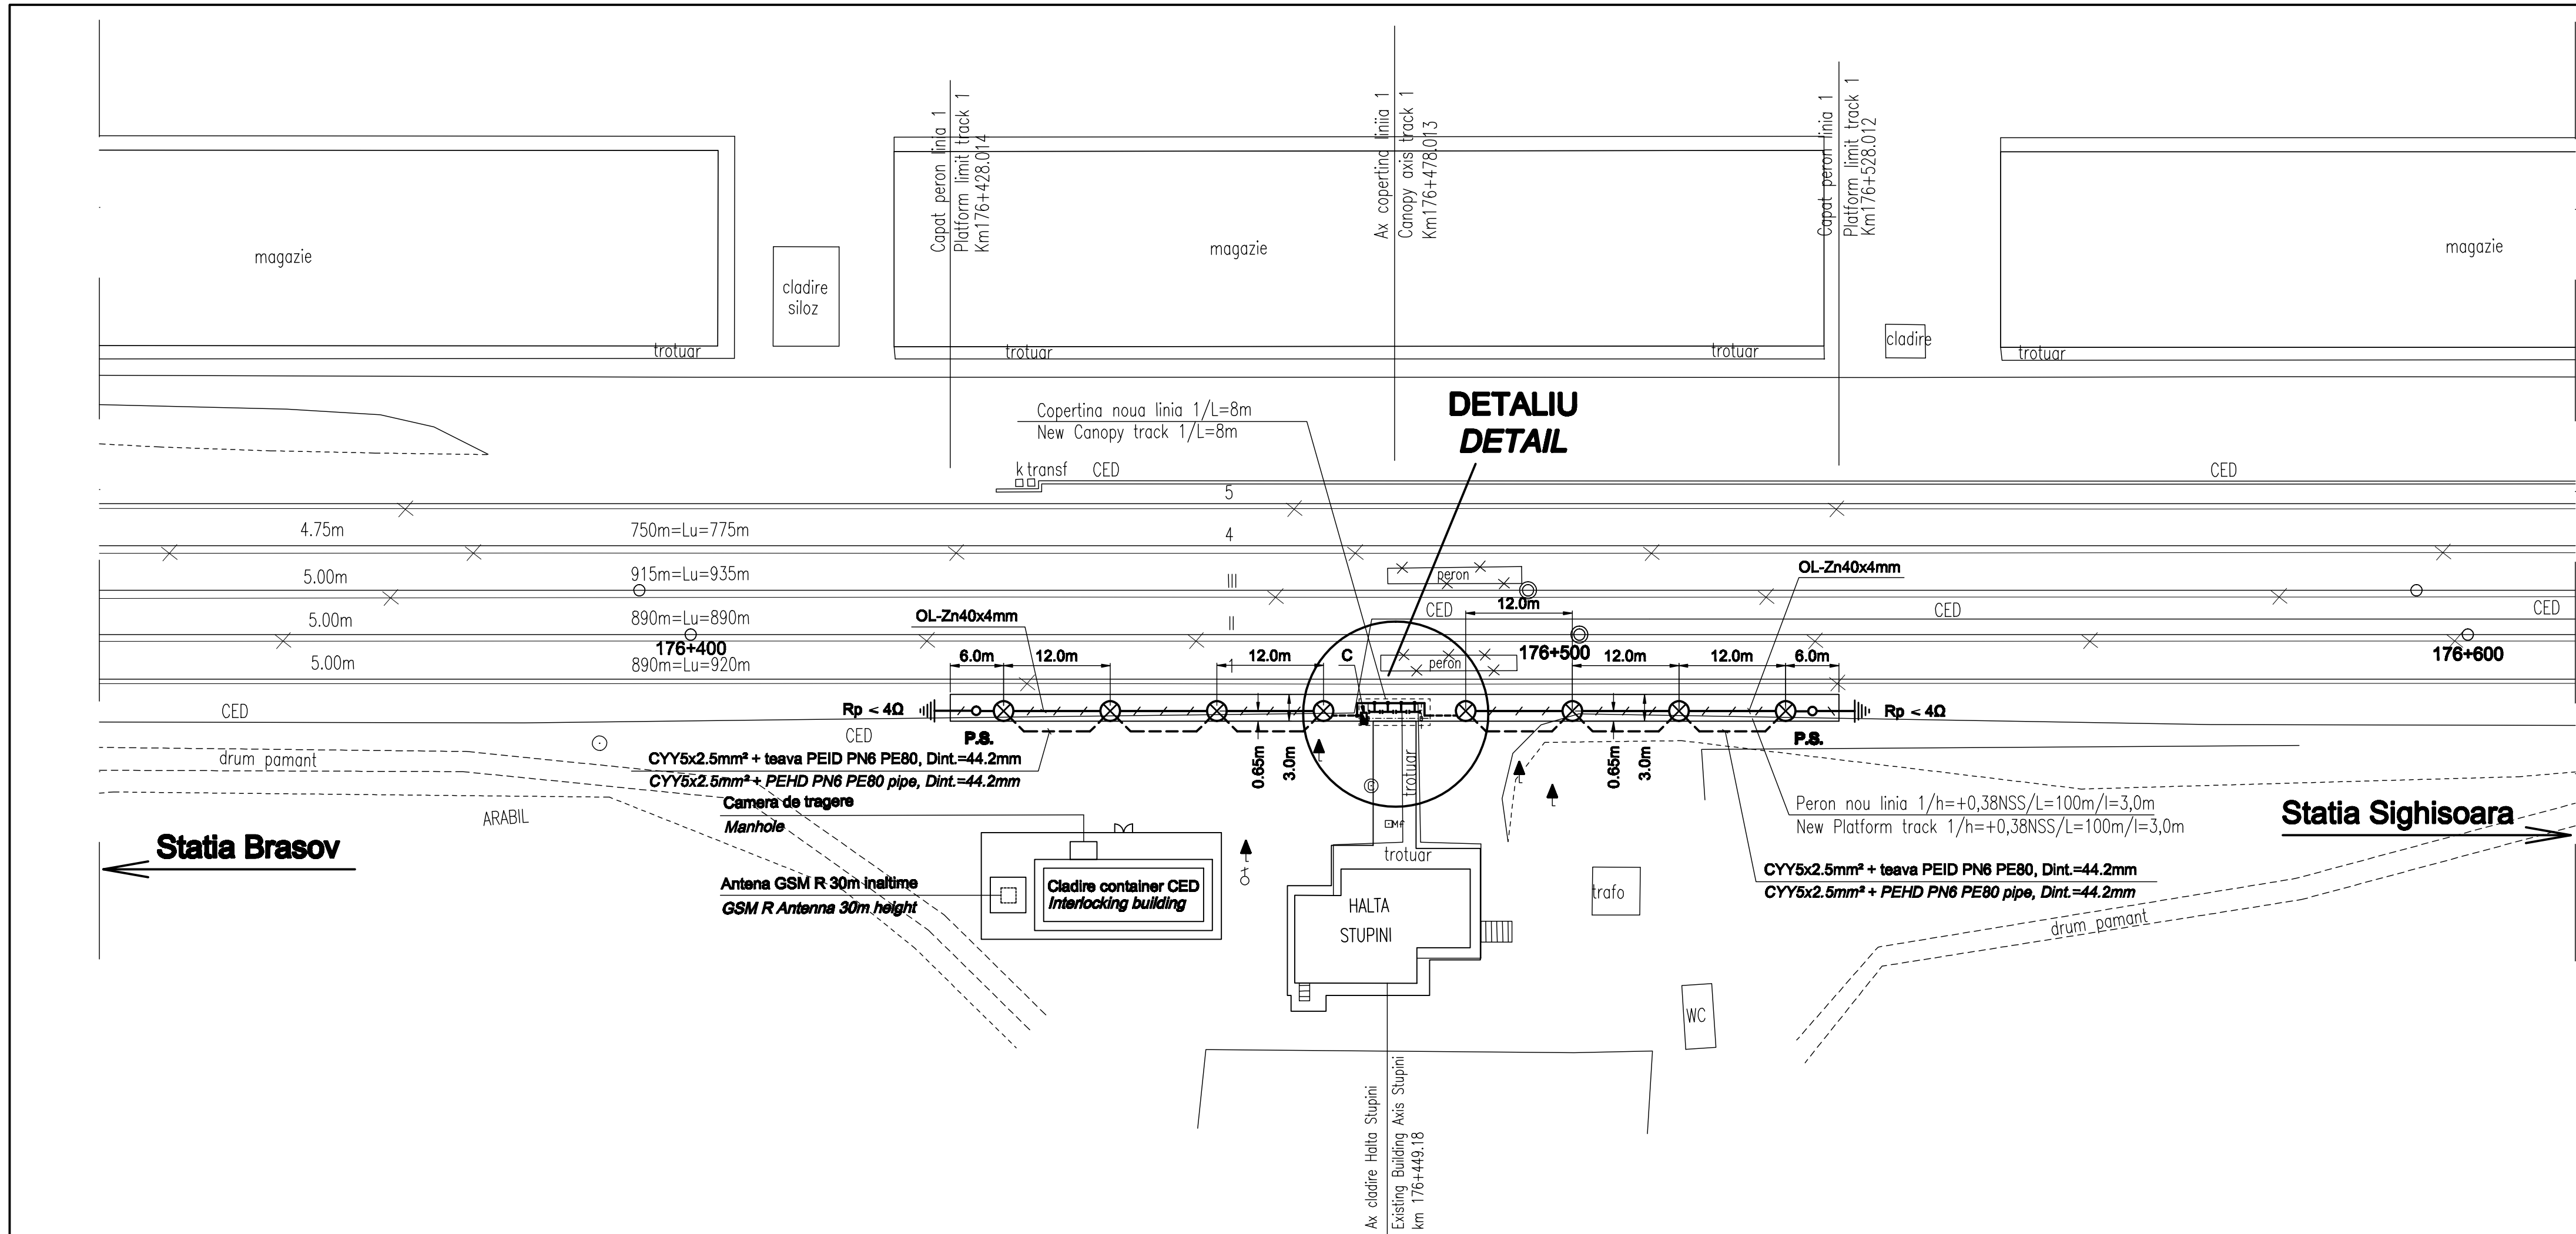

- LEGENDA / LEGEND:**
- Linie electrica subterana pentru iluminat exterior cu lampadare (70W)-etapi din teava metalica H=4m
Underground electric line for outdoor lighting with standard floor lamps (70W)-metallic poles H=4m
 - Corp de iluminat echipat cu lampi cu vapori de sodiu, complet echipat, 230V, 70W, 50Hz, IP64, clase II
Complete lighting unit equipped with sodium vapour lamps 230V, 70W, 50Hz, IP64, class II
 - Priza de pamant / Earth grounding plate
 - Corp de iluminat echipat cu lampi tubulare fluorescente, complet echipat, 1x36W, compenat, grad de protectie (minim) IP64, cu starter fluoropulse si aprindere sigura intre -30°C si +75°C, 230V, 36W, 50Hz, clase II (pentru copertina)
Complete lighting unit with tubular fluorescent lamps, 1x36W, with compensation, protection degree IP64 (minimum), with fluoropulse starter, and sure firing between -30°C and +75°C, 230V, 36W, 50Hz, class II (for canopy)
 - Teava de polietilena de inalta densitate
High-density polyethylene pipe
 - Cutie etansea pentru copertina (alimentata din T.I.E.)
Sealed box for canopy (powered by the T.I.E.)

D					
C					
B					
A					
Indice Index	Data Date	Modificare Modification/Revision	Proiectant Designer	Aprobat Consultant Approved Consultant	Aprobat CFR Approved CFR
		GUVERNUL ROMANIEI ROMANIAN GOVERNMENT		PROIECT FINANȚAT DE UNIUNEA EUROPEANĂ EUROPEAN UNION FINANCED PROJECT	
				C.N.C.F. "C.F.R." - S.A.	
CLIENT / CLIENT					
 GRUPPO FERROVIE DELLO STATO Joint Venture leader				 OBERMEYER PLANEN + BERATEN GmbH	
				 TECNIC Consulting Engineers	
CONSULTANT / CONSULTANT				Data Date	Semnătură Signature
Aprobat Approved	Şef proiect Project manager	R. Liuzza		12.2011	
Aprobat Approved	Coordonator Secțiune 1 Section 1 Coordinator	C. Gambelli		12.2011	
Verificat Checked	Expert Verificator Checking Expert	G. Fioravanti		12.2011	
SUBCONTRACTANT / SUBCONTRACTOR					
					
Aprobat Approved	Responsabil Subcontractant Subcontractant Responsible	A.Stanciu - Dinulescu		12.2011	
Intocmit Elaborated	Proiectant Designer	D. Matei		12.2011	
Reabilitarea liniei de cale ferată Braşov - Simeria, parte componentă a a coridorului IV Pan European, pentru circulația trenurilor cu viteză maximă de 160 km/h, Tronsonul : Braşov - Sighişoara Rehabilitation of the railway line Braşov - Simeria, component Part of the IV Pan-European Corridor, for the trains circulation with maximum speed of 160 km/h, Section : Braşov - Sighişoara				Proiect/Project 2004/RO/16/PPA/003 Faza / Phase: P.Th. / T.D.	
Denumire desen / Drawing Title :					
Iluminat peron - Stația Stupini; Stupini station - Platform lighting					
Codificare / Codification System			Scara / Scale 1:500; 1:100	LOT / LOT	Nr. / No 01 / 01
E	A	5	1	0	1
C				0	3
L	8			I	E
				0	0
				3	2
				0	0
				9	2