




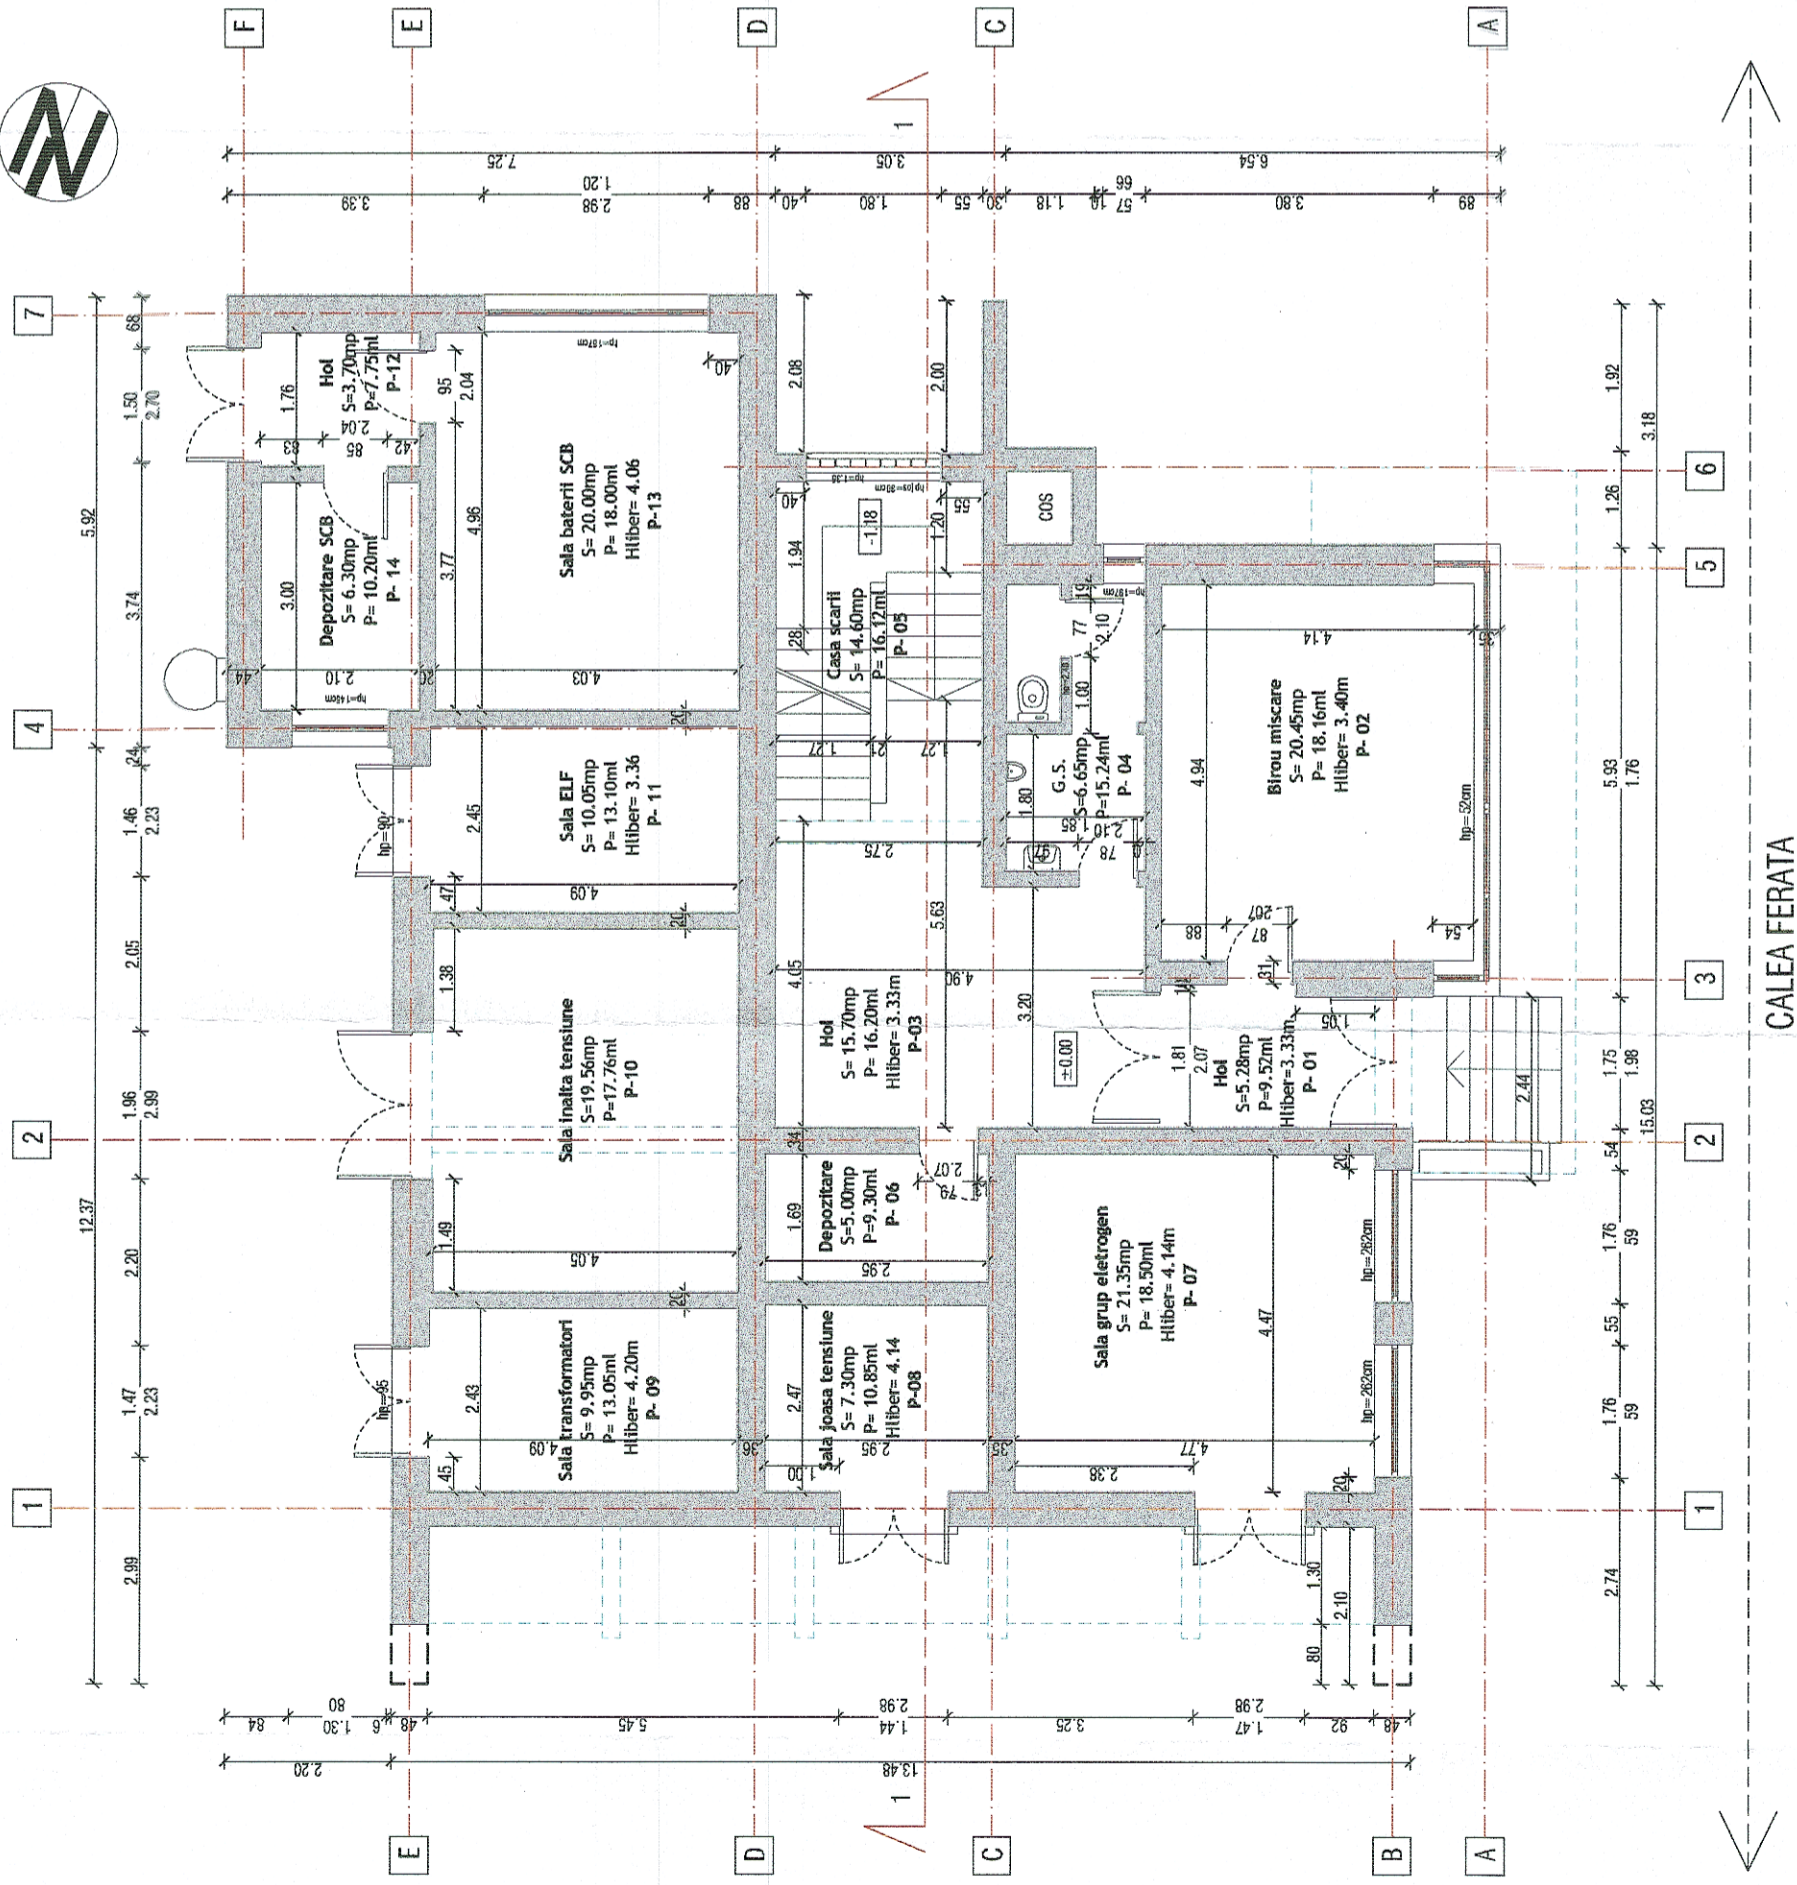


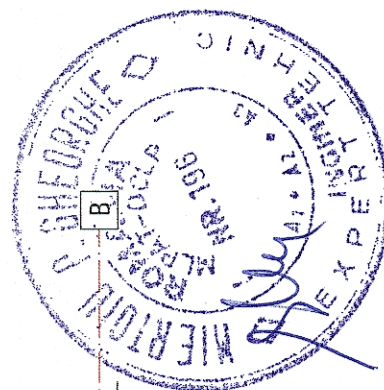


Clădire CED Jilava - Plan parter
Electrodynamic centralization building Jilava - Ground floor

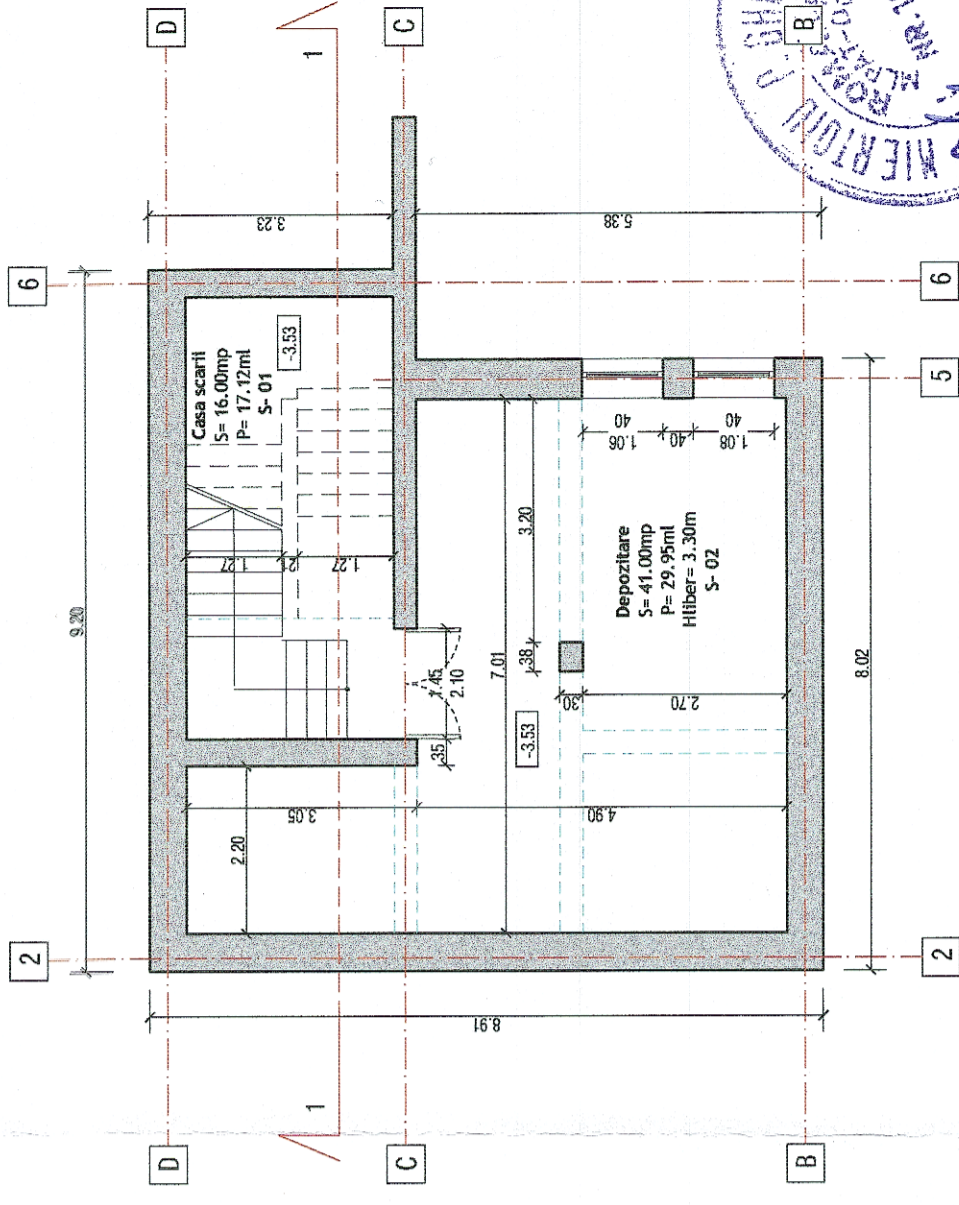

Clădire CED Jilava - Plan subsol
Electrodynamic centralization building Jilava - Underground floor

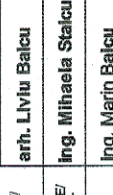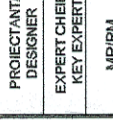

 PROIECT FINANȚAT DE UNIUNEA EUROPEANĂ EUROPEAN UNION FINANCED PROJECT		 GUVERNUL ROMÂNIEI GOVERNMENT OF ROMANIA	
BENEFICIAR: COMPANIA NAȚIONALĂ DE CĂI FERATE "C.F.R." S.A. ROMANIAN RAILWAY NATIONAL COMPANY		"MODERNIZAREA LINIEI CF BUCUREȘTI NORD-JILAVA-GIURGIU NORD - GIURGIU NORD FRONTIERA" Lot 2 - MODERNIZAREA INFRASTRUCTURII DE CALE FERATA DINTRE STATIILE CF BUCUREȘTI NORD - GIURGIU NORD - GIURGIU NORD FRONTIERA "MODERNIZATION OF THE RAILWAY BUCHAREST NORTH JILAVA - GIURGIU NORTH - GIURGIU NORTH BORDER" Lot 2 - MODERNIZATION OF THE RAILWAY INFRASTRUCTURE BUCHAREST NORTH - GIURGIU NORTH - GIURGIU NORTH BORDER	
PROIECTANT/ DESIGNER ASOCIEREA JOINT VENTURE SUBCONTRACTANT / S.C. LGB TRANSARK S.R.L. SUBCONTRACTOR: J/40/2566/2002	 acciona Ingineria	DENUMIRE PROIECT/ DENUMIRE LUCRARE: PROJECT TITLE/ WORKS TITLE: SPECIALITATE/ SPECIALITY: DENUMIRE PLAN DRAWMING TITLE: COD PLAN/ CODIFICATION SYSTEM: EXEMPLAR NR/ EXEMPLARY NO.: SCARA/SCALE: 1:100	CONSTRUCTII CIVILE CIVIL WORKS RELEVU - PLAN PARTER SI PLAN SUBSOL - CLĂDIRE CED - STAȚIA JILAVA EXISTING - GROUND FLOOR AND UNDER GROUND FLOOR - ELECTRODYNAMIC CENTRALIZATION BUILDING JILAVA
PROIECTANT/ DESIGNER EXPERT/CHIEF/ KEY EXPERT MPPM	NUME/NOME arh. Liviu Balcu Ing. Mihaela Stalcu Ing. Marin Balcu	SEMNATURA/ SIGNATURE   	DATA/DATE: 04.2018 ET 207 Lot 2 10 Ah02 01 00

CALEA FERATA