








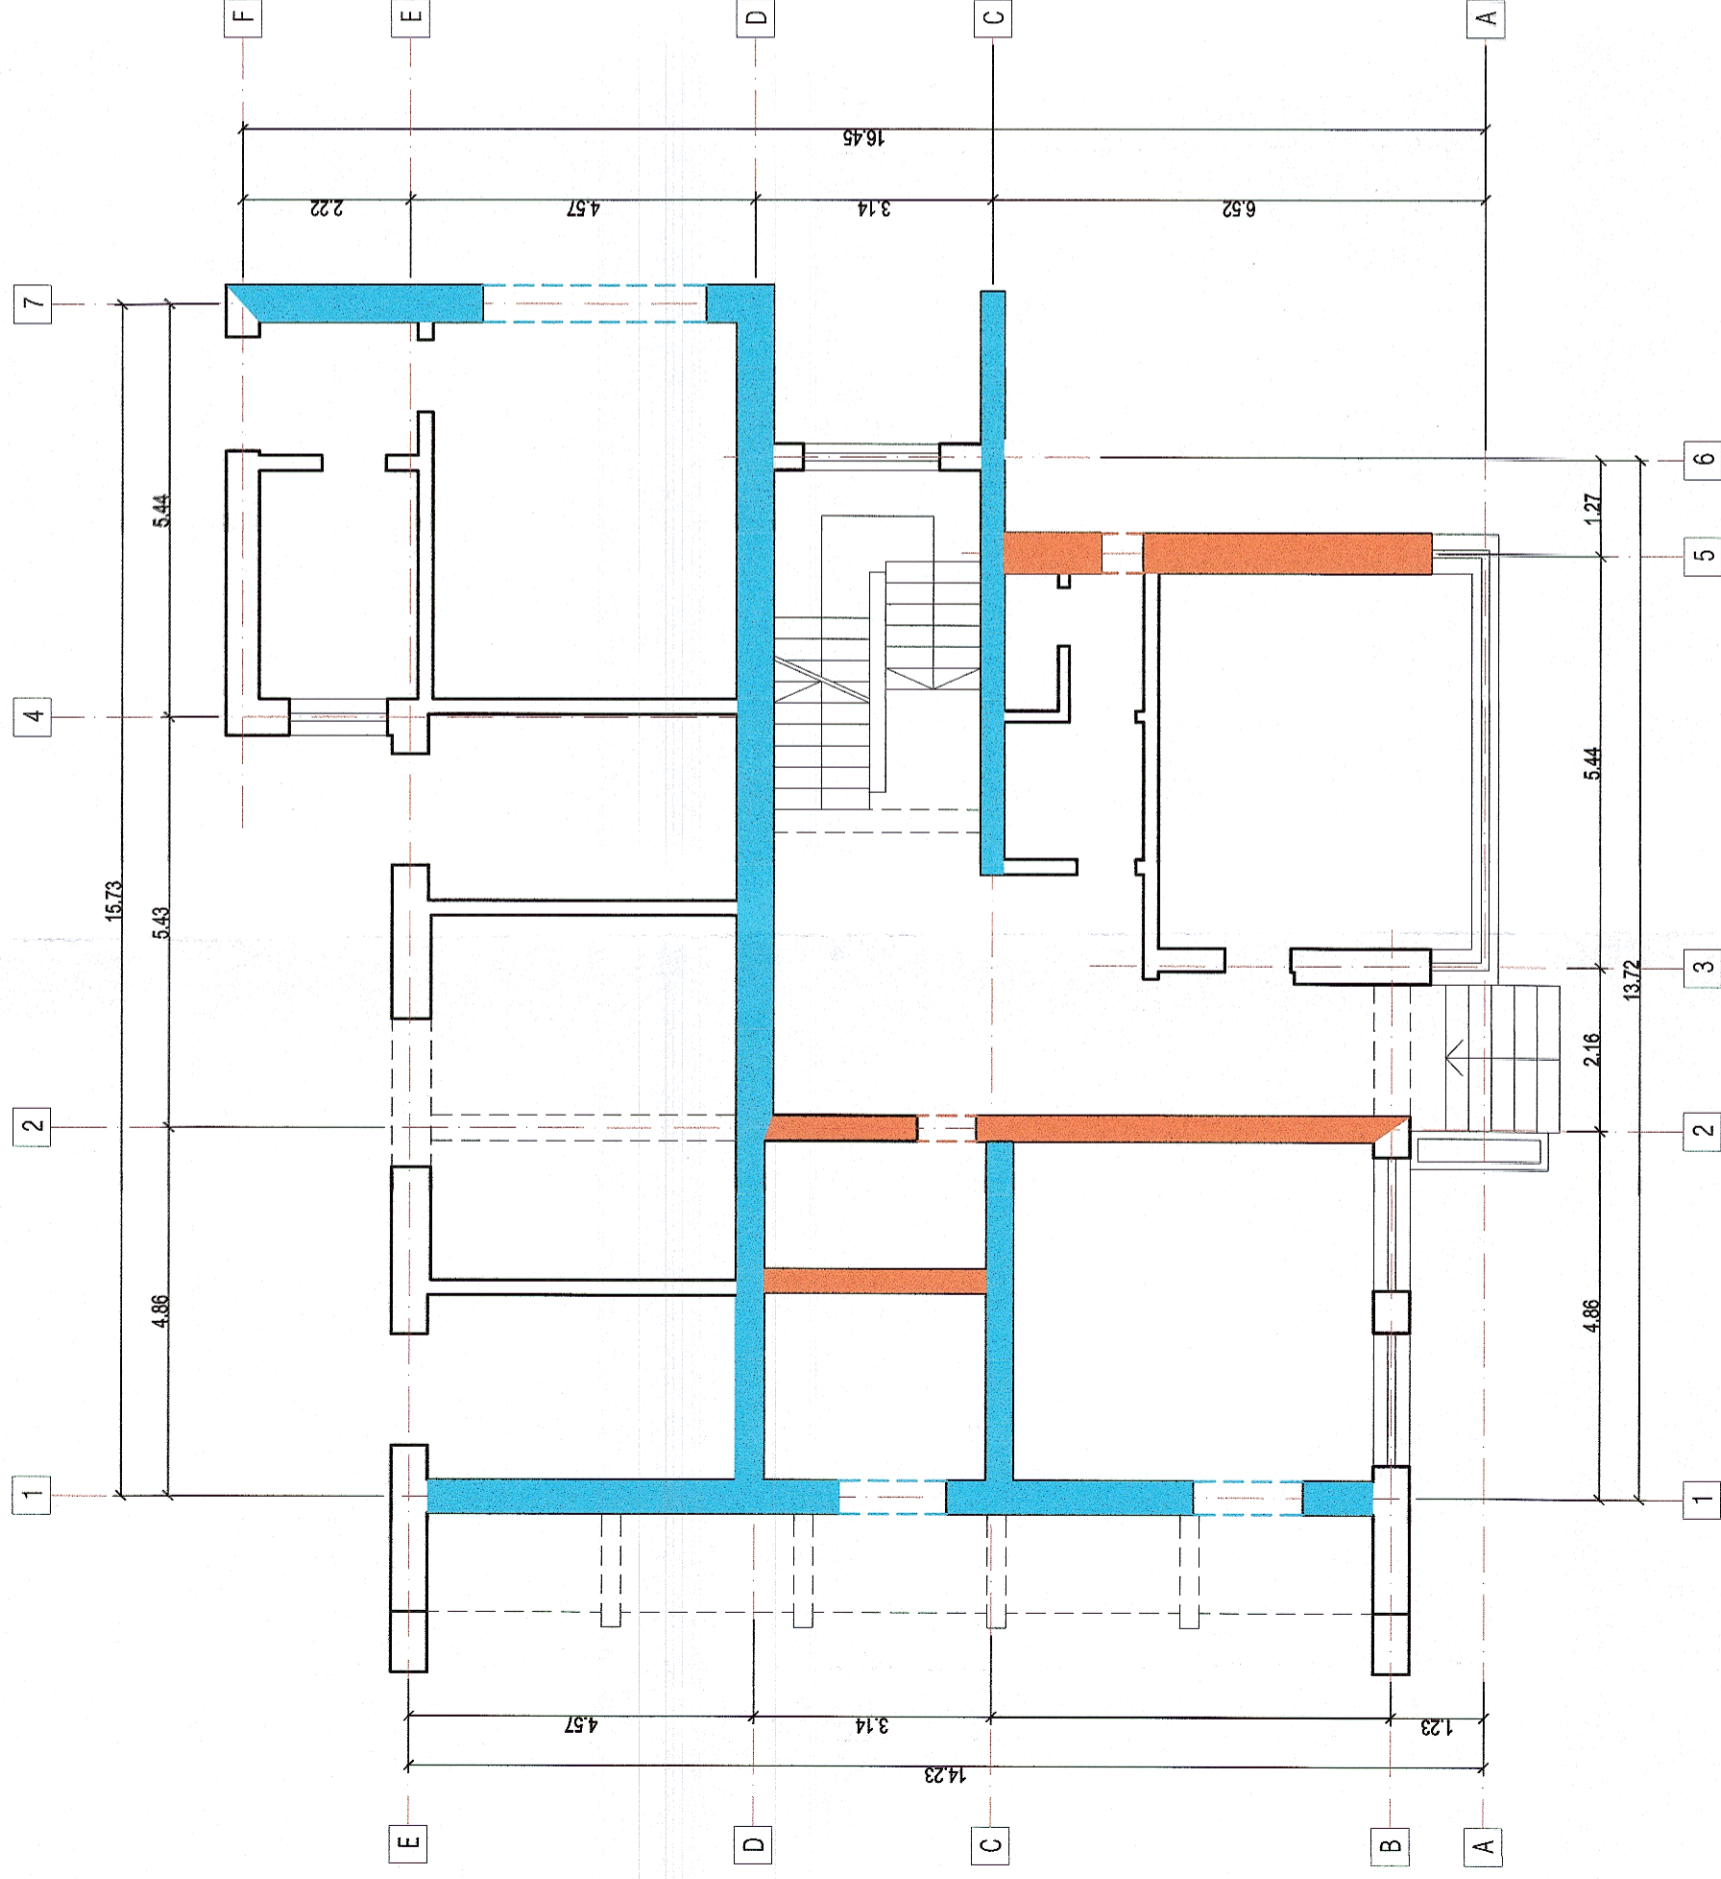

Plan parter cladire CED Jilava - variante I si II de interventii
 Jilava CED building Ground floor - I and II interventions versions
 Sc: 100








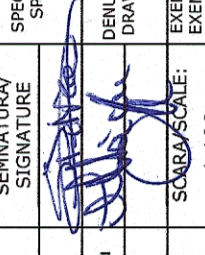
LEGENDA

-  camasaire pe ambele fete, cu plase sudate Ø4/100/100mm si mortar ciment M10-T(M100 T) de 3.5cm grosime
-  camasaire pe ambele fete, cu plase sudate Ø6/100/100mm si mortar ciment M10-T(M100 T) de 4.5cm grosime
-  camasaire pe toate laturile, cu bare Ø14 PC52/150mm, etr. Ø8 OB37/150mm si beton monolit C20/25 de 10.0cm grosime
-  camasaire a zonelor cu goluri, cu acelesi dimensiuni a mortarului/ betonului si a plaselor precum suprafetele invecinate

DESIGNATION

-  coating on both sides, with Ø4/100/100mm welded netting and 3.5cm thick M10-T(M100 T) grout
-  coating on both sides, with Ø6/100/100mm welded netting and 4.5cm thick M10-T(M100 T) grout
-  coating on all sides, with Ø14 PC52/150mm rebars, Ø8 OB37/150mm ties and 10.0cm thick C20/25 poured covering concrete
-  coating of gap areas, with the same dimensions of the grout/concrete and welded nettings as neighboring surfaces



 PROIECT FINANȚAT DE UNIUNEA EUROPEANĂ EUROPEAN UNION FINANCED PROJECT		 GUVERNUL ROMÂNIEI GOVERNMENT OF ROMANIA	
BENEFICIAR BENEFICIARY: 		COMPANIA NAȚIONALĂ DE CĂI FERATE "C.F.R." S.A. ROMANIAN RAILWAY NATIONAL COMPANY	
PROIECTANT/ DESIGNER: ASOCIEREA/ JOINT VENTURE:  & 	NUME/NOME Ing. Sonia Petrea Ing. Mihaela Staicu Ing. Marin Baicu	SEMNATURA/ SIGNATURE 	DENUMIRE PROJECT/ DENUMIRE LUCRARE: "MODERNIZAREA LINIEI CF BUCUREȘTI NORD-JILAVA-GIURGIU NORD - GIURGIU NORD FRONTIERĂ" Lot 2 - MODERNIZAREA INFRASTRUCTURII DE CALE FERATA DINTRE STAȚIILE CF BUCUREȘTI NORD - GIURGIU NORD - GIURGIU NORD FRONTIERA "MODERNIZATION OF THE RAILWAY BUCHAREST NORTH - JILAVA - GIURGIU NORTH - GIURGIU NORTH BORDER" Lot 2 - MODERNIZATION OF THE RAILWAY INFRASTRUCTURE BUCHAREST NORTH - GIURGIU NORTH - GIURGIU NORTH BORDER
DATA/DATE: 04.2018	SCARA/SCALE: 1:100	SPECIALITATE/ SPECIALITY CONSTRUCTII CIVILE CIVIL WORKS	COD PLAN/ CODIFICATION SYSTEM: ET 207 Lot 2 10 R02 02 00