








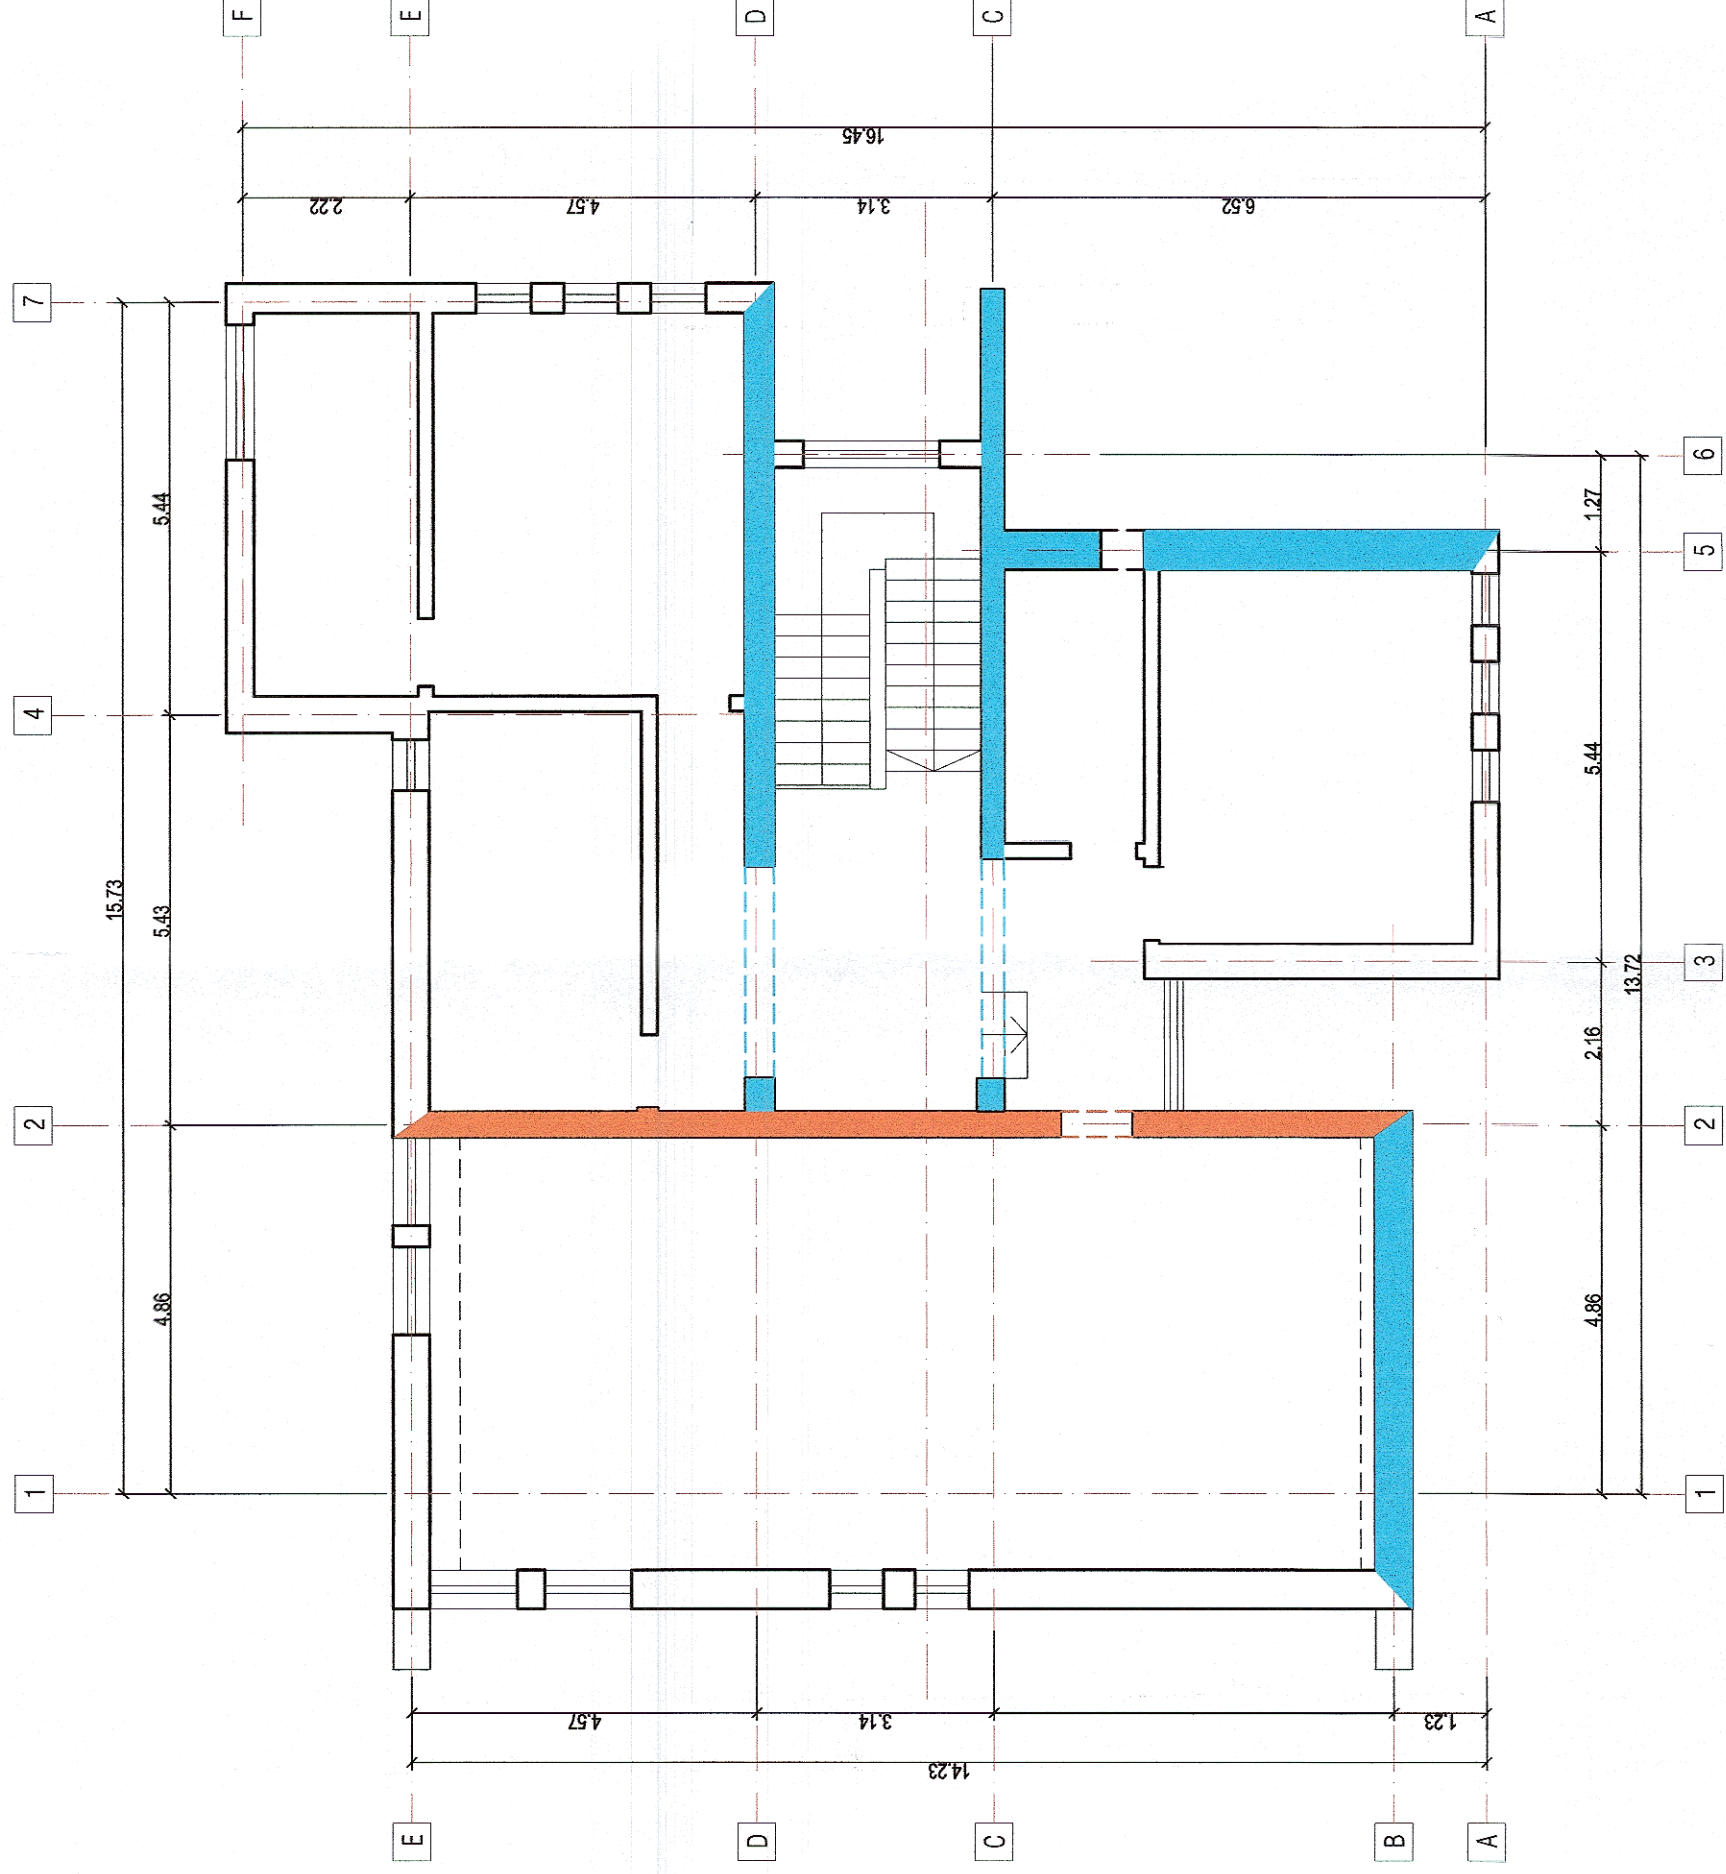

Plan etaj cladire CED Jilava - variante I si II de interventii
 Jilava CED building First floor - I and II interventions versions
 Sc: 100









LEGENDA

-  camasaire pe ambele fete, cu plase sudate Ø4/100/100mm si mortar ciment M10-T(M100 T) de 3.5cm grosime
-  camasaire pe ambele fete, cu plase sudate Ø6/100/100mm si mortar ciment M10-T(M100 T) de 4.5cm grosime
-  camasaire pe toate laturile, cu bare Ø14 PC52/150mm, etr. Ø8 OB37/150mm si beton monolit C20/25 de 10.0cm grosime
-  camasaire a zonelor cu goluri, cu aceiasi dimensiuni a mortarului/ betonului si a plaselor precum suprafetele invecinate

DESIGNATION

-  coating on both sides, with Ø4/100/100mm welded netting and 3.5cm thick M10-T(M100 T) grout
-  coating on both sides, with Ø6/100/100mm welded netting and 4.5cm thick M10-T(M100 T) grout
-  coating on all sides, with Ø14 PC52/150mm rebars, Ø8 OB37/150mm ties and 10.0cm thick C20/25 poured covering concrete
-  coating of gap areas, with the same dimensions of the grout/concrete and welded nettings as neighboring surfaces

 PROIECT FINANȚAT DE UNIUNEA EUROPEANĂ EUROPEAN UNION FINANCED PROJECT		 GUVERNUL ROMÂNIEI GOVERNMENT OF ROMANIA		 COMPANIA NAȚIONALĂ DE CĂI FERATE "C.F.R." S.A. ROMANIAN RAILWAY NATIONAL COMPANY	
PROIECTANT/ DESIGNER: ASOCIEREA/ JOINT VENTURE: 340/9877/2001	 & 340/20534/2004	 acciona Ingineria	SEMNATURA/ SIGNATURE: 	DENUMIRE PROIECT/ DENUMIRE LUCRARE: "MODERNIZAREA LINIEI CF BUCUREȘTI NORD-JILAVA-GIURGIU NORD - GIURGIU NORD FRONTIERĂ" Lot 2 - MODERNIZAREA INFRASTRUCTURII DE CALE FERATA DINTRE STATIILE CF BUCUREȘTI NORD - GIURGIU NORD - GIURGIU NORD FRONTIERA "MODERNIZATION OF THE RAILWAY BUCHAREST NORTH - JILAVA - GIURGIU NORTH - GIURGIU NORTH BORDER" Lot 2 - MODERNIZATION OF THE RAILWAY INFRASTRUCTURE BUCHAREST NORTH - GIURGIU NORTH - GIURGIU NORTH BORDER	SPECIALTATE/ SPECIALITY: CONSTRUCTII CIVILE CIVIL WORKS
PROIECTANT/ DESIGNER: Ing. Sonia Petrea	NUME/NOME: Ing. Sonia Petrea	SCARA/SCALE: 1:100	DENUMIRE PLAN/ DAWING TITLE: Plan etaj cladire CED Jilava - variantele I si II de interventii Jilava CED building First floor - I and II interventions versions	COD PLAN/ CODIFICATION SYSTEM: 1	EXEMPLAR NR./ EXEMPLARY NO.: 1
DATA/DATE: 04.2018	DATA/DATE: 04.2018	DATA/DATE: 04.2018	DATA/DATE: 04.2018	DATA/DATE: 04.2018	DATA/DATE: 04.2018