









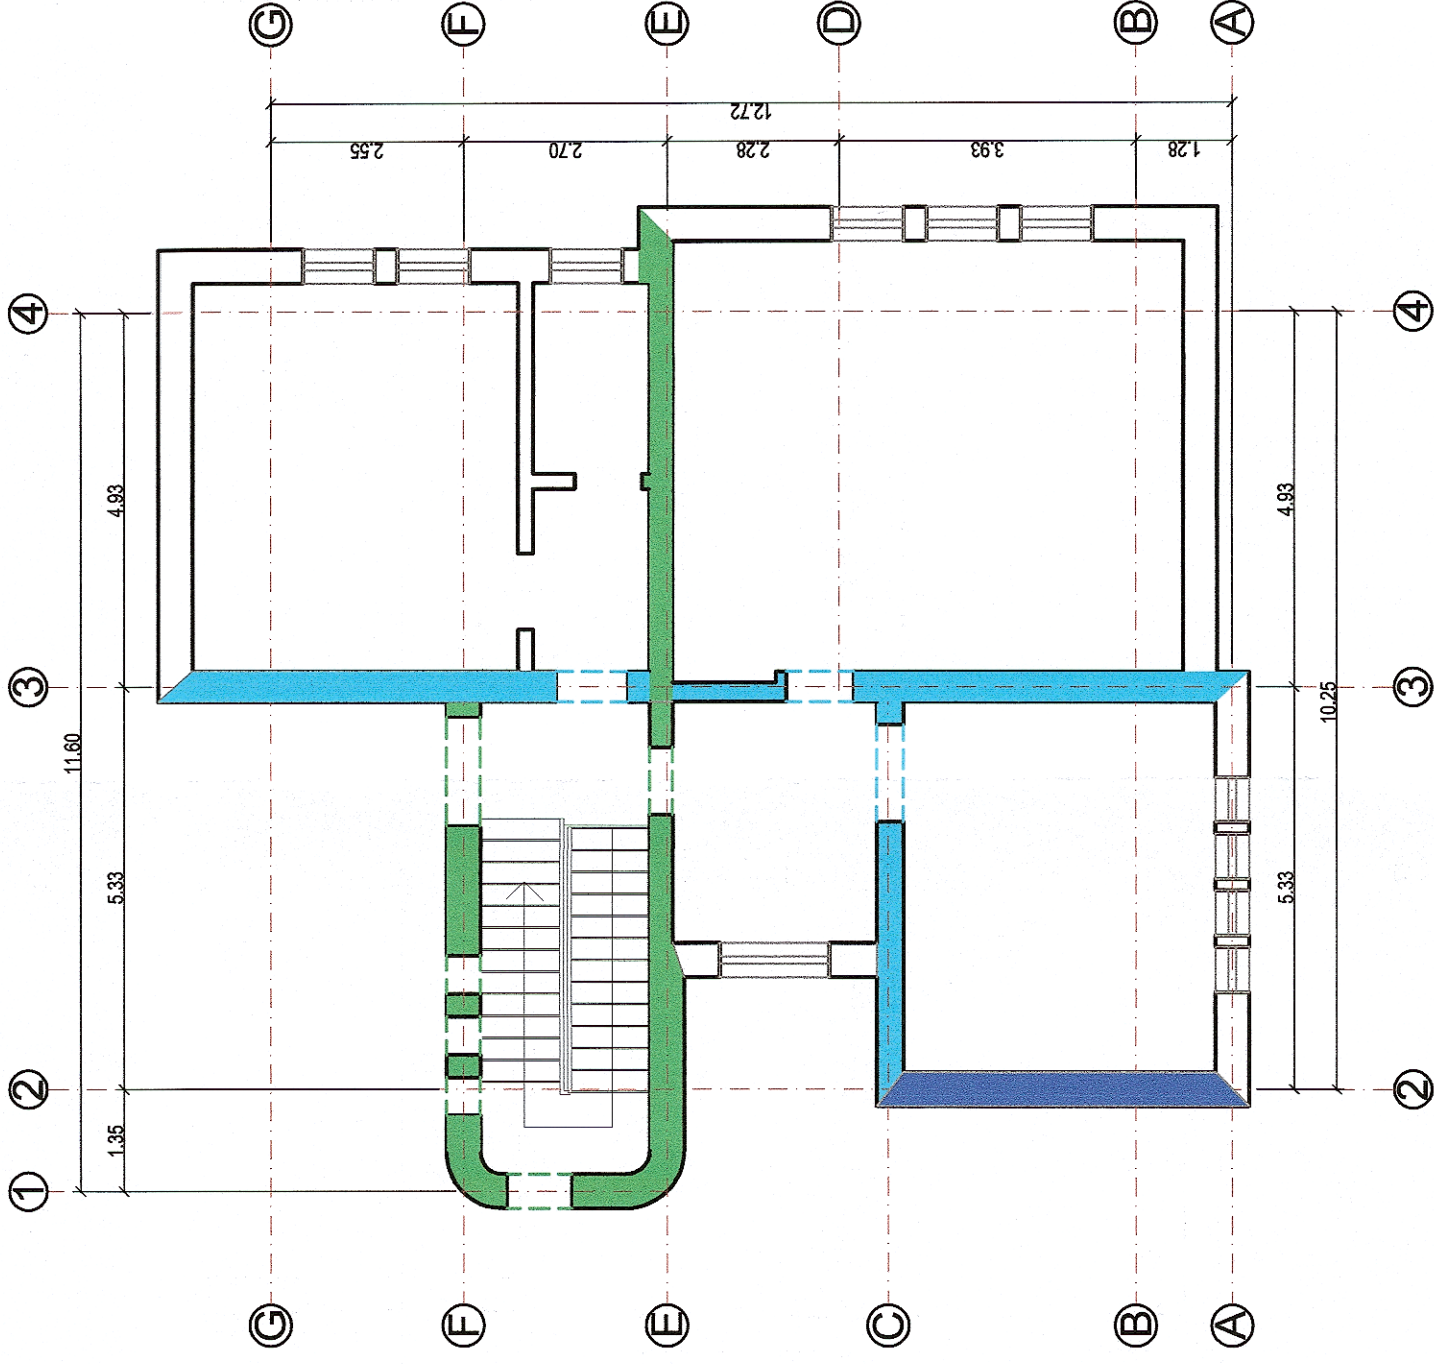


Plan etaj cladire CED Mihai Bravu - varianta I de interventii
Mihai Bravu CED building First floor - I interventions version




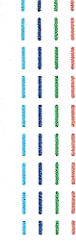

LEGENDA

-  camasaire pe ambele fele, cu plase sudate Ø 4/100/100 mm si mortar ciment M10-T(M100 T) de 3.5 cm grosime
-  camasaire pe ambele fele, plase sudate Ø 6/100/100 mm si beton torcretat C20/25 de 4.0 cm grosime
-  camasaire pe ambele fele, plase sudate Ø 6/100/100 mm si beton torcretat C20/25 de 5.0 cm grosime
-  camasaire pe ambele fele, armatura PC52 Ø10/150/150 mm si beton monolit C20/25 de 11.5 cm grosime
-  camasaire a zonelor cu goluri, cu acelesi dimensiuni a mortarului/ betonului si a plaselor precum suprafetele invecinate

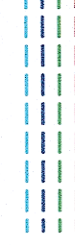DESIGNATION

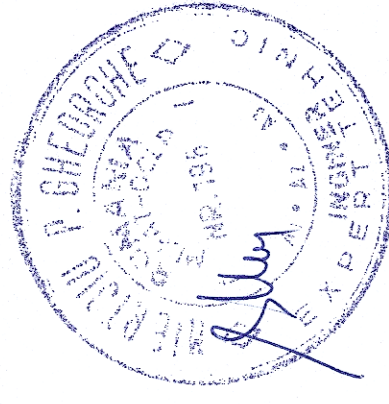-  coating on both sides, with Ø4/100/100mm welded netting and 3.5cm thick M10-T(M100 T) grout
-  coating on both sides, with Ø6/100/100mm welded netting and 4.0 cm thick C20/25 gunited covering concrete
-  coating on both sides, with Ø6/100/100mm welded netting and 5.0 cm thick C20/25 gunited covering concrete
-  coating on both sides, with Ø10/150/150mm PC52 rebar and 11.5 cm thick C20/25 poured concrete
-  coating of gap areas, with the same dimensions of the grout/concrete and welded nettings as neighboring surfaces



 <p>PROIECT FINANȚAT DE UNIUNEA EUROPEANĂ EUROPEAN UNION FINANCED PROJECT</p>		 <p>acciona Ingeniería</p>		<p>DENUMIRE PROIECT/ DENUMIRE LUCRARE: PROJECT TITLE/ WORKS TITLE:</p>		<p>"MODERNIZAREA LINIEI CF BUCUREȘTI NORD-JILAVA-GIURGIU NORD - GIURGIU NORD FRONTIERA" Lot 2 - MODERNIZAREA INFRASTRUCTURII DE CALE FERATE DINTRE STATIILE CF BUCUREȘTI NORD - GIURGIU NORD - GIURGIU NORD FRONTIERA "MODERNIZATION OF THE RAILWAY BUCHAREST NORTH JILAVA - GIURGIU NORTH - GIURGIU NORTH BORDER" Lot 2 - MODERNIZATION OF THE RAILWAY INFRASTRUCTURE BUCHAREST NORTH - GIURGIU NORTH - GIURGIU NORTH BORDER</p>	
<p>BENEFICIAR BENEFICIARY:</p>		<p>COMPANIA NAȚIONALĂ DE CĂI FERATE "C.F.R." S.A. ROMANIAN RAILWAY NATIONAL COMPANY</p>		<p>SPECIALITATE/ SPECIALITY</p>		<p>CONSTRUCTII CIVILE CIVIL WORKS</p>	
<p>PROIECTANT/ DESIGNER</p>		<p>NUME/NOME Ing. Sonia Petrea</p>		<p>SEMNATURA/ SIGNATURE</p>		<p>DENUMIRE PLAN/ DRAWING TITLE</p>	
<p>EXPERT CHEIE/ KEY EXPERT</p>		<p>ing. Mihaela Staicu</p>		<p>SCARA/SCALE: 1:100</p>		<p>Plan etaj cladire CED Mihai Bravu - varianta I de interventii Mihai Bravu CED building First floor - I interventions version</p>	
<p>MP/PM</p>		<p>ing. Marin Baicu</p>		<p>EXEMPLAR NR./ EXEMPLARY NO. 1</p>		<p>COD PLAN/ CODIFICATION SYSTEM:</p>	
<p>DATA/DATE: 04.2018</p>		<p>ET 207 Lot 2 16 R02 02 00</p>					

GUVERNUL ROMÂNIEI
GOVERNMENT OF ROMANIA

PROIECT FINANȚAT DE UNIUNEA EUROPEANĂ EUROPEAN UNION FINANCED PROJECT

COMPANIA NAȚIONALĂ DE CĂI FERATE "C.F.R." S.A. ROMANIAN RAILWAY NATIONAL COMPANY

CONSTRUCTII CIVILE CIVIL WORKS

Plan etaj cladire CED Mihai Bravu - varianta I de interventii Mihai Bravu CED building First floor - I interventions version

EXEMPLAR NR./ EXEMPLARY NO. 1

SCARA/SCALE: 1:100

DATA/DATE: 04.2018

ET 207 Lot 2 16 R02 02 00