






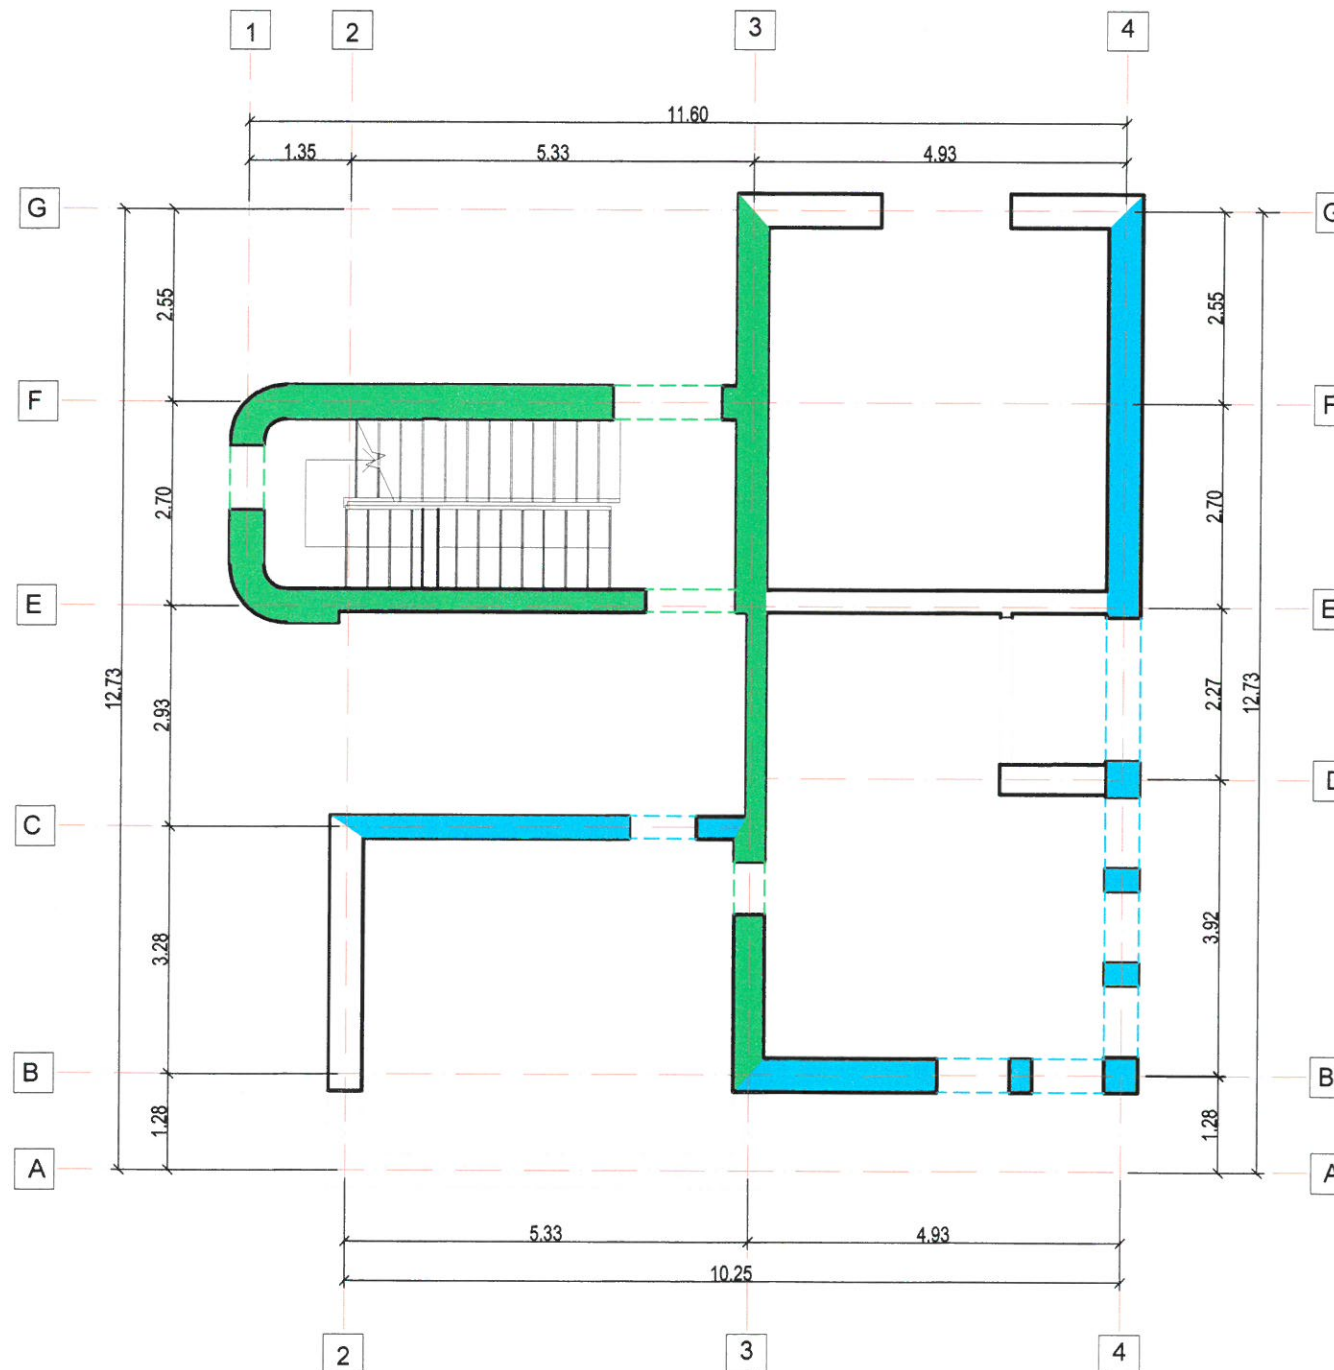

Plan parter cladire CED Vidra - variantele I si II de interventii  
 Vidra CED building Ground floor - I and II interventions versions  
 Sc: 100



LEGENDA

-  camasuire pe ambele fete, cu plase sudate Ø4/100/100mm si mortar ciment M10-T(M100 T) de 3.5cm grosime
-  camasuire pe ambele fete, cu plase sudate Ø6/100/100mm si mortar ciment M10-T(M100 T) de 4.0cm grosime
-  camasuire a zonelor cu goluri, cu acelesi dimensiuni a mortarului/ betonului si a plaselor precum suprafetele invecinate

DESIGNATION

-  coating on both sides, with Ø4/100/100mm welded netting and 3.5cm thick M10-T(M100 T) grout
-  coating on both sides, with Ø6/100/100mm welded netting and 4.0cm thick M10-T(M100 T) grout
-  coating of gap areas, with the same dimensions of the grout/concrete and welded nettings as neighboring surfaces



 <b>PROIECT FINANȚAT DE UNIUNEA EUROPEANĂ</b> EUROPEAN UNION FINANCED PROJECT		 <b>GUVERNUL ROMÂNIEI</b> GOVERNMENT OF ROMANIA		 Instrumente Structurale 2014-2020
BENEFICIAR BENEFICIARY:		 <b>COMPANIA NAȚIONALĂ DE CĂI FERATE "C.F.R." S.A.</b> ROMANIAN RAILWAY NATIONAL COMPANY		
PROIECTANT/ DESIGNER: ASOCIEREA/ JOINT VENTURE:	 J40/9877/2001      J40/20534/2004	DENUMIRE PROIECT/ DENUMIRE LUCRARE: PROJECT TITLE/ WORKS TITLE:	"MODERNIZAREA LINIEI CF BUCUREȘTI NORD-JILAVA-GIURGIU NORD - GIURGIU NORD FRONTIERĂ" Lot 2 - MODERNIZAREA INFRASTRUCTURII DE CALE FERATA DINTRE STATIILE CF BUCUREȘTI NORD - GIURGIU NORD - GIURGIU NORD FRONTIERA "MODERNIZATION OF THE RAILWAY BUCHAREST NORTH JILAVA - GIURGIU NORTH - GIURGIU NORTH BORDER" Lot 2 - MODERNIZATION OF THE RAILWAY INFRASTRUCTURE BUCHAREST NORTH - GIURGIU NORTH - GIURGIU NORTH BORDER	
PROIECTANT/ DESIGNER:	NUME/NAME ing. Sonia Petrea	SEMNATURA/ SIGNATURE 	SPECIALITATE/ SPECIALITY CONSTRUCTII CIVILE CIVIL WORKS	
EXPERT CHEIE/ KEY EXPERT:	ing. Mihaela Staicu		DENUMIRE PLAN/ DRAWING TITLE Plan parter cladire CED Vidra - variantele I si II de interventii Vidra CED building Ground floor - I and II interventions versions	
MP/PM ing. Marin Baicu			COD PLAN/ CODIFICATION SYSTEM:	ET 207 Lot 2 12 R02 01 00
DATA/DATE: 04.2018	SCARA/SCALE: 1:100	EXEMPLAR NR./ EXEMPLARY NO. 1		