








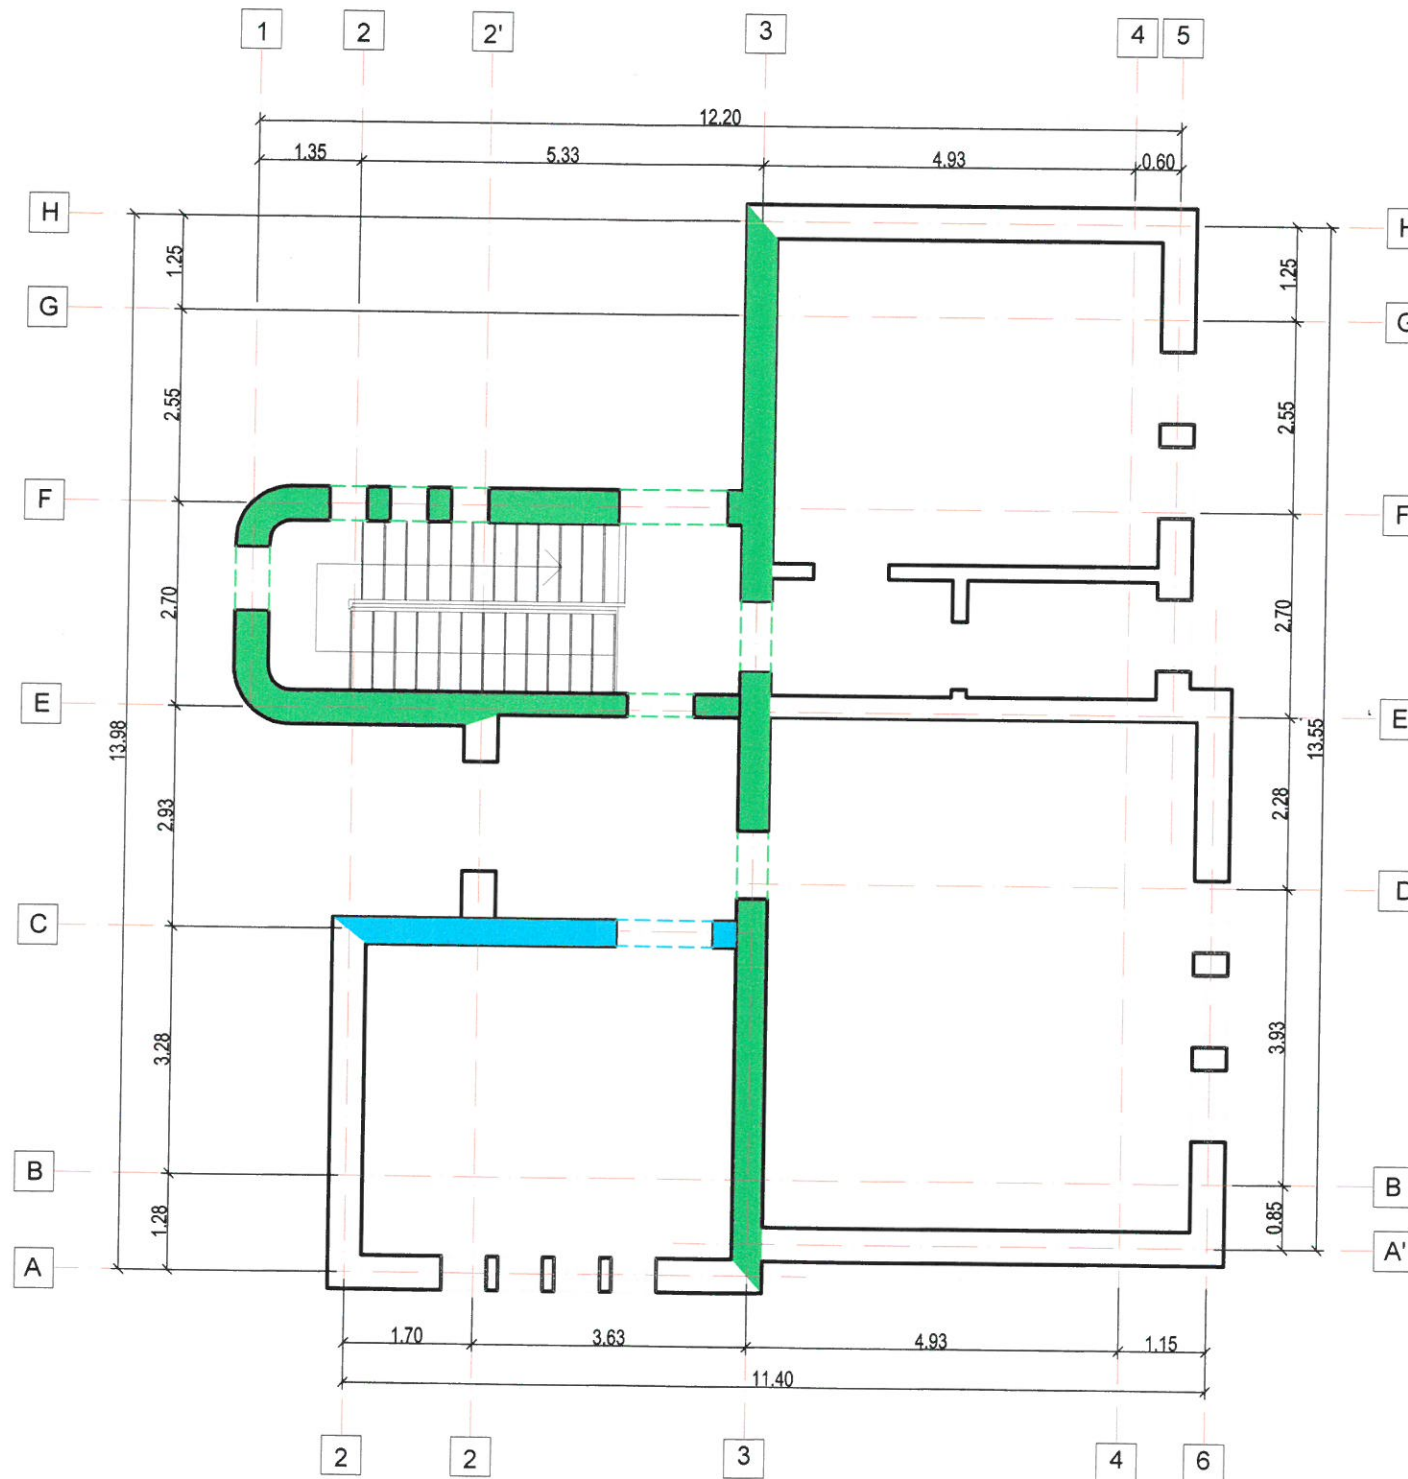

Plan etaj cladire CED Vidra - variantele I si II de interventii
 Vidra CED building First floor - I and II interventions versions
 Sc: 100






LEGENDA

-  camasuire pe ambele fete, cu plase sudate Ø4/100/100mm si mortar ciment M10-T(M100 T) de 3.5cm grosime
-  camasuire pe ambele fete, cu plase sudate Ø6/100/100mm si mortar ciment M10-T(M100 T) de 4.0cm grosime
-  camasuire a zonelor cu goluri, cu aceiasi dimensiuni a mortarului/ betonului si a plaselor precum suprafetele invecinate
- 

DESIGNATION

-  coating on both sides, with Ø4/100/100mm welded netting and 3.5cm thick M10-T(M100 T) grout
-  coating on both sides, with Ø6/100/100mm welded netting and 4.0cm thick M10-T(M100 T) grout
-  coating of gap areas, with the same dimensions of the grout/concrete and welded nettings as neighboring surfaces
- 

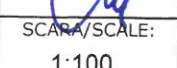

 PROIECT FINANȚAT DE UNIUNEA EUROPEANĂ EUROPEAN UNION FINANCED PROJECT		 GUVERNUL ROMÂNIEI GOVERNMENT OF ROMANIA	
BENEFICIAR BENEFICIARY: 		COMPANIA NAȚIONALĂ DE CĂI FERATE "C.F.R." S.A. ROMANIAN RAILWAY NATIONAL COMPANY	
PROIECTANT/ DESIGNER: ASOCIEREA/ JOINT VENTURE:	 J40/9877/2001 J40/20534/2004	DENUMIRE PROIECT/ DENUMIRE LUCRARE: PROJECT TITLE/ WORKS TITLE:	"MODERNIZAREA LINIEI CF BUCUREȘTI NORD-JILAVA-GIURGIU NORD - GIURGIU NORD FRONTIERĂ" Lot 2 - MODERNIZAREA INFRASTRUCTURII DE CALE FERATA DINTRE STATIILE CF BUCUREȘTI NORD - GIURGIU NORD - GIURGIU NORD FRONTIERA "MODERNIZATION OF THE RAILWAY BUCHAREST NORTH JILAVA - GIURGIU NORTH - GIURGIU NORTH BORDER" Lot 2 - MODERNIZATION OF THE RAILWAY INFRASTRUCTURE BUCHAREST NORTH - GIURGIU NORTH - GIURGIU NORTH BORDER
PROIECTANT/ DESIGNER:	NUME/NAME ing. Sonia Petrea	SEMNATURA/ SIGNATURE 	SPECIALITATE/ SPECIALITY CONSTRUCTII CIVILE CIVIL WORKS
EXPERT CHEIE/ KEY EXPERT MP/PM	ing. Mihaela Staicu ing. Marin Baicu	 	DENUMIRE PLAN/ DRAWING TITLE Plan etaj cladire CED Vidra - variantele I si II de interventii Vidra CED building First floor - I and II interventions versions
DATA/DATE: 04.2018	SCARA/SCALE: 1:100	EXEMPLAR NR./ EXEMPLARY NO. 1	COD PLAN/ CODIFICATION SYSTEM: ET 207 Lot 2 12 R02 02 00