



Consolidare teren de baza prin coloane JETGROUTING consolidarea zonei platformei caili pe zonele adiacente podurilor
 The consolidation of the basic terrain through JETGROUTING columns the consolidation of the railway platform area on the areas adjacent to the bridges

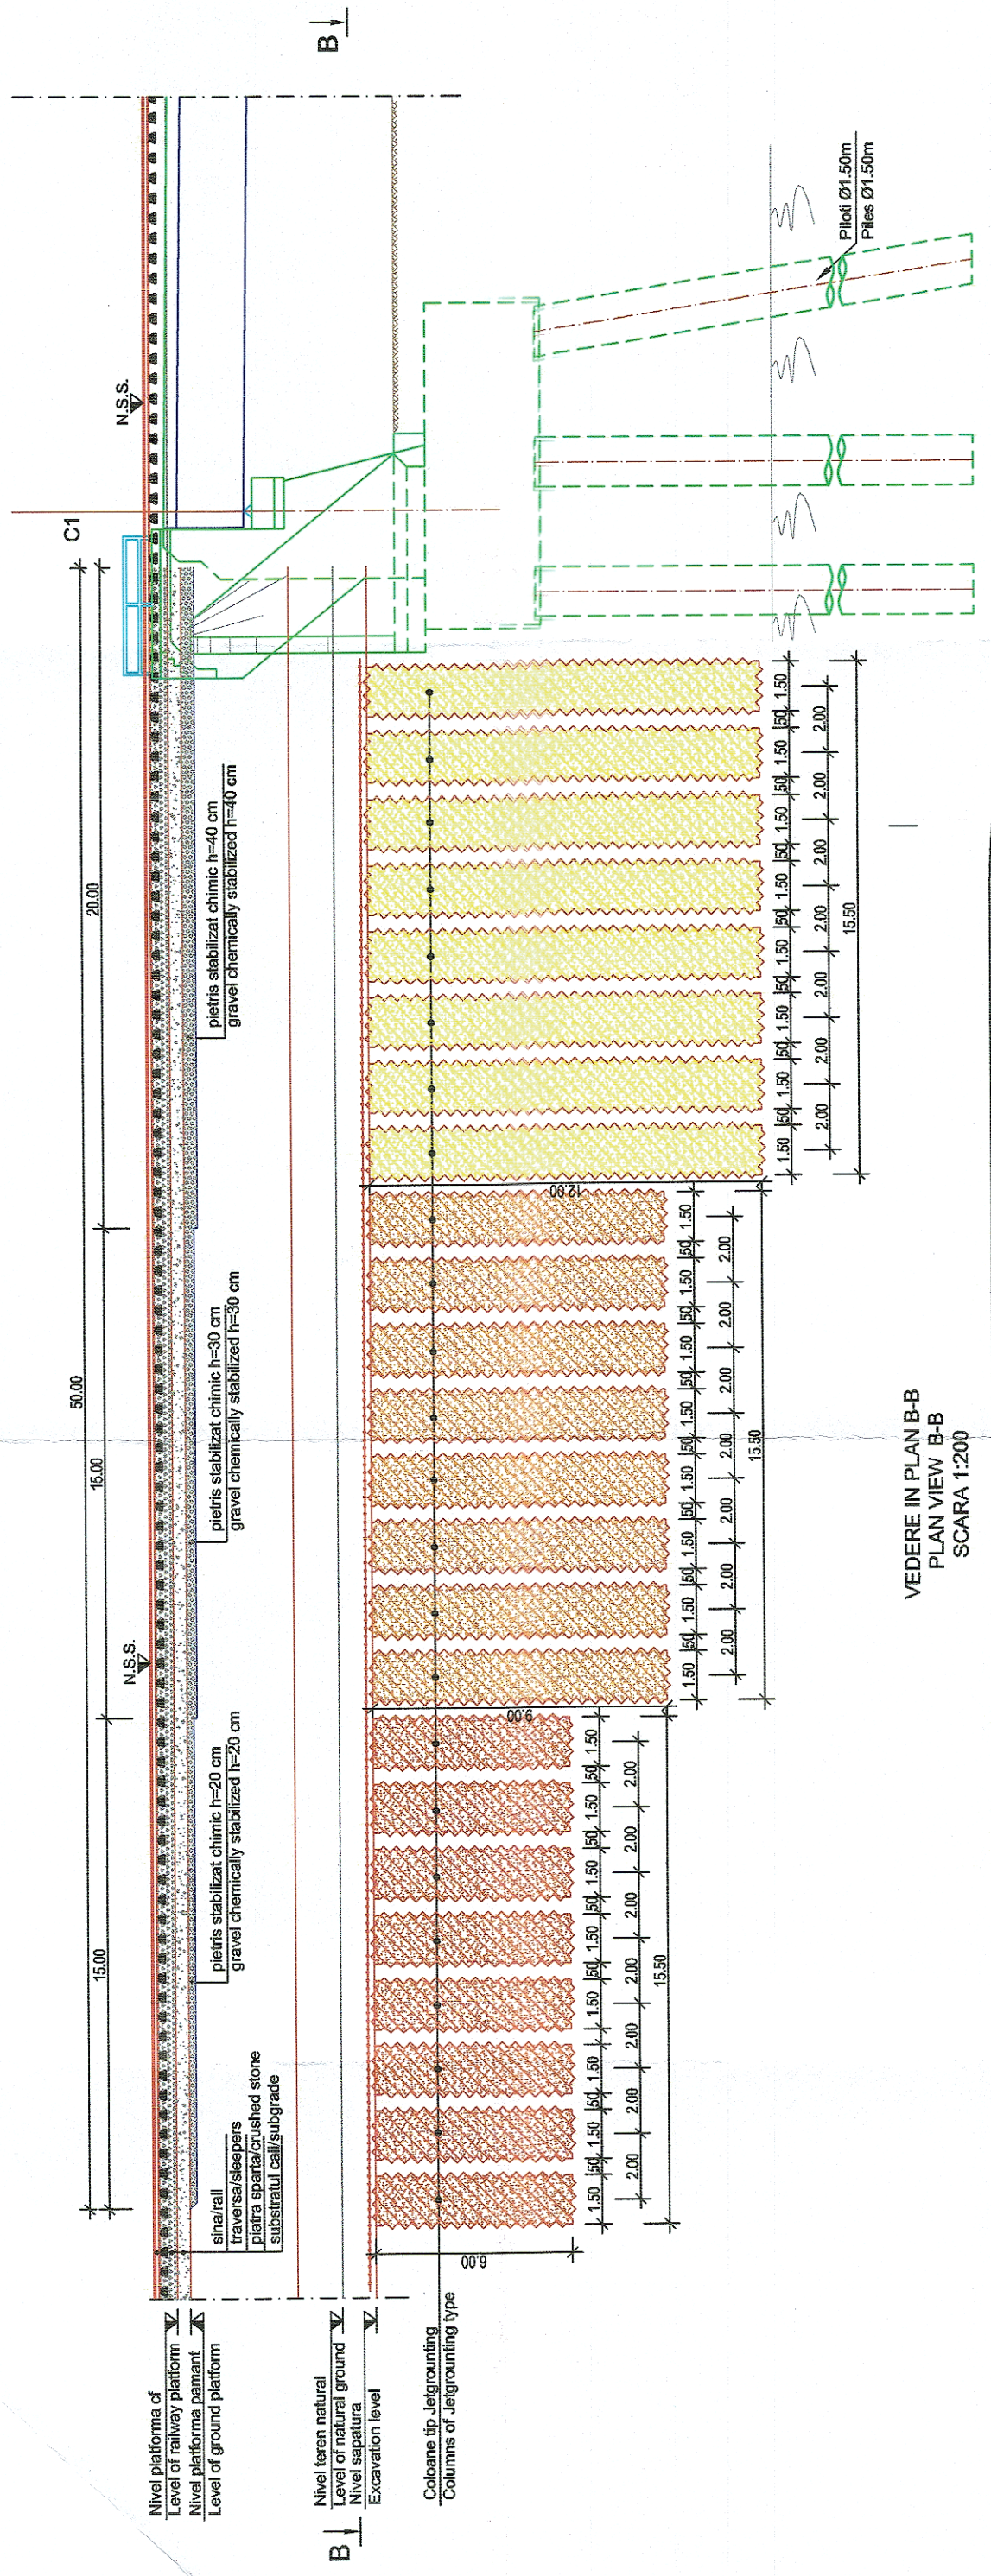

VEDERE IN PLAN B-B
 PLAN VIEW B-B
 SCARA 1:200

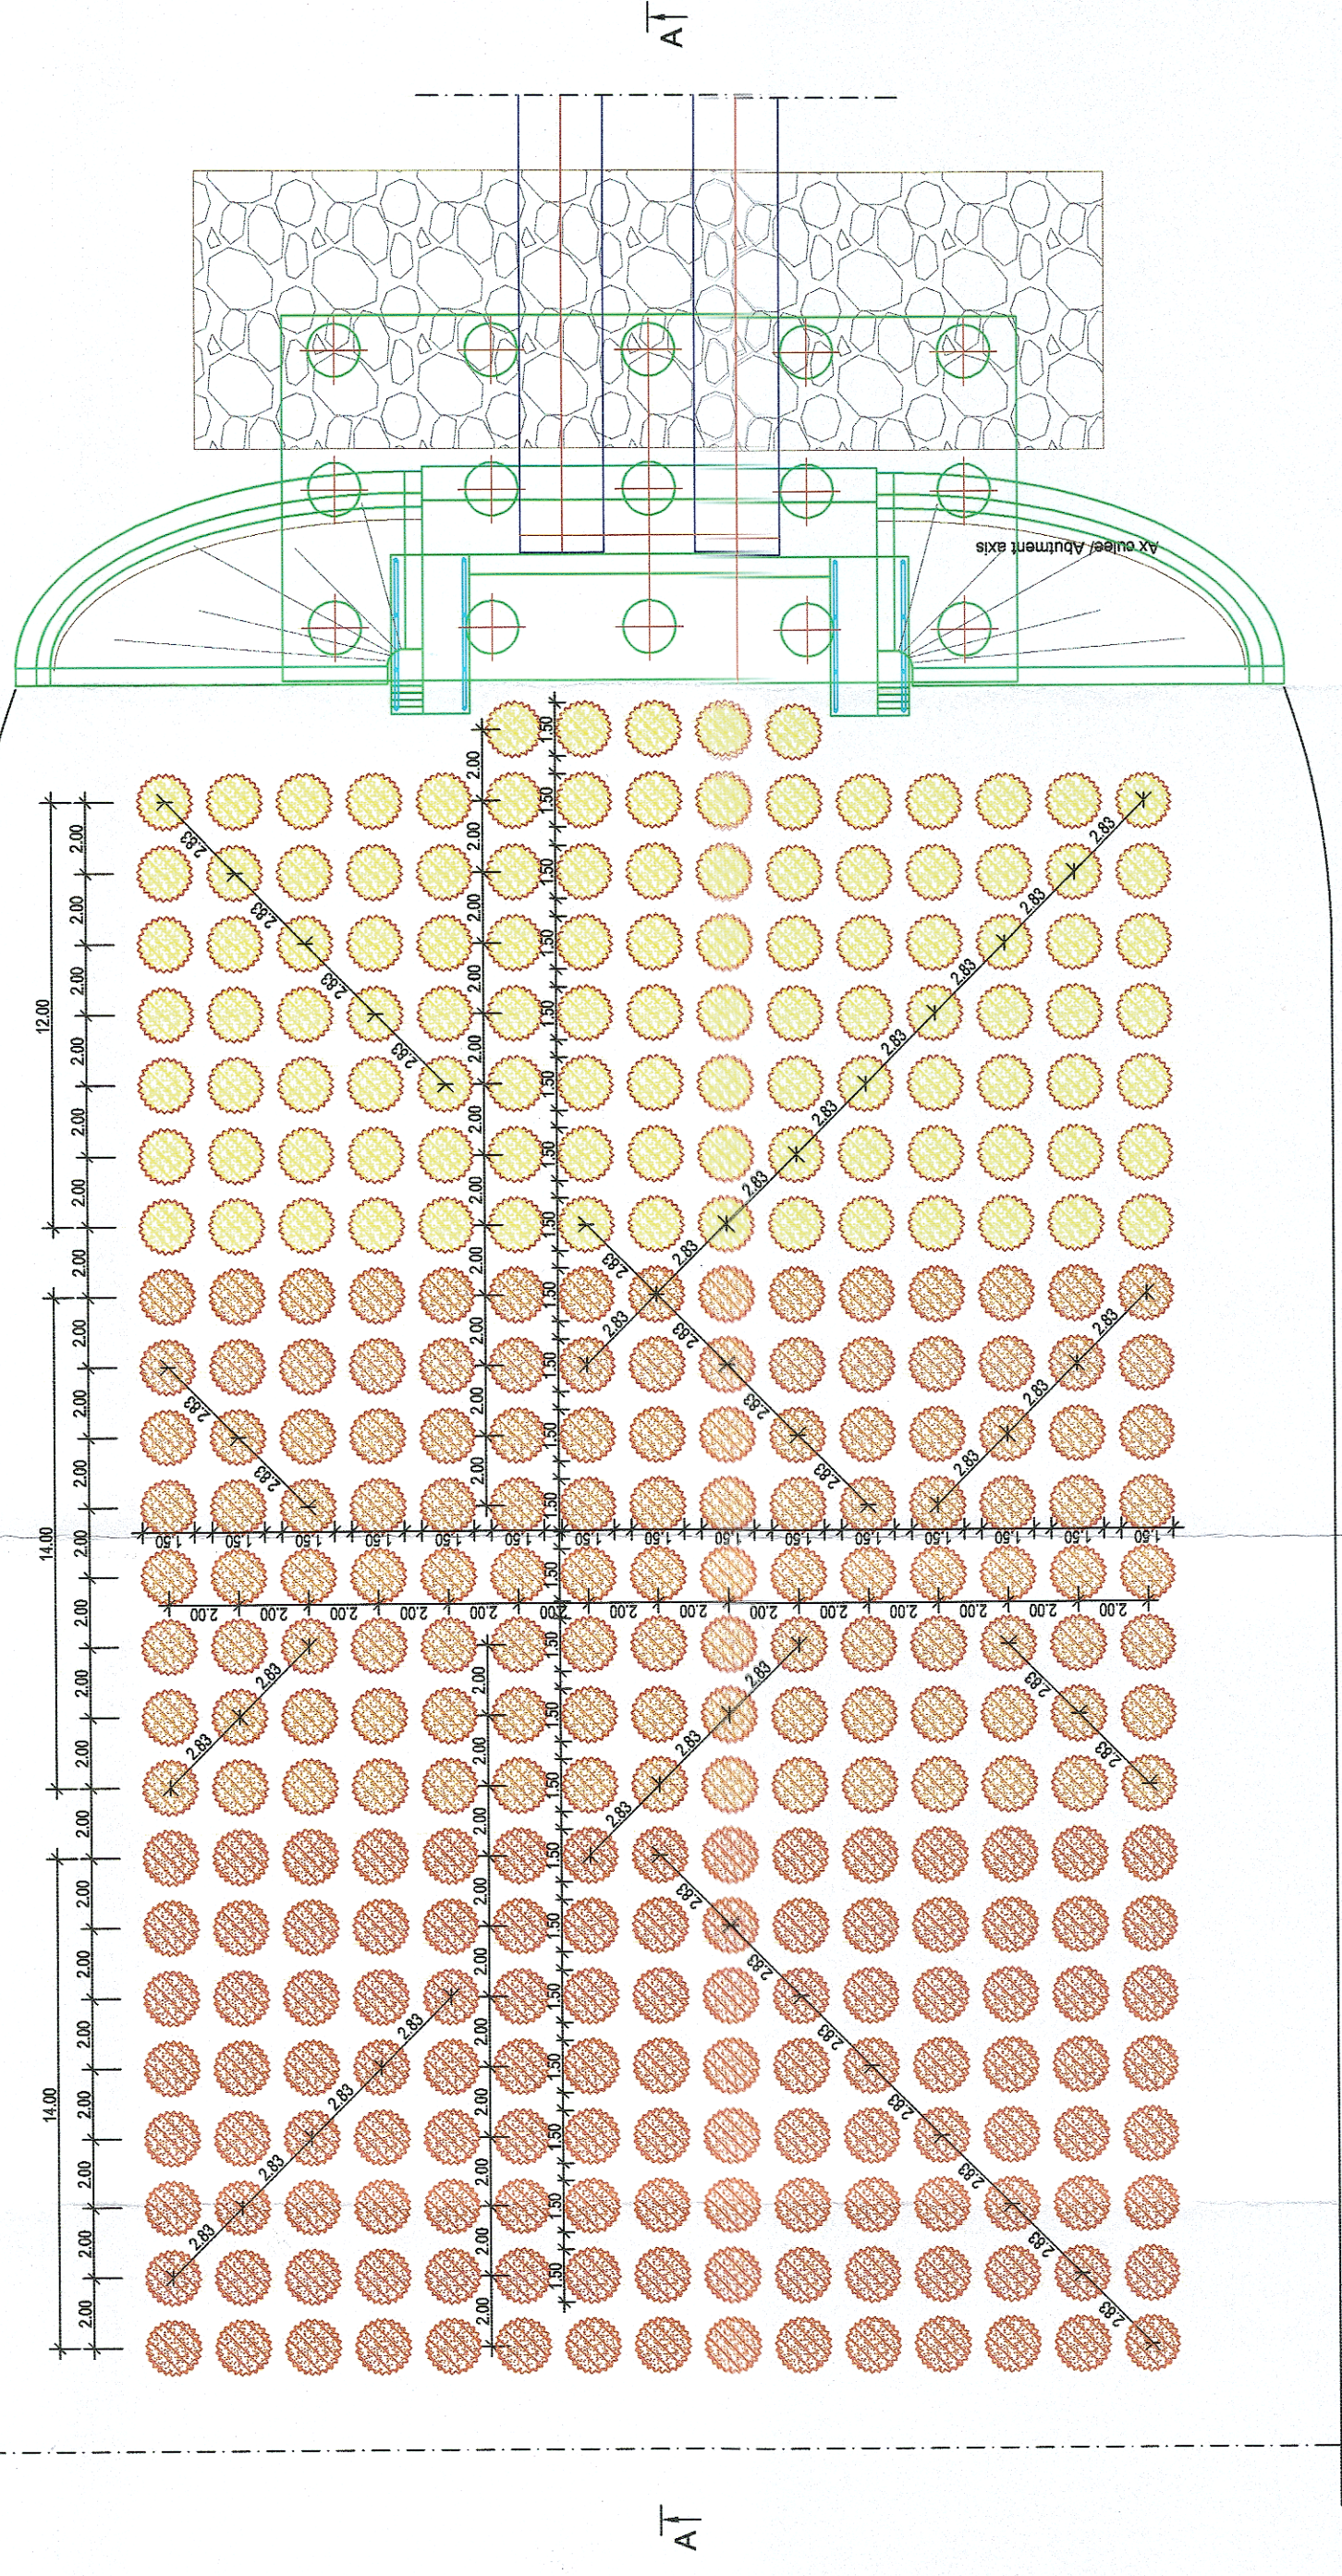

<p>PROIECT FINANȚAT DE UNIUNEA EUROPEANĂ EUROPEAN UNION FINANCED PROJECT</p> <p>GVERNUL ROMÂNIEI GOVERNMENT OF ROMANIA</p>		<p>INGENIERIA ESPECIALIZATA IN CONSTRUCTII DE INFRASTRUCTURA 340/20534/2004</p>	
<p>BENEFICIAR: ROMANIA ROMANIAN RAILWAY NATIONAL COMPANY</p>		<p>COMPANIA NAȚIONALĂ DE CĂI FERATE "C.F.R." S.A. ROMANIAN RAILWAY NATIONAL COMPANY</p>	
<p>PROIECTANT/DESIGNER/ASOCIAREA/JOINT VENTURE: BACONS Impex SRL 340/9877/2001</p>	<p>INGENIERIA ESPECIALIZATA IN CONSTRUCTII DE INFRASTRUCTURA 340/20534/2004</p>	<p>DENUMIRE/PROJECT/DENUMIRE/LUCRARE: MODERNIZAREA INFRASTRUCTURII DE CALE FERATA DINTRE STATIILE CF BUCUREȘTI NORD - JILAVA - GIURGIU NORD - GIURGIU NORD FRONTIERA BUCUREȘTI NORD - JILAVA - GIURGIU NORD - GIURGIU NORD FRONTIERA</p>	<p>PROIECT/TITLE/WORKS TITLE: MODERNIZATION OF THE RAILWAY INFRASTRUCTURE BUCUREȘTI NORD - JILAVA - GIURGIU NORD - GIURGIU NORD FRONTIERA</p>
<p>NUME/NOME Ing. Marius POPESCU</p>	<p>SIGNATURA/SIGNATURE </p>	<p>SPECIALTATE/SPECIALITY INGINIERIA DE INFRASTRUCTURA SI SUPRASTRUCTURA DE CĂI FERATE</p>	<p>INFRASTRUCTURA SI SUPRASTRUCTURA DE CĂI FERATE</p>
<p>PROIECTANT/DESIGNER/ASOCIAREA/JOINT VENTURE: Ing. Mădălina MARCULESCU</p>	<p>SIGNATURA/SIGNATURE </p>	<p>DENUMIRE/PROJECT/DENUMIRE/LUCRARE: MODERNIZAREA INFRASTRUCTURII DE CALE FERATA DINTRE STATIILE CF BUCUREȘTI NORD - JILAVA - GIURGIU NORD - GIURGIU NORD FRONTIERA</p>	<p>PROIECT/TITLE/WORKS TITLE: MODERNIZATION OF THE RAILWAY INFRASTRUCTURE BUCUREȘTI NORD - JILAVA - GIURGIU NORD - GIURGIU NORD FRONTIERA</p>
<p>DATA/DATE: 06.2023</p>	<p>SCARA/SCALE: 1:200</p>	<p>DENUMIRE PLAN/DRAWING TITLE: DETALIUL 03</p>	<p>COD PLAN/CODIFICATION SYSTEM: SF_207_002_00_Ts04_03_04</p>