


PROFIL TRANSVERSAL TIP NR.7  
CROSS - SECTION TYPE NO. 7

APLICABIL IN ZONELE UNDE SE ELIMINA PUNGA DE BALAST CAZ "C"  
APPLICABLE ON THE AREAS WHERE THE BALLAST BAG IS ELIMINATED - CASE "C"

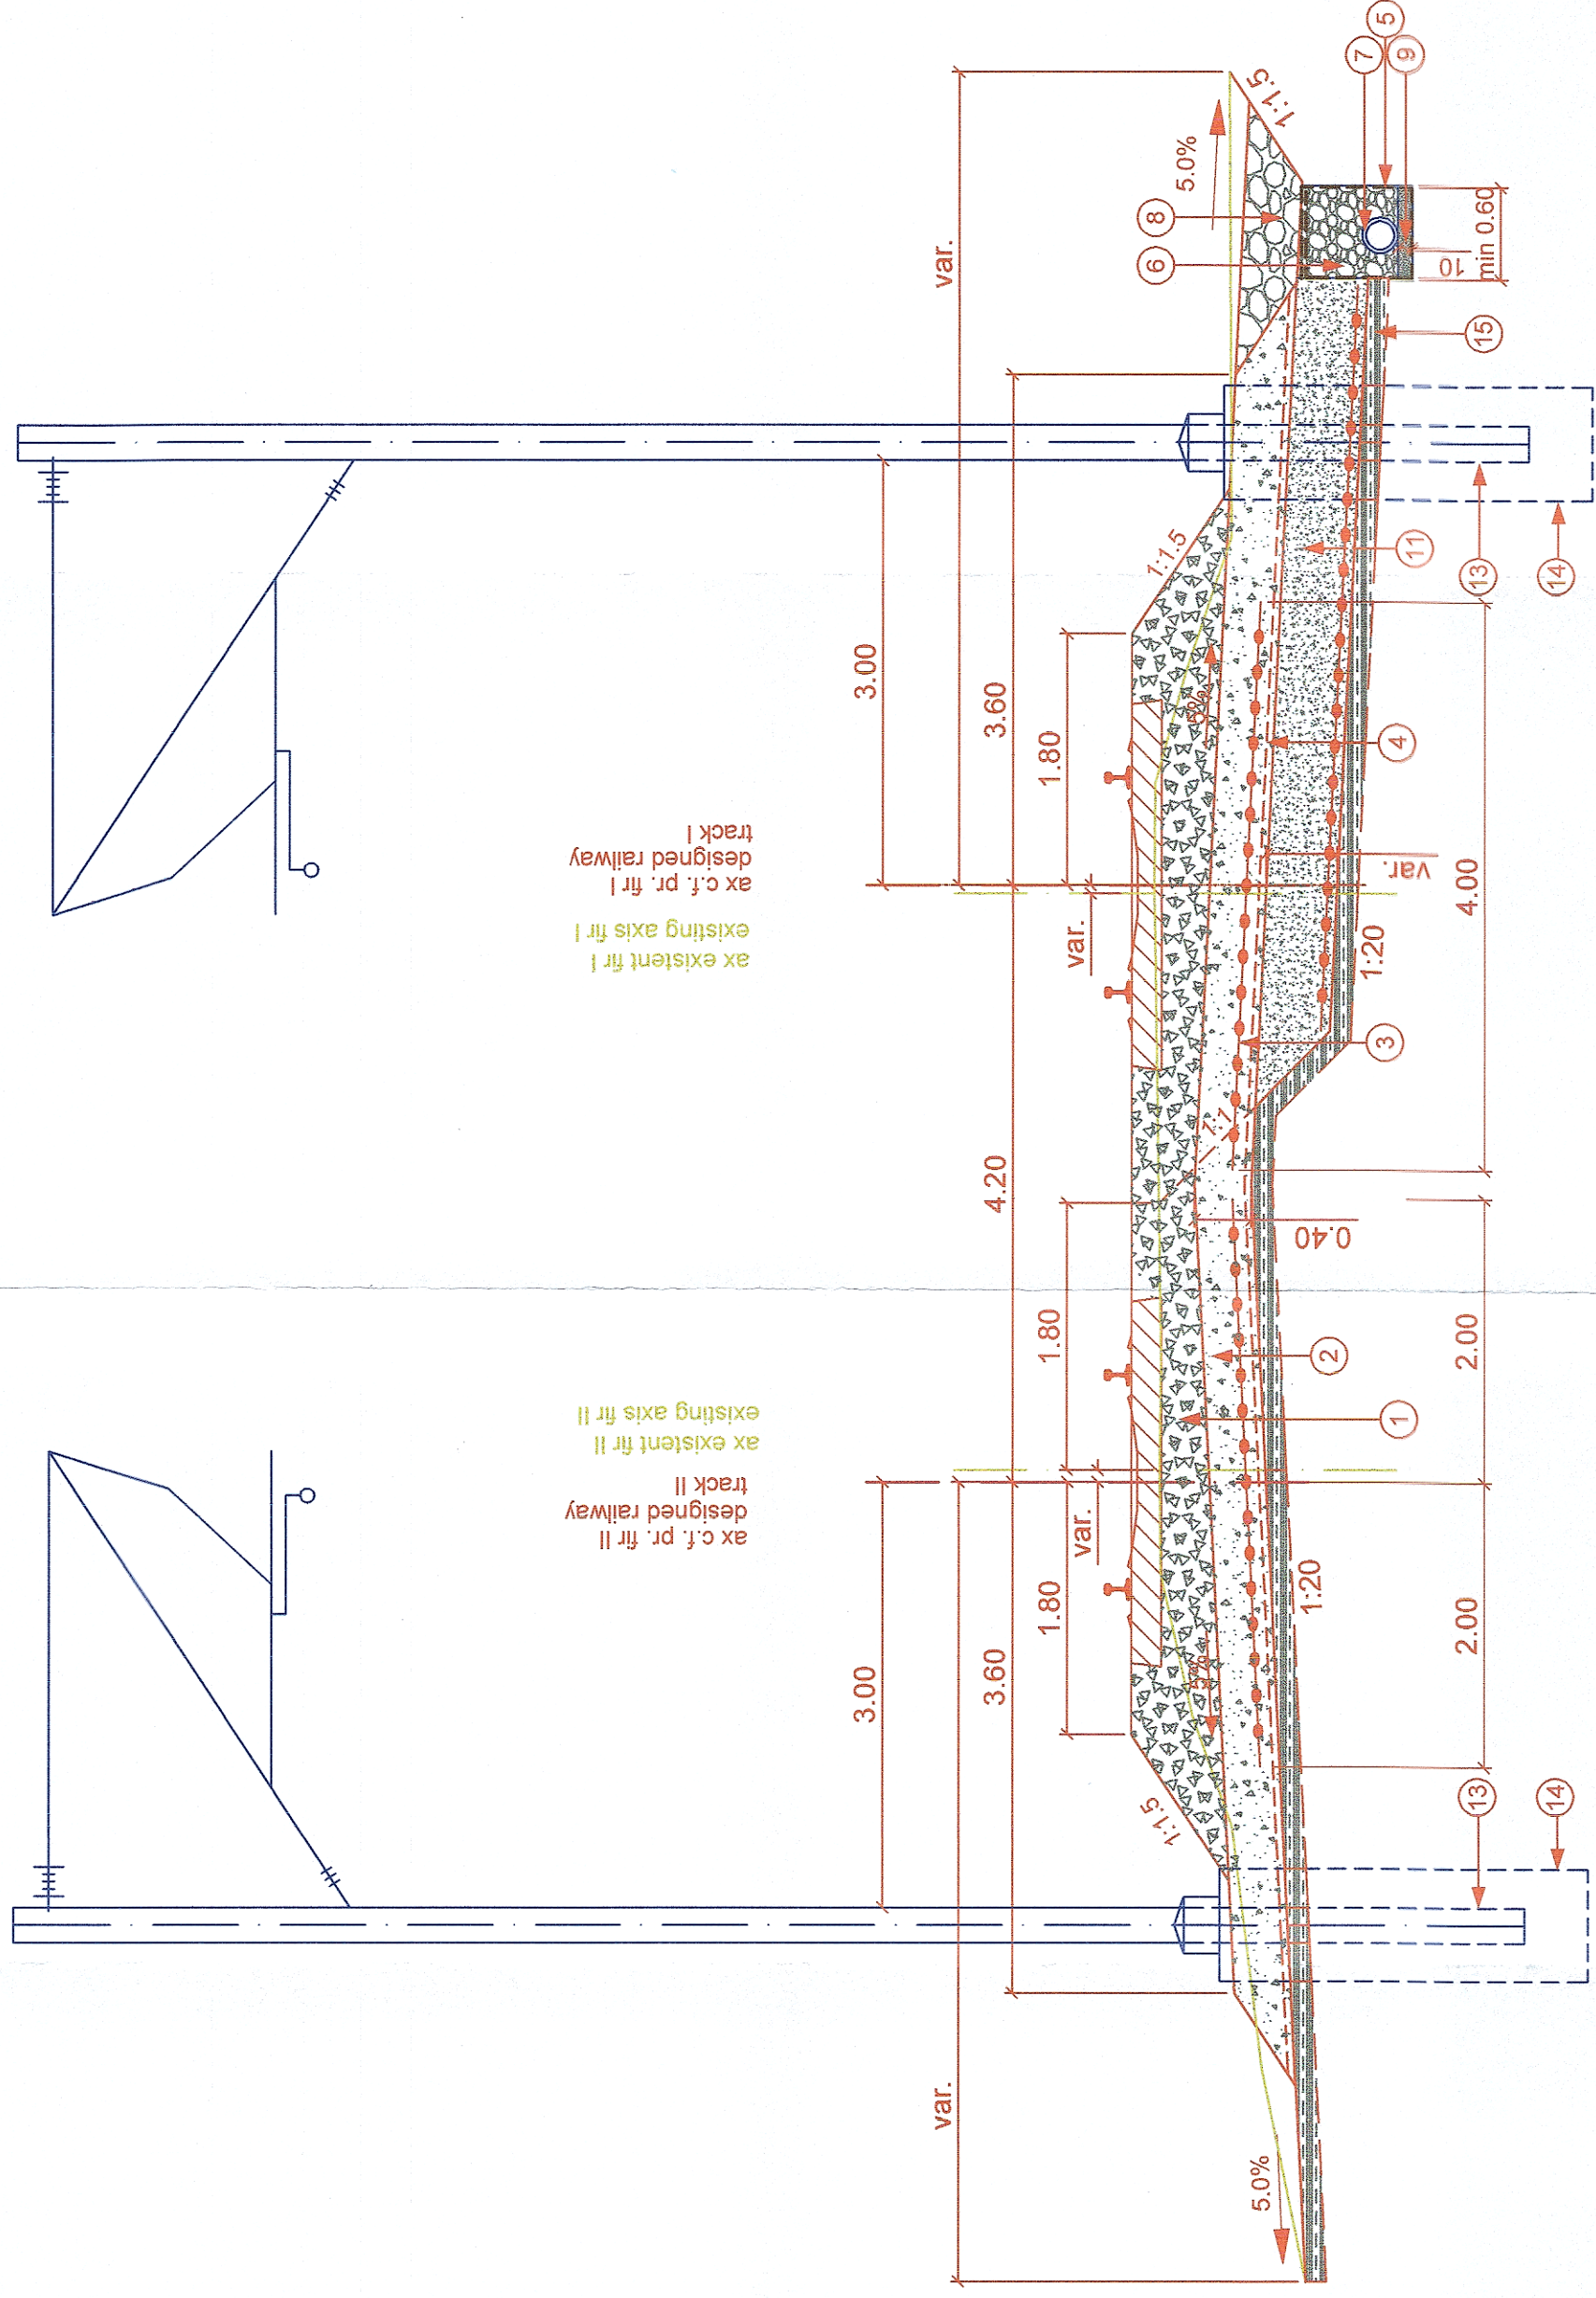

LEGENDA/ LEGEND

- 1 Piatra sparta  
Crushed stone
- 2 Substratul caii  
Subgrade
- 3 Geogriile biaxiale  
Biaxial geogrids
- 4 Geotextil separatie  
Separating geotextile
- 5 Geotextil filtrare  
Filtering geotextile
- 6 Material drenant sort 7-31mm  
Draining material sort 7-31mm
- 7 Tub PEHD rfiat, perforat  $\varnothing = 150-400$ mm  
Longitudinal drainage made out of  $\varnothing=150-400$ mm PEHD tube
- 8 Material drenant sort 31-70mm  
Draining material sort 31-70mm
- 9 Strat de nisip  
Sand layer
- 11 Umplutura din material necoeziv  
Filling out of non-cohesive material
- 13 Stalp electrificare - proiectat in scenariul 1a  
Electrification pole - projected in scenario 1a
- 14 Fundatie stalp electrificare - proiectata in scenariul 1a  
Electrification pole fundation - projected in scenario 1a
- 15 Stabilizare cu lianti hidraulici  
Stabilization with binders

<p>GUVERNUL ROMÂNIEI GOVERNMENT OF ROMANIA</p>		<p>COMPANIA NAȚIONALĂ DE CĂI FERATE "C.F.R." S.A. ROMANIAN RAILWAY NATIONAL COMPANY</p>	
<p>PROIECT FINANȚAT DE UNIUNEA EUROPEANĂ EUROPEAN UNION FINANCED PROJECT</p>		<p>INGENIERIA ESPECIALIZADA BAICONS Impex SRL INGENIERIA SPECIALIZADA ORA CIVILE INDUSTRIALE SA 40720534/2004 4079877/2001</p>	
<p>DENUMIRE PROIECT/ LUCRARE: MODERNIZAREA INFRASTRUCTURII DE CALE FERATĂ DINTRE STATILE CF BUCUREȘTI NORD - JILAVA - GIURGIU NORD - GIURGIU NORD FRONTIERĂ</p>		<p>DENUMIRE PROIECT/ LUCRARE: MODERNIZATION OF THE RAILWAY INFRASTRUCTURE BUCHAREST NORTH - JILAVA - GIURGIU NORTH - GIURGIU NORTH BORDER</p>	
<p>PROIECTANT/ DESIGNER: Ing. Mariana POPESCU</p>		<p>PROIECT TITLUL/ WORKS TITLE: INFRASTRUCTURA SI SUPRASTRUCTURA CF</p>	
<p>ASOCIEREA/ JOINT VENTURE: Ing. Marin BAICU</p>		<p>SPECIALTATE/ SPECIALITY: INFRASTRUCTURA SI SUPRASTRUCTURA CF</p>	
<p>NUME/NOME/ SIGNATURE: Ing. Marin BAICU</p>		<p>DENUMIRE PLAN/ DRAWING TITLE: PROFIL TRANSVERSAL TIP NR.7 CROSS SECTION TYPE NO.7</p>	
<p>DATA/DATE: 06.2023</p>		<p>COD PLAN/ CODIFICATION SYSTEM: SF 207 002 00 Ts03 07 04</p>	
<p>SCALA/SCALE: 1:50</p>		<p>EXEMPLAR NR./ EXEMPLARY NO. 1</p>	