


## PROFIL TRANSVERSAL TIP NR. 5 / TYPICAL CROSS - SECTION NO. 5

Zid de sprijin din beton armat si rigola simpla cu capac (he=3.00m)/  
Reinforced retaining wall and simple precast gutter with standard cap

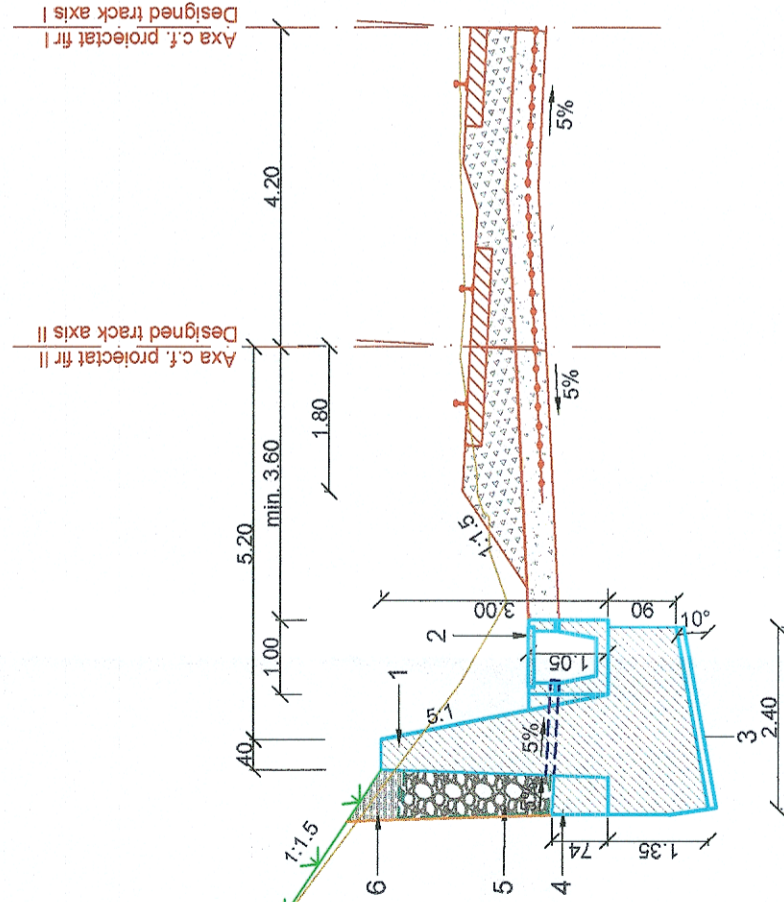





### APLICABIL/APPLICABLE:

Pe partea stanga a c.f. intre./On the left side of the track between:  
- km 31+875 - km 31+975, L=100 m  
Pe partea dreapta a c.f. intre./On the right side of the track between:  
- km 34+800 - km 31+975, L=175 m

### LEGENDA/ LEGEND

1. Zid de sprijin din beton armat clasa C30/37  
Reinforced retaining wall class C30/37
2. Rigola prefabricata cu capac din beton clasa C30/37  
Precast gutter with cover made of concrete class C30/37
3. Beton de egalizare clasa C8/10  
Leveling concrete class C8/10
4. Radier dren din beton clasa C16/20  
Concrete drain eraser class C16/20
5. Corp drenant din pietris sort 16-32mm protejat cu geotextil G=150g/mp  
6-32mm sorted gravel drainage body protected with geotextile G=150g/sqm
6. Dop de argila grosime 30cm  
Clay plug

 PROIECT FINANȚAT DE UNIUNEA EUROPEANĂ EUROPEAN UNION FINANCED PROJECT		 GUVERNUL ROMÂNIEI GOVERNMENT OF ROMANIA		 COMPANIA NAȚIONALĂ DE CĂI FERATE "C.F.R." S.A. ROMANIAN RAILWAY NATIONAL COMPANY	
PROJECTANT/ DESIGNER: ASOCIEREA/ JOINT VENTURE:		 acciona Ingenieria J40/20534/2004		DENUMIRE PROJECT/ DENUMIRE LUCRARE: PROJECT TITLE/ WORKS TITLE:	
PROJECT/DESIGNER: EXPERT CHEIE/ KEY EXPERT MP/PM		SEMNATURA/ SIGNATURE <i>Radu</i>		SPECIALITATE/ SPECIALITY	
NUME/NOME ing. Lavhnia Radu		DENUMIRE PLAN/ DRAWING TITLE		CONSOLIDARI/CONSOLIDATION	
DATA/DATE: 06.2023		SCARA/SCALE: 1:100		COD PLAN/ CODIFICATION SYSTEM: SF 207 002 15 C05 05 04	
PROFIL TRANSVERSAL TIP NR. 5 CROSS SECTION TYPE NO. 5 SCENARIUL 1a / SCENARIO 1a		EXEMPLAR NR./ EXEMPLARY NO.: 1		"MODERNIZAREA LINIEI CF BUCUREȘTI NORD-JILAVA-GIURGIU NORD-GIURGIU NORD FRONTIERA" Lot 2 - MODERNIZAREA INFRASTRUCTURII DE CALE FERATA DINTRE STATIILE CF BUCUREȘTI NORD - JILAVA - GIURGIU NORD - GIURGIU FRONTIERA "MODERNIZATION OF THE RAILWAY BUCHAREST NORTH - JILAVA - GIURGIU NORTH - GIURGIU NORTH BORDER" Lot 2 - MODERNIZATION OF THE RAILWAY INFRASTRUCTURE BUCHAREST NORD - JILAVA - GIURGIU NORD - GIURGIU NORD BORDER	