


PROFIL TRANSVERSAL TIP NR. 8 / TYPICAL CROSS - SECTION NO. 8

Sant din beton si reparatii zid existent/
Existing concrete ditch and repairs existing retaining wall

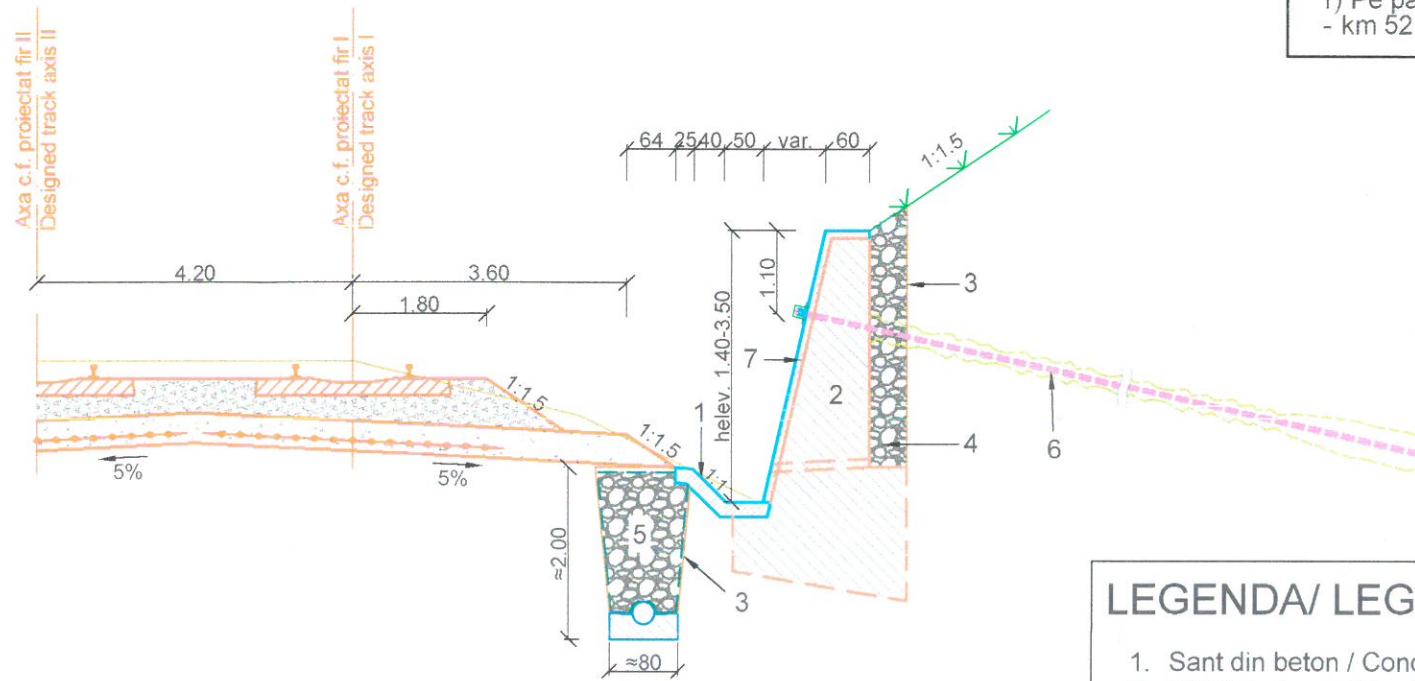

APLICABIL/APPLICABLE:

1) Pe partea dreapta a c.f. intre:/On the right side of the track between:
- km 52 +225 - km 52+665, L=440 m

NOTA.

Lucrarile constau in:

- camasierea paramentului zidului de sprijin existent;
- refacerea drenului amonte;
- refacerea drenului longitudinal de la baza zidului de sprijin
- curatirea barbacanelor;
- ancorarea zidului de sprijin cu ancore pasive autoforante Ø 40x16mm, L = 15m, dispuse la distanta de 1.50m

NOTE.

The works consist of:

- lining the facing of the existing retaining wall;
- restoring the upstream drain;
- restoration of the longitudinal drain at the base of the retaining wall
- cleaning of barbicans;
- anchoring the retaining wall with self-drilling passive anchors Ø 40x16mm, L = 15m, arranged at a distance of 1.50m

LEGENDA/ LEGEND

1. Sant din beton / Concrete ditch
2. Zid de beton existent / Existing concrete retaining wall
3. Sapatura cu sprijiniri / Excavations with supports
4. Refacerea drenului longitudinal din spatele zidului de sprijin / Restoration of the longitudinal drain behind the retaining wall
5. Refacere dren existent la baza zidului de sprijin/ Restoration of existing upstream drain
6. Ancore pasive autoforante Ø 40x16mm, L = 15m, dispuse la distanta de 1.50m / Self-drilling passive anchors Ø 40x16mm, L = 15m, arranged at a distance of 1.50m /
7. Camasierea paramentului zidului de sprijin existent; Lining the facing of the existing retaining wall;

 PROIECT FINANȚAT DE UNIUNEA EUROPEANĂ EUROPEAN UNION FINANCED PROJECT		 GUVERNUL ROMÂNIEI GOVERNMENT OF ROMANIA		
BENEFICIAR BENEFICIARY:		 COMPANIA NAȚIONALĂ DE CĂI FERATE "C.F.R." S.A. ROMANIAN RAILWAY NATIONAL COMPANY		
PROIECTANT/ DESIGNER: ASOCIEREA/ JOINT VENTURE:	 &  Ingenieria J40/9877/2001 J40/20534/2004	DENUMIRE PROIECT/ DENUMIRE LUCRARE: PROJECT TITLE/ WORKS TITLE:	"MODERNIZAREA LINIEI CF BUCUREȘTI NORD-JILAVA-GIURGIU NORD-GIURGIU NORD FRONTIERĂ" Lot 2 - MODERNIZAREA INFRASTRUCTURII DE CALE FERATA DINTRE STATIILE CF BUCUREȘTI NORD - JILAVA - GIURGIU NORD - GIURGIU FRONTIERA "MODERNIZATION OF THE RAILWAY BUCHAREST NORTH JILAVA - GIURGIU NORTH - GIURGIU NORTH BORDER" Lot 2 - MODERNIZATION OF THE RAILWAY INFRASTRUCTURE BUCHAREST NORD - JILAVA - GIURGIU NORD - GIURGIU NORD BORDER	
PROIECTANT/ DESIGNER: EXPERT CHEIE/ KEY EXPERT MP/PM	NUME/NAME ing. Lavinia Radu dr.ing. Laurentiu Marculescu ing. Marin Baicu	SEMNATURA/ SIGNATURE   	SPECIALITATE/ SPECIALITY DENUMIRE PLAN/ DRAWING TITLE: EXEMPLAR NR./ EXEMPLARY NO.	CONSOLIDARI/CONSOLIDATION PROFIL TRANSVERSAL TIP NR. 8 CROSS SECTION TYPE NO. 8 SCENARIUL 1a / SCENARIO 1a COD PLAN/ CODIFICATION SYSTEM:
DATA/DATE: 06.2023	SCARA/SCALE: 1:100	EXEMPLAR NR./ EXEMPLARY NO. 1	SF 207 002 15 C08 08 04	