


SECTIUNE LONGITUDINALA C-C / C-C LONGITUDINAL SECTION

Sc. 1:100
14.54

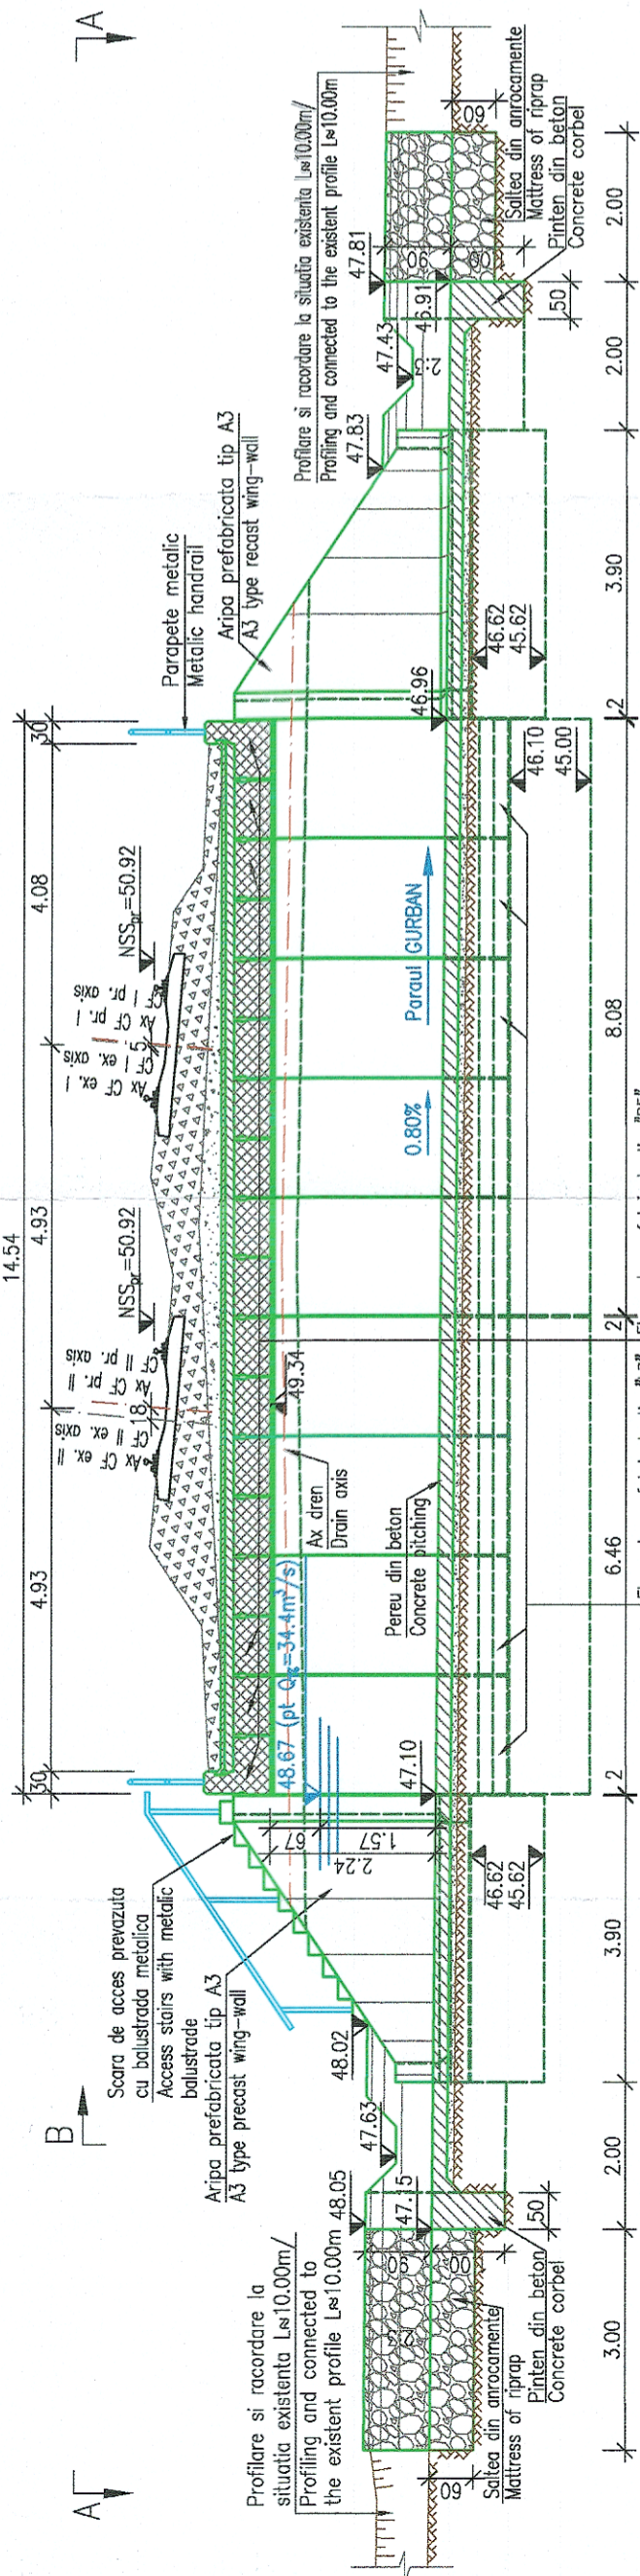


Elemente prefabricate tip "1,3"
Precast elements type "1,3"

Elemente prefabricate tip "D5"
Precast elements type "D5"


VEDERE A-A / A-A VIEW

Sc. 1:100

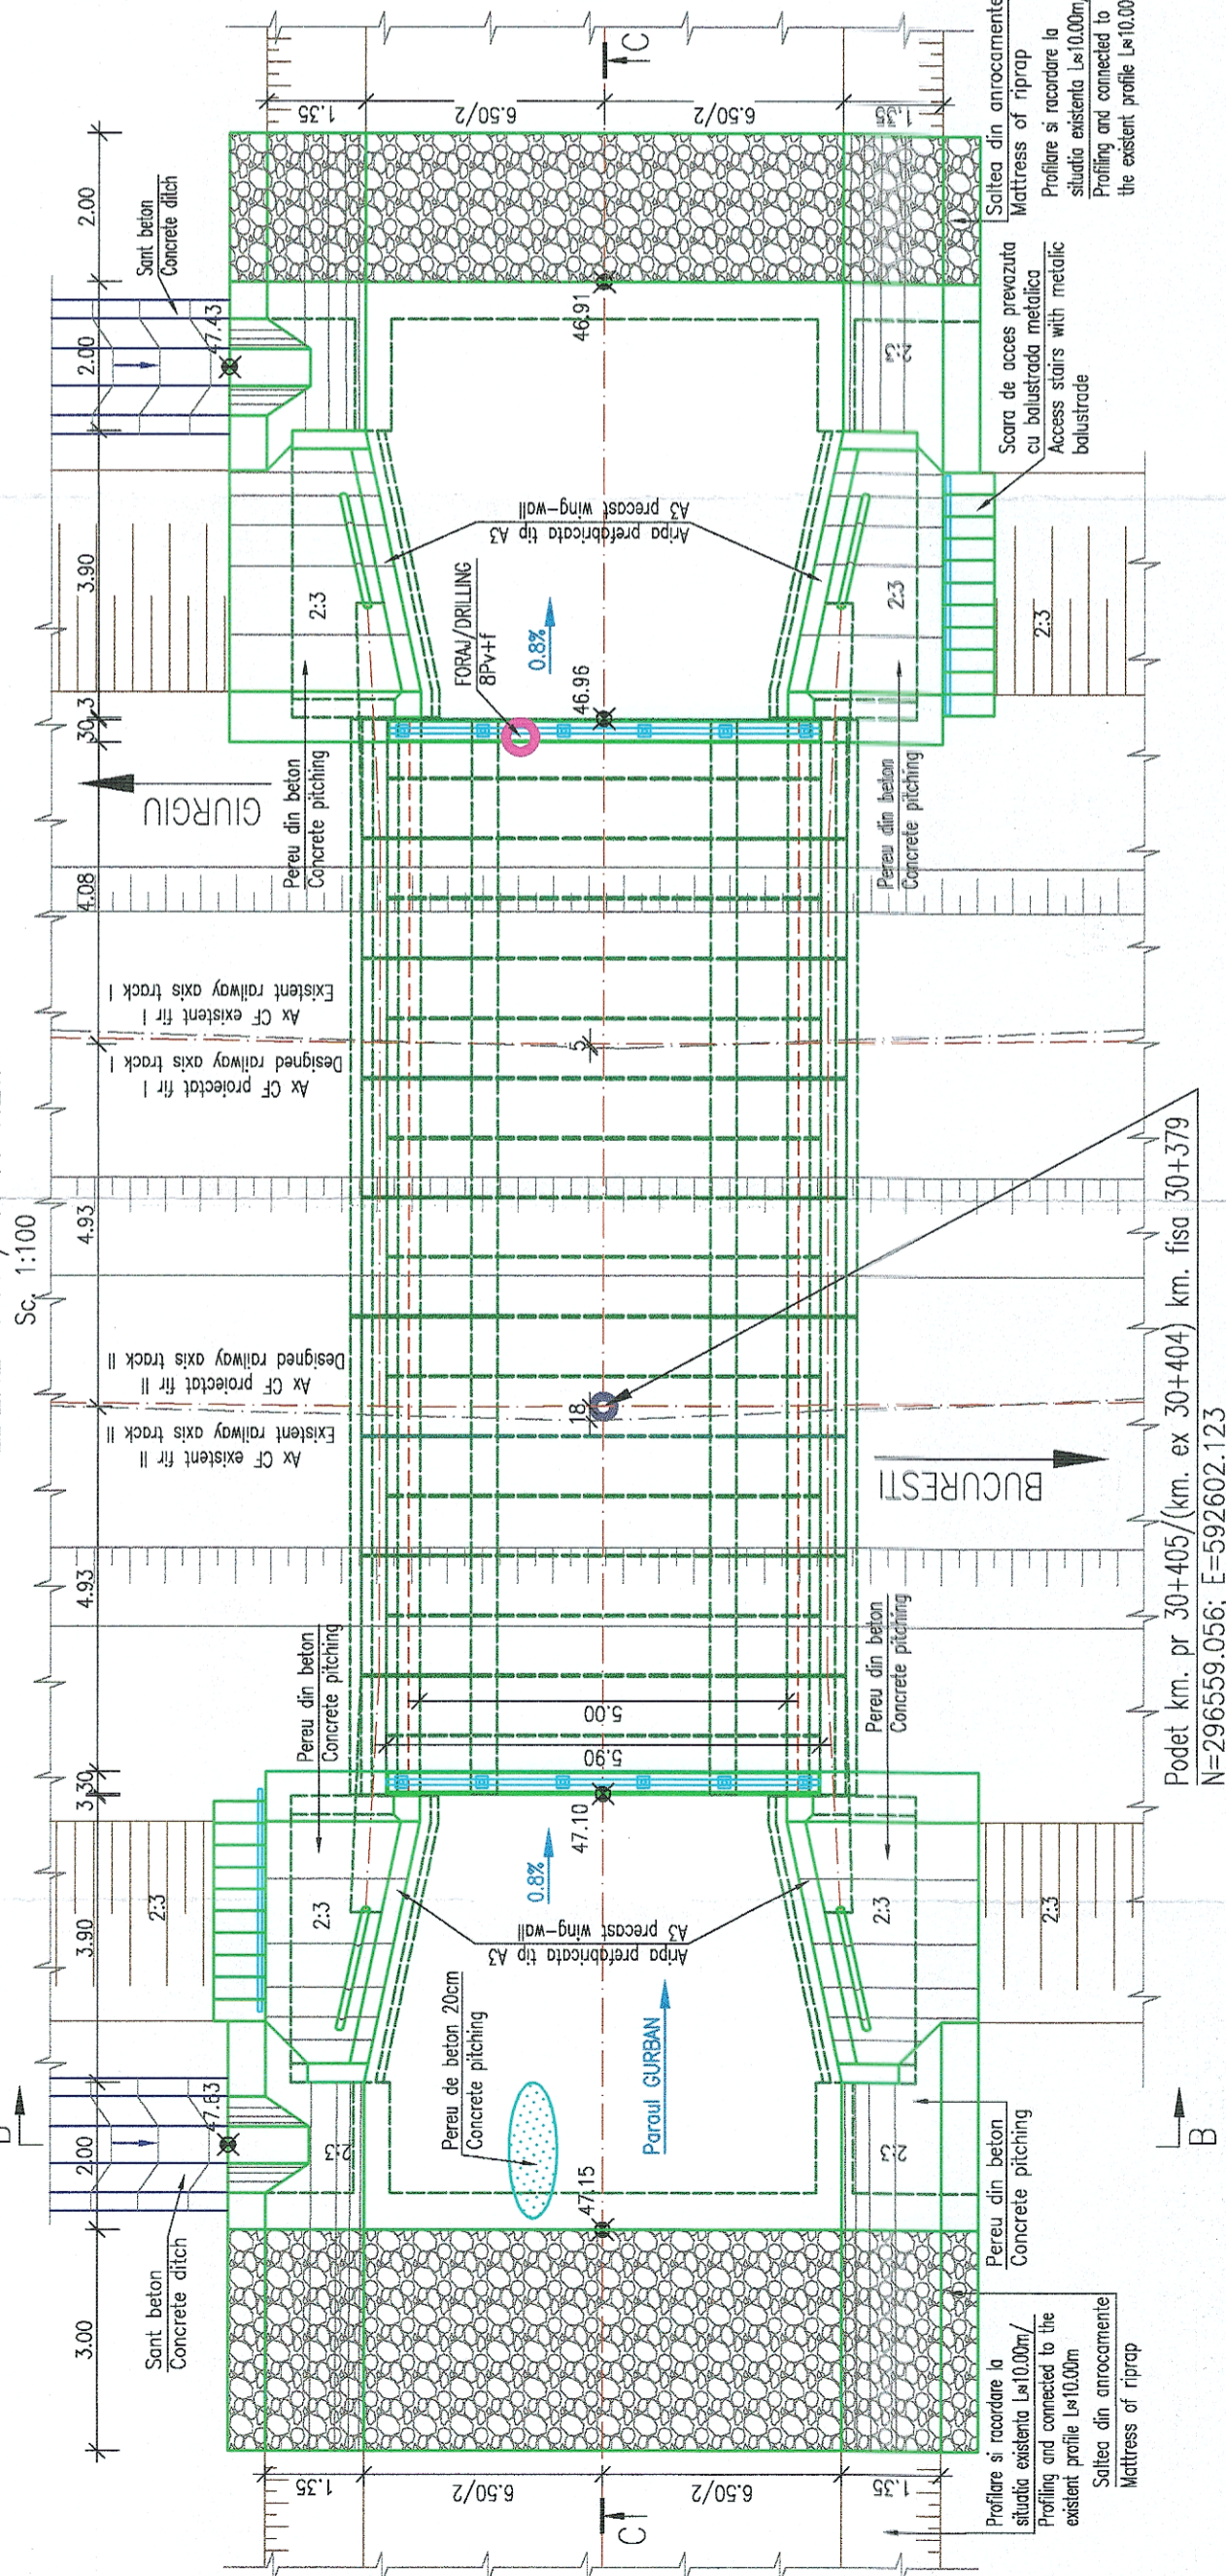


VEDERE B-B / B-B VIEW

Sc. 1:100

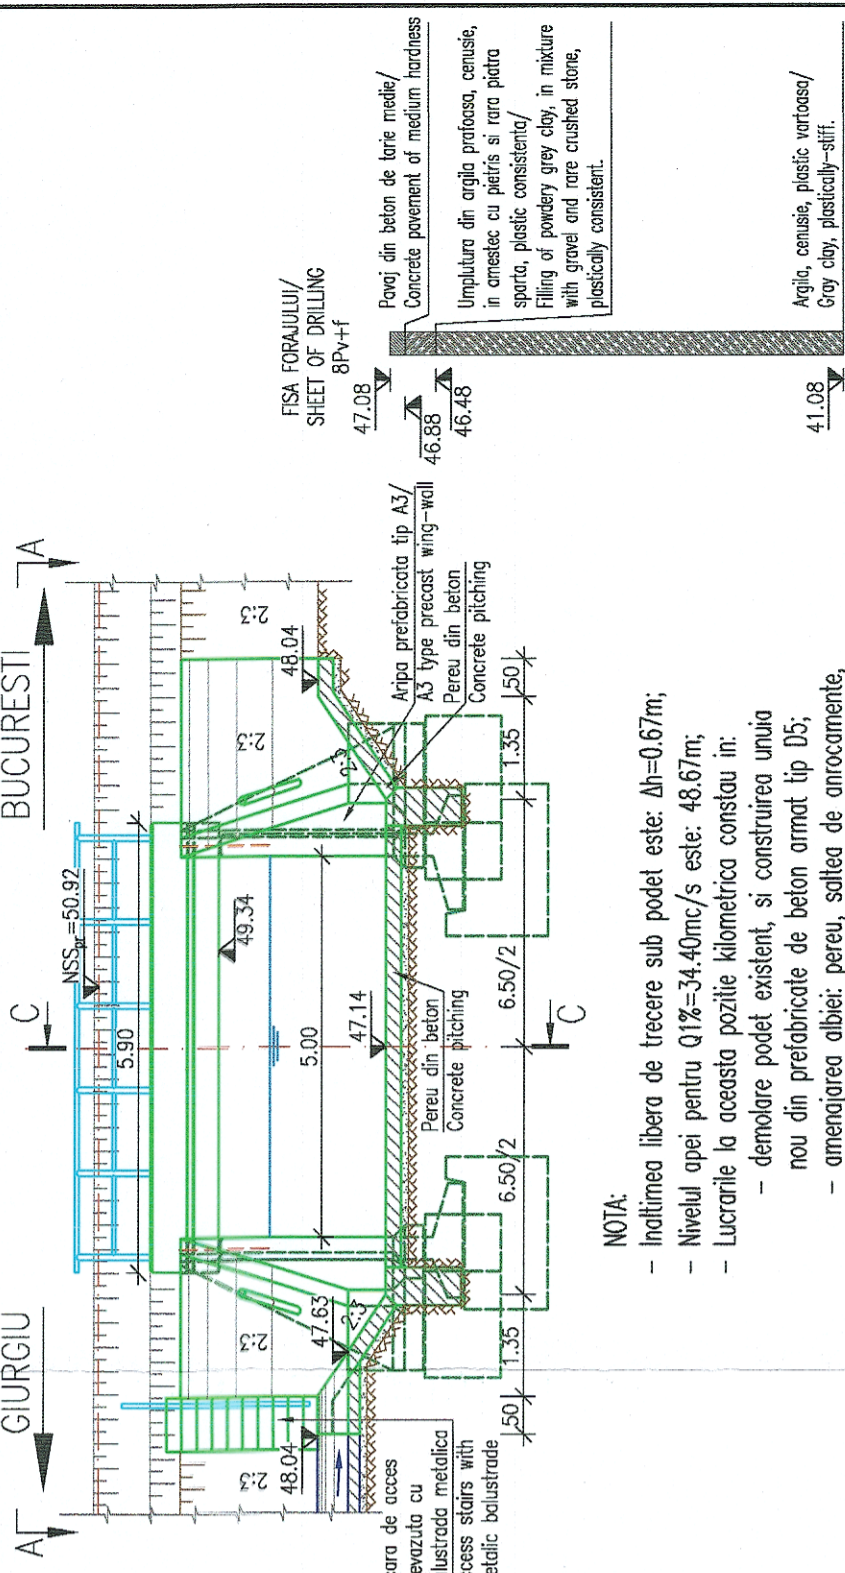

FISA FORAJULUI/
SHEET OF DRILLING
8Pv+H

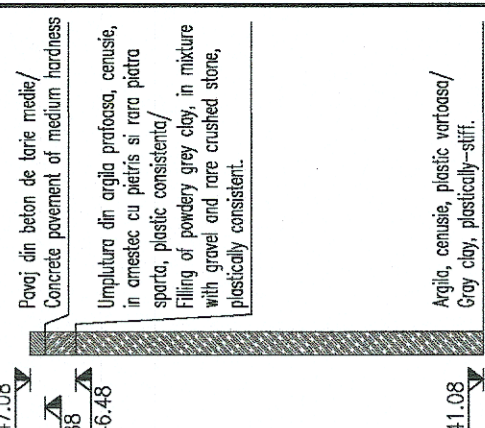

NOTA:
- Inaltimea libera de trecere sub podet este: $\Delta h=0.67m$;
- Nivelul apei pentru $Q_{1\%}=34.40mc/s$ este: $48.67m$;
- Lucrarile la aceasta pozitie kilometrica constau in:
- demolare podet existent, si construirea unuiu nou din prefabricate de beton armat tip D5;
- amenajarea albiei: pereu, saltea de anrocamente, profilare si racordare la existent.

NOTE:
- The free height under the culvert is: $\Delta h=0.67m$;
- Level water for $Q_{1\%}=34.40mc/s$ is: $48.67m$;
- The works which shall be made to this km are:
- demolition of the existing culvert, and construction of a new culvert made of D5 precast slabs;
- the riverbed configuration works: pitching, riprap mattress, profiling and connection to the existing riverbed

PROIECT FINANAT DE UNIUNEA EUROPEANA
EUROPEAN UNION FINANCED PROJECT

GVERNUL ROMANIEI
GOVERNMENT OF ROMANIA

COMPANIA NATIONALA DE CALI FERATE "C.F.R." S.A.
ROMANIAN RAILWAY NATIONAL COMPANY

DENUMIRE PROIECT/ DENUMIRE LUCRARE: MODERNIZAREA INFRASTRUCTURI DE CALE FERATA DINTRE STATIILE CF BUCURESTI NORD - JILAVA - GIURGIU NORD - GIURGIU NORD FRONTIERA BUCURESTI NORD - JILAVA - GIURGIU NORD - GIURGIU NORTH BORDER

PROIECTANT/ ASOCIETEA/ JOINT VENTURE: BAICONS Impex SRL
INGENERIA ESPECIALIZATA OBRU CIVILE INDUSTRIAL SA
340/20534/2004

PROIECTANT/ DESIGNER/ KEY EXPERT: Ing. Claudiu NEDEIANU

EXPERT CHEIE/ KEY EXPERT: Ing. Felicia IOANIDI

MP/PM: Ing. Marin BAICU

DATA/DATE: 06.2023

SCALA/SCALE: 1:100

EXEMPLAR NR./ EXEMPLARY NO.: 1

COD PLAN/ CODIFICATION SYSTEM: SF 207 002 15 Pd01 01 04