



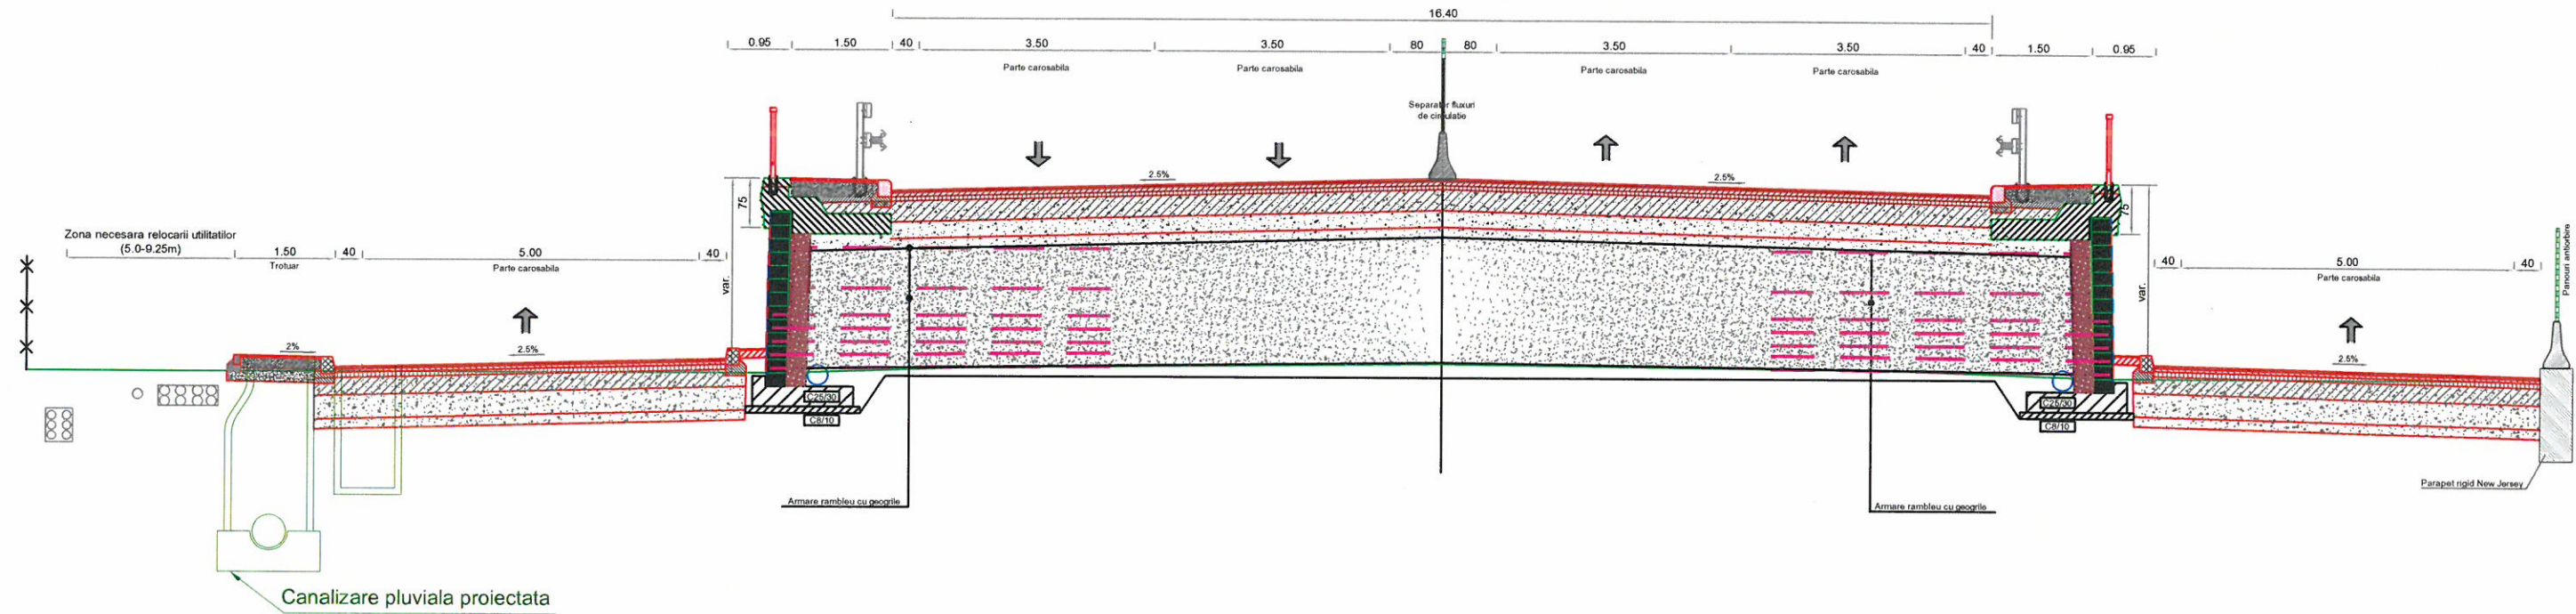



# PROFIL TRANSVERSAL TIP - pe rampa pasaj supratran CB

SCARA 1:100

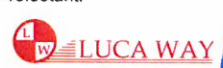

0	Sep. 2015
Revizie:	Data:

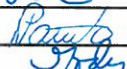Proiectant: 		SC LUCA WAY SRL B-dul Barbu Vacarescu nr.313-321, sector 2 Bucuresti - Romania Nr. inreg. R.C.: J407395/1995 C.U.I.: RO 7738294		Beneficiar:  COMPANIA NATIONALA DE AUTOSTRAZI SI DRUMURI NATIONALE DIN ROMANIA		Proiect Nr. 92/18427	
Specificatie	Nume:	Semnatura	Scara:	Titlu proiect:	Faza:	Data:	Plansa nr.
Proiectat:	Ing. Nicolae TRIBA						
Verificat:	Ing. Ciprian TODERASCU		Data:	Titlu plansa:	Plansa nr.	.2015	LWY-SF-X-PT- 01
Sef proiect:	Ing. Ionut Panita						
Aprobat:	Ing. Carmen Godun	