

Diagrama curburii
Scara: 1000/R [cm]



Diagrama suprainaltarii
Scara: 0.1 x h [mm]


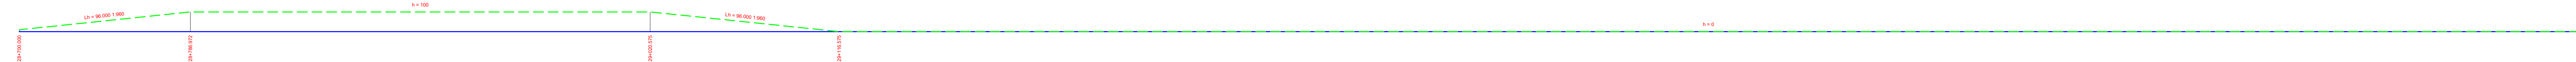


Diagrama vitezei
Scara: 0.05 x km/h [mm]

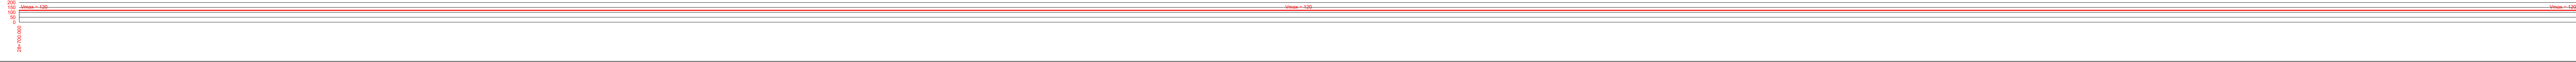

ENTITATE CONTRACTANTA CONTRACTING ENTITY C.N.C.F. "C.F.R." - S.A.																		
CONTRACTANT CONTRACTOR Asocierea S.C. ISPCF S.A. - S.C. BAICONS IMPEX SRL																		
Şef Proiect Project Manager	Nume Name Viorel Gorgonetu	Data Date 11.2024	Semnatura Signature 															
Verificat Checked	Ioana Crăciun	11.2024																
Proiectat Designed	Radu Crăciun	11.2024																
"Modernizarea liniilor şi instalaţiilor din Complexul Ferroviar Bucureşti" Studiu de fezabilitate "Modernization lines and installations in the Bucharest Railway Complex Feasibility Study			Proiect / Project 38 / 2022															
Denumire / Title Profil longitudinal Firul I Longitudinal profile Track I km 28+700.00 - km 30+000.00			Faza / Phase S.F. F.S.															
Denumire / Title Profil longitudinal Firul I Longitudinal profile Track I km 28+700.00 - km 30+000.00			Scara / Scale 1:1000 1:100															
Codificare / Codification System C O B U S F C F T D P L 0 0 0 0 0 1 5 R 0 0																		
Historical revisions / Revision History <table><tr><th>Rev.</th><th>Data/Date</th><th>Descriere Modificare / Modification description</th></tr><tr><td>1</td><td></td><td></td></tr><tr><td>2</td><td></td><td></td></tr><tr><td>3</td><td></td><td></td></tr><tr><td>4</td><td></td><td></td></tr></table>				Rev.	Data/Date	Descriere Modificare / Modification description	1			2			3			4		
Rev.	Data/Date	Descriere Modificare / Modification description																
1																		
2																		
3																		
4																		