


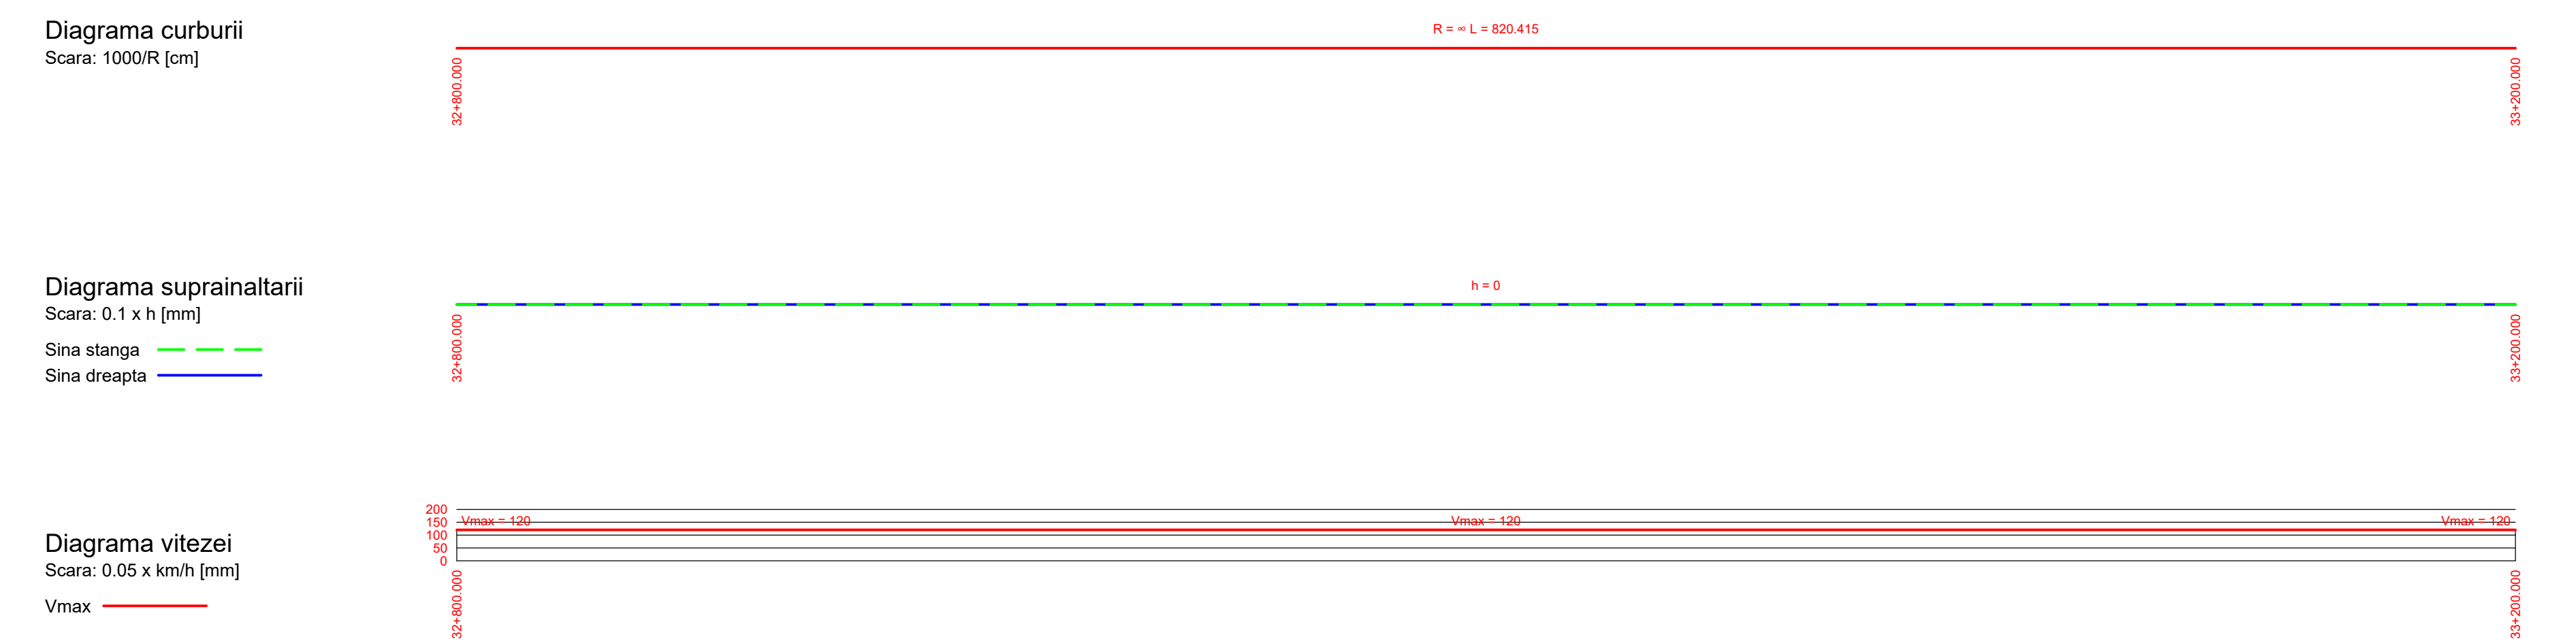

			
 ENTITATE CONTRACTANTA CONTRACTING ENTITY C.N.C.F. "C.F.R." - S.A.			
 CONTRACTANT CONTRACTOR  Asocierea S.C. ISPCF S.A. - S.C. BAICONS IMPEX SRL			
	Nume Name	Data Date	Semnatura Signature
Şef Proiect Project Manager	Viorel Gorgonetu	11.2024	
Verificat Checked	Ioana Crăciun	11.2024	
Proiectat Designed	Radu Crăciun	11.2024	
"Modernizarea liniilor şi instalaţiilor din Complexul Feroviar Bucureşti" Studiu de fezabilitate "Modernization lines and installations in the Bucharest Railway Complex Feasibility Study			Proiect / Project 38 / 2022
			Faza / Phase S.F. F.S.
Denumire / Title Profil longitudinal Firul I Longitudinal profile Track I km 32+800.00 - km 33+200.00			Scara / Scale 1:1000 1:100
Codificare / Codification System C O B U S F C F T D P L 0 0 0 0 0 1 7 R 0 0			
Istoricul reviziilor / Revision History			
Rev.	Data/Date	Descriere Modificare / Modification description	
1			
2			
3			
4			