


PROFIL TRANSVERSAL TIP CALE SIMPLA
TYPICAL CROSS PROFILE FOR SIMPLE TRACK
SCARA / SCALE 1:100

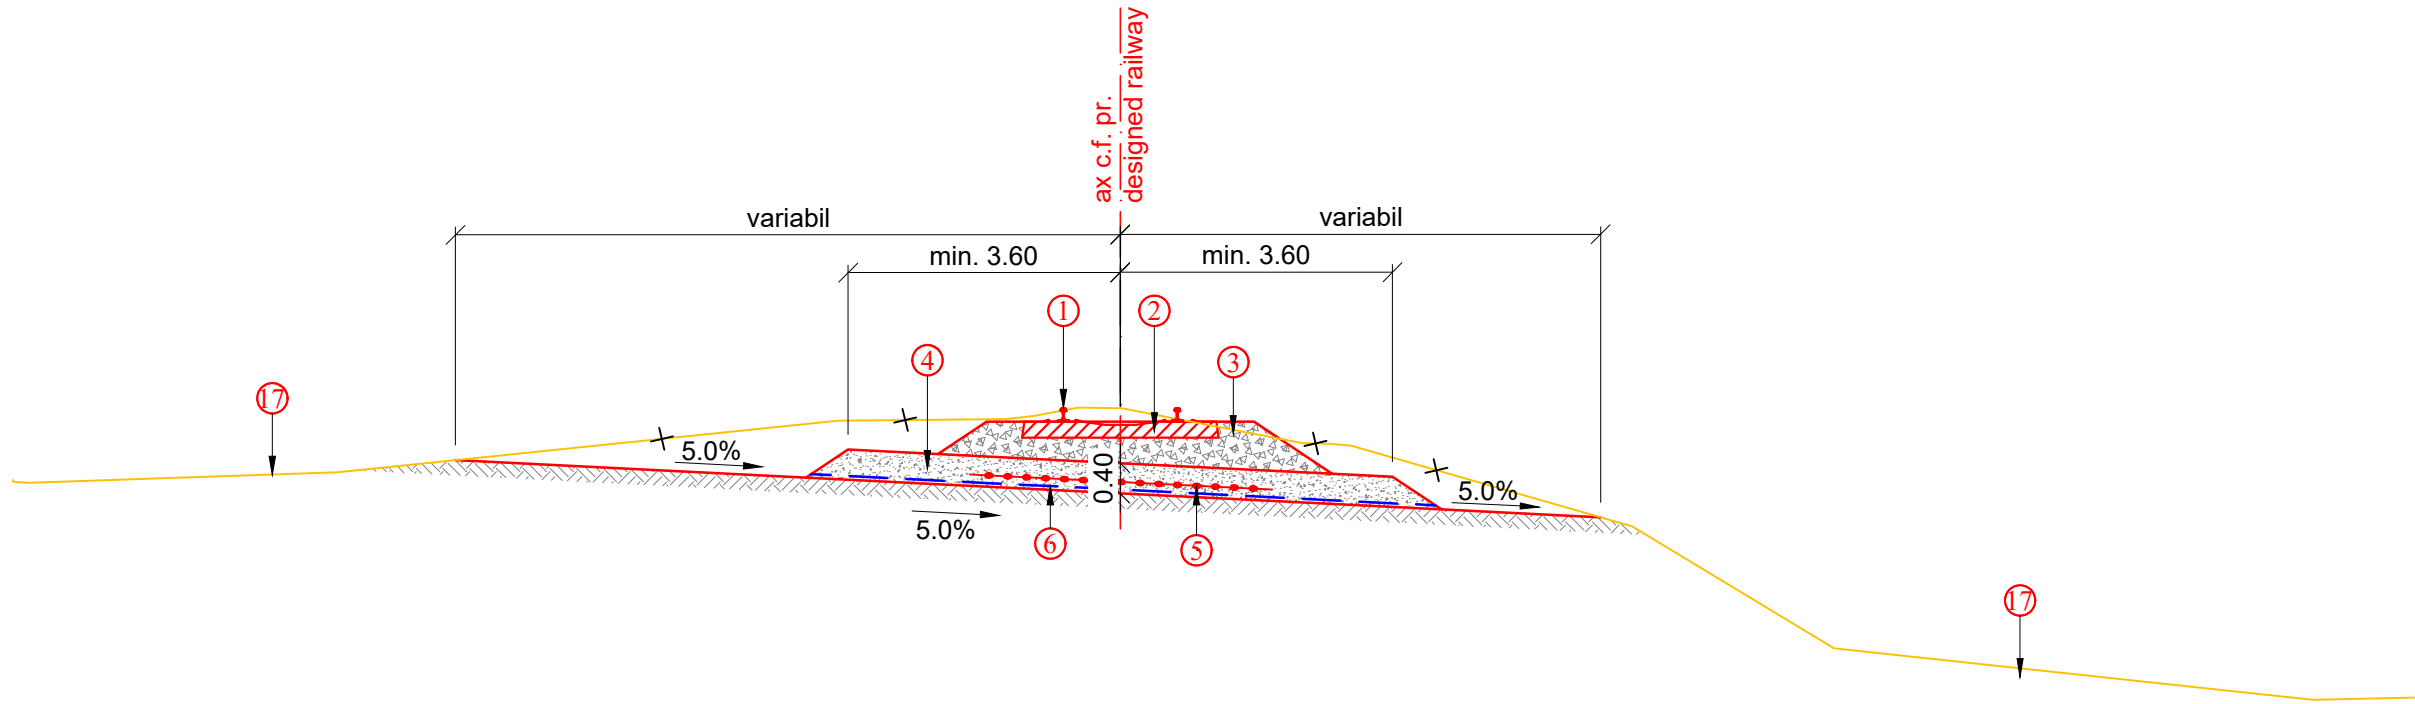

LEGENDA / LEGEND

- 1. Sina tip 60
Type 60 rail
- 2. Traversa din beton
Concrete sleeper
- 3. Piatra sparta
Crushed stone
- 4. Substratul caii
Subgrade
- 5. Geogrilă biaxială
Biaxial geogrids
- 6. Geotextil separatie
Separating geotextile
- 7. Peron
Platform
- 8. Umplutura din material necoeziv
Filling out of non-cohesive material
- 9. Umplutura din material coeziv
Filling out of cohesive material
- 10. Protectie taluz cu pamant vegetal
Slope protection with vegetal soil
- 11. Protectie taluz cu georetele
Slope protection with geonets
- 12. Material drenant sort 8-32mm
Draining material sort 8-32mm
- 13. Material drenant sort 32-63mm
Draining material sort 32-63mm
- 14. Geotextil de filtrare
Filtering geotextile
- 15. Tub PEID riflat perforat, Ø = 150 - 400mm
Perforated corrugated HDPE tube, Ø = 150 - 400mm
- 16. Strat de nisip
Sand layer
- 17. Teren
Ground
- 18. Stalp de electrificare
Electrification pole
- 19. Fundatie stalp de electrificare
Electrification pole foundation

ENTITATE CONTRACTANTA CONTRACTING ENTITY C.N.C.F. "C.F.R." - S.A.			
CONTRACTANT CONTRACTOR Asocierea S.C. ISPCF S.A. - S.C. BAICONS IMPEX SRL			
	Nume Name	Data Date	Semnatura Signature
Şef Proiect Project Manager	Viorel Gorgonetu	11.2024	
Verificat Checked	Simona Enache	11.2024	
Proiectat Designed	Iulian Busuioc	11.2024	
”Modernizarea liniilor şi instalaţiilor din Complexul Feroviar Bucureşti” Studiu de fezabilitate ”Modernization lines and installations in the Bucharest Railway Complex Feasibility Study			Proiect / Project 38 / 2022
			Faza / Phase S.F. F.S.
Denumire / Title Profil transversal tip cale simpla Typical cross profile simple track			Scara / Scale 1:100
Codificare / Codification System COBU SF CFT DPT 00 00 001 R00			
Istoricul reviziilor / Revision History			
Rev.	Data/Date	Descriere Modificare / Modification description	
1			
2			
3			
4			