


PROFIL TRANSVERSAL TIP CALE DUBLA CU DREN LONGITUDINAL SI MIC RAMBLEU
TYPICAL CROSS PROFILE FOR DOUBLE TRACK WITHN LONGITUDINAL DRAIN AND SMALL EMBANKMENT
SCARA / SCALE 1:100

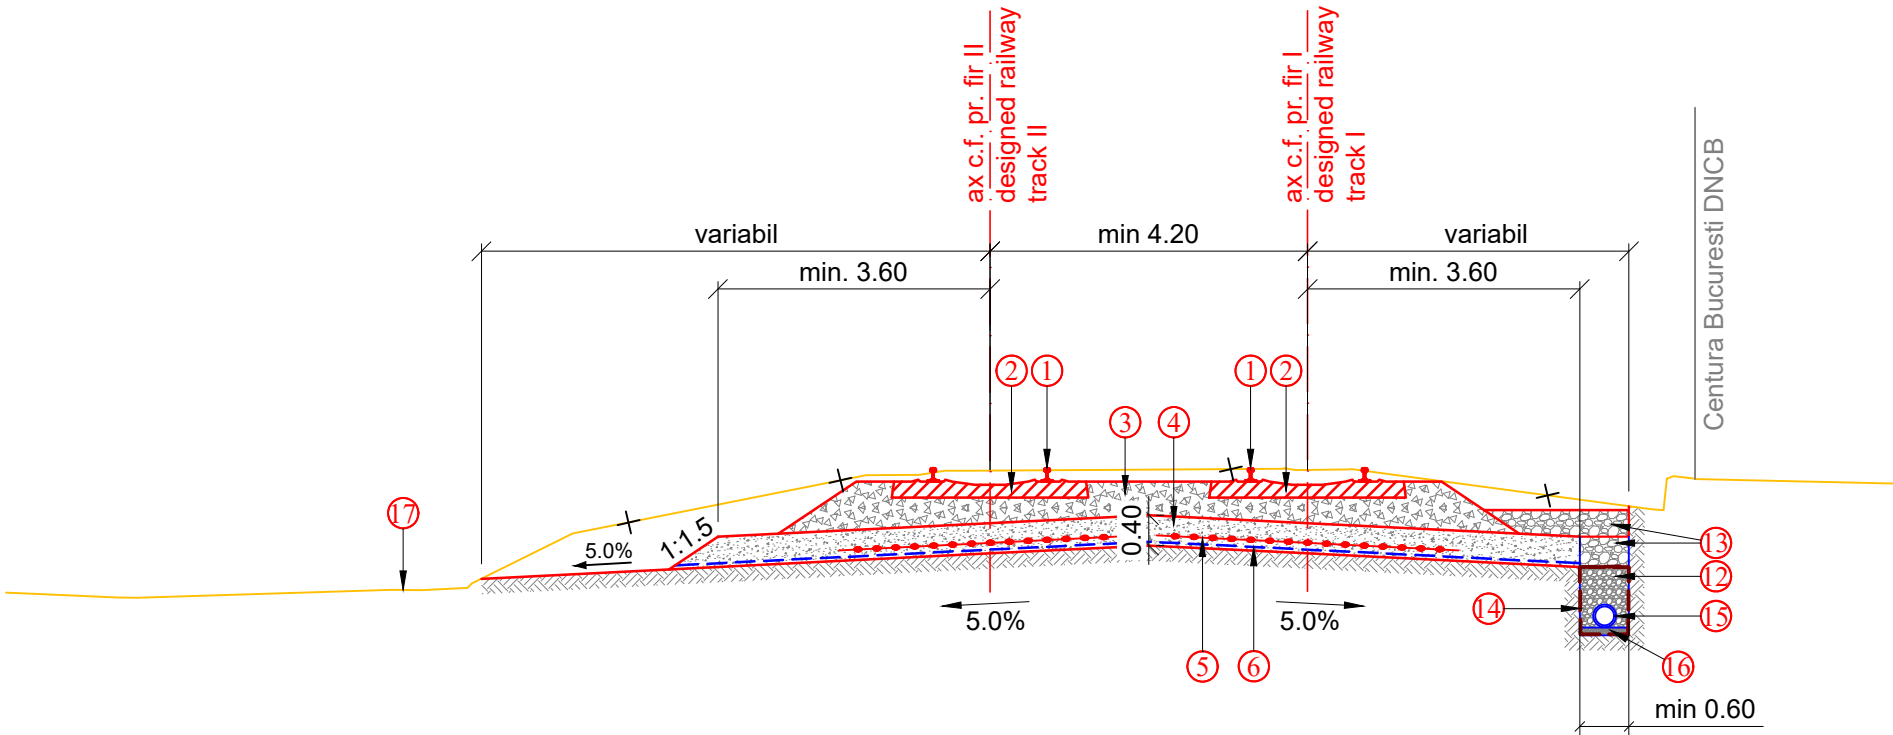

LEGENDA / LEGEND

- Sina tip 60
Type 60 rail
- Traversa din beton
Concrete sleeper
- Piatra sparta
Crushed stone
- Substratul caii
Subgrade
- Geogrilile biaxiale
Biaxial geogrids
- Geotextil separatie
Separating geotextile
- Peron
Platform
- Umplutura din material necoeziv
Filling out of non-choesive material
- Umplutura din material coeziv
Filling out of choesive material
- Protectie taluz cu pamant vegetal
Slope protection with vegetal soil
- Protectie taluz cu georetele
Slope protection with geonets
- Material drenant sort 8-32mm
Draining material sort 8-32mm
- Material drenant sort 32-63mm
Draining material sort 32-63mm
- Geotextil de filtrare
Filtering geotextile
- Tub PEID riflat perforat, Ø = 150 - 400mm
Perforated corrugated HDPE tube, Ø = 150 - 400mm
- Strat de nisip
Sand layer
- Teren
Ground
- Stalp de electrificare
Electrification pole
- Fundatie stalp de electrificare
Electrification pole foundation

ENTITATE CONTRACTANTA <i>CONTRACTING ENTITY</i>				 C.N.C.F. "C.F.R." - S.A.							
CONTRACTANT <i>CONTRACTOR</i>				 Asocierea S.C. ISPCF S.A. - S.C. BAICONS IMPEX SRL							
	Nume <i>Name</i>			Data <i>Date</i>			Semnatura <i>Signature</i>				
Şef Proiect <i>Project Manager</i>				Viorel Gorgonetu				11.2024			
Verificat <i>Checked</i>				Simona Enache				11.2024			
Proiectat <i>Designed</i>				Iulian Busuioc				11.2024			
"Modernizarea liniilor şi instalaţiilor din Complexul Feroviar Bucureşti" Studiu de fezabilitate "Modernization lines and installations in the Bucharest Railway Complex Feasibility Study"										Proiect / <i>Project</i> 38 / 2022	
										Faza / <i>Phase</i> S.F. F.S.	
Denumire / <i>Title</i> Profil transversal tip cale dubla cu dren longitudinal si mic rambleu <i>Typical cross profile for double track withn longitudinal drain and small embankment</i>										Scara / <i>Scale</i> 1:100	
Codificare / Codification System COBU SF CFT DPT 00 00 008 R00											
Istoricul reviziilor / Revision History											
Rev.	Data/Date	Descriere Modificare / Modification description									
1											
2											
3											
4											