


PROFIL TRANSVERSAL TIP CALE DUBLA CU RIGOLA SI EXTINDERE RAMBLEU Hmax ≤ 3.00m
TYPICAL CROSS PROFILE FOR DOUBLE TRACK WITH GUTTER AND EMBANKMENT EXTENSION Hmax ≤ 3.00m
SCARA / SCALE 1:100

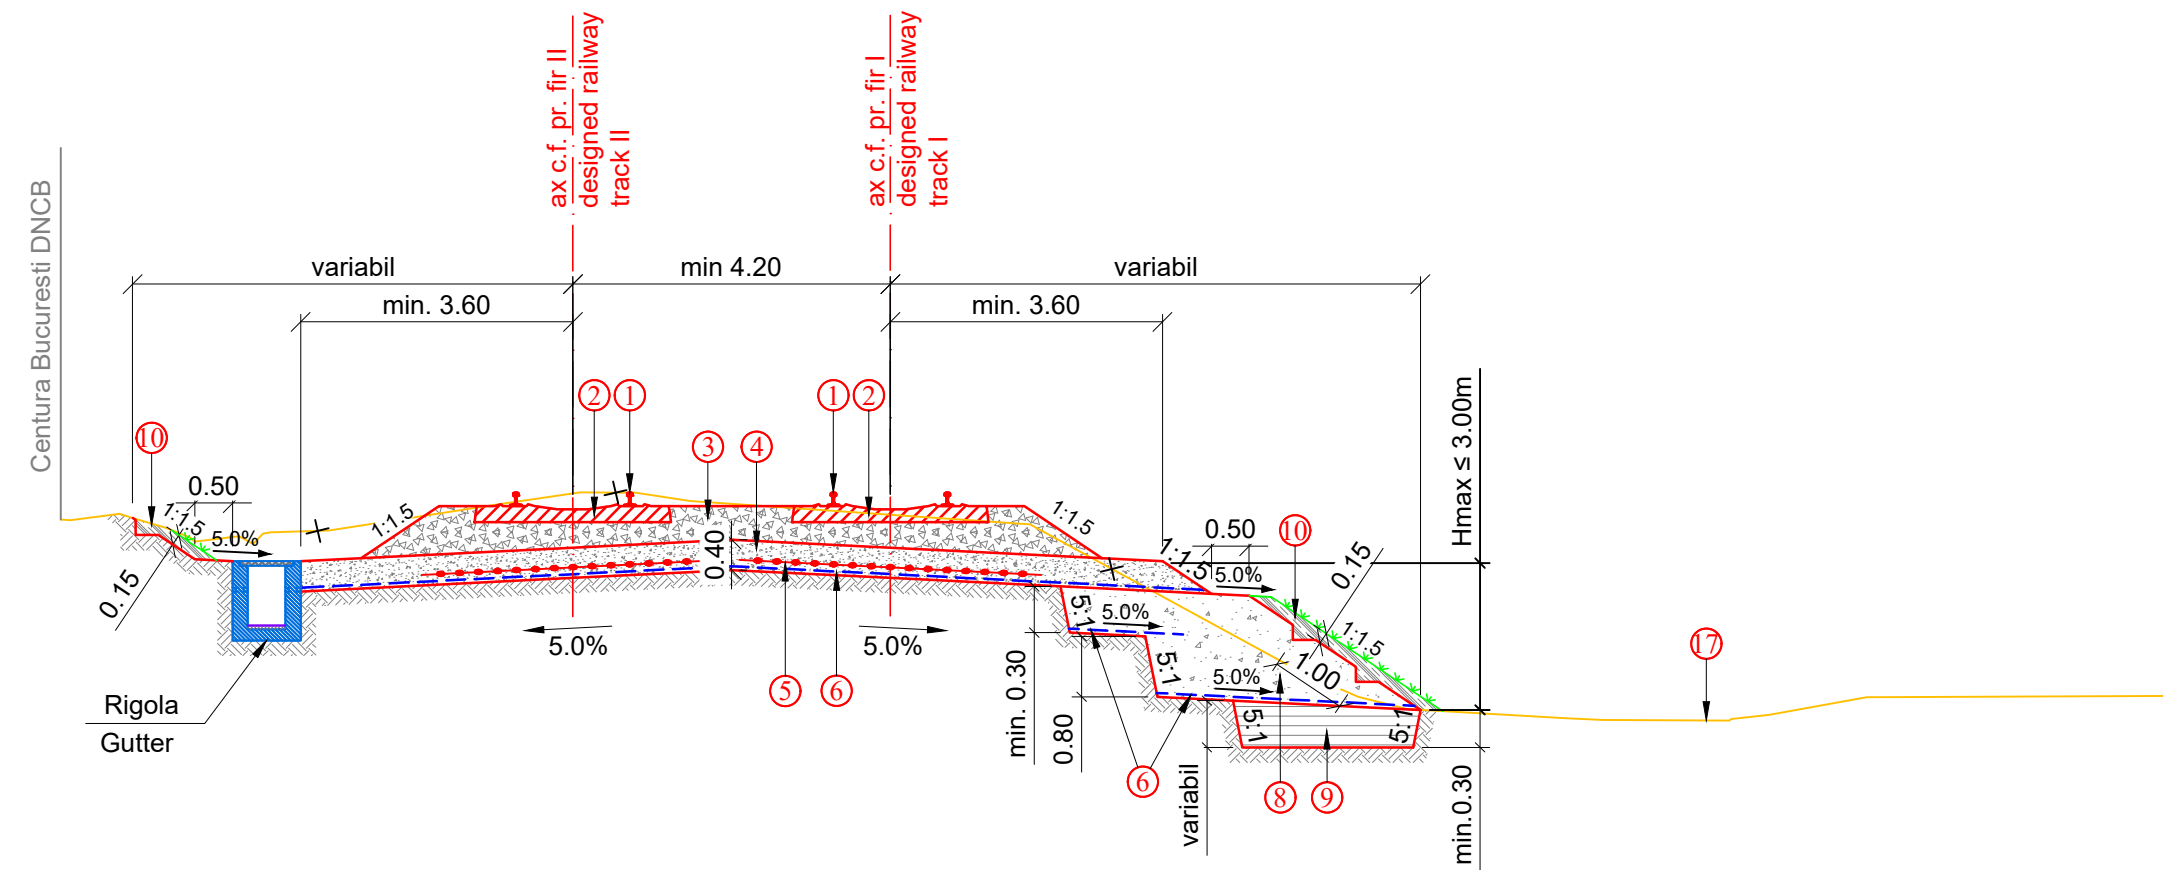

LEGENDA / LEGEND

- Sina tip 60
Type 60 rail
- Traversa din beton
Concrete sleeper
- Piatra sparta
Crushed stone
- Substratul caii
Subgrade
- Geogrilă biaxială
Biaxial geogrids
- Geotextil separatie
Separating geotextile
- Peron
Platform
- Umplutura din material necoeziv
Filling out of non-choesive material
- Umplutura din material coeziv
Filling out of choesive material
- Protectie taluz cu pamant vegetal
Slope protection with vegetal soil
- Protectie taluz cu georetele
Slope protection with geonets
- Material drenant sort 8-32mm
Draining material sort 8-32mm
- Material drenant sort 32-63mm
Draining material sort 32-63mm
- Geotextil de filtrare
Filtering geotextile
- Tub PEID riflat perforat, Ø = 150 - 400mm
Perforated corrugated HDPE tube, Ø = 150 - 400mm
- Strat de nisip
Sand layer
- Teren
Ground
- Stalp de electrificare
Electrification pole
- Fundatie stalp de electrificare
Electrification pole fundation

ENTITATE CONTRACTANTA <i>CONTRACTING ENTITY</i>				 C.N.C.F. "C.F.R." - S.A.																												
CONTRACTANT <i>CONTRACTOR</i>				 Asocierea S.C. ISPCF S.A. - S.C. BAICONS IMPEX SRL																												
		Nume <i>Name</i>		Data <i>Date</i>		Semnatura <i>Signature</i>																										
Şef Proiect <i>Project Manager</i>		Viorel Gorgonetu		11.2024						Proiect / <i>Project</i> 38 / 2022																						
Verificat <i>Checked</i>		Simona Enache		11.2024						Faza / <i>Phase</i> S.F. F.S.																						
Proiectat <i>Designed</i>		Iulian Busuioc		11.2024						Scara / <i>Scale</i> 1:100																						
"Modernizarea liniilor şi instalaţiilor din Complexul Feroviar Bucureşti" Studiu de fezabilitate "Modernization lines and installations in the Bucharest Railway Complex Feasibility Study"																																
Denumire / <i>Title</i> Profil transversal tip cale dubla cu rigola si extindere rambleu Hmax ≤ 3.00m <i>Typical cross profile for double track with gutter and embankment extension Hmax ≤ 3.00m</i>																																
Codificare / Codification System <table><tr><td>C</td><td>O</td><td>B</td><td>U</td><td>S</td><td>F</td><td>C</td><td>F</td><td>T</td><td>D</td><td>P</td><td>T</td><td>0</td><td>0</td><td>0</td><td>0</td><td>1</td><td>2</td><td>R</td><td>0</td><td>0</td></tr></table>												C	O	B	U	S	F	C	F	T	D	P	T	0	0	0	0	1	2	R	0	0
C	O	B	U	S	F	C	F	T	D	P	T	0	0	0	0	1	2	R	0	0												
Istoricul reviziilor / Revision History																																
Rev.	Data/Date	Descriere Modificare / Modification description																														
1																																
2																																
3																																
4																																