


PROFIL TRANSVERSAL TIP CALE DUBLA, APLICABIL PE ZONA VARIANTELOR, RAMBLEU Hmax ≤ 3.00m
TYPICAL CROSS PROFILE FOR DOUBLE TRACK, APPLICABLE FOR THE AREA OF VARIANTS, EMBANKMENT Hmax ≤ 3.00m
SCARA / SCALE 1:100

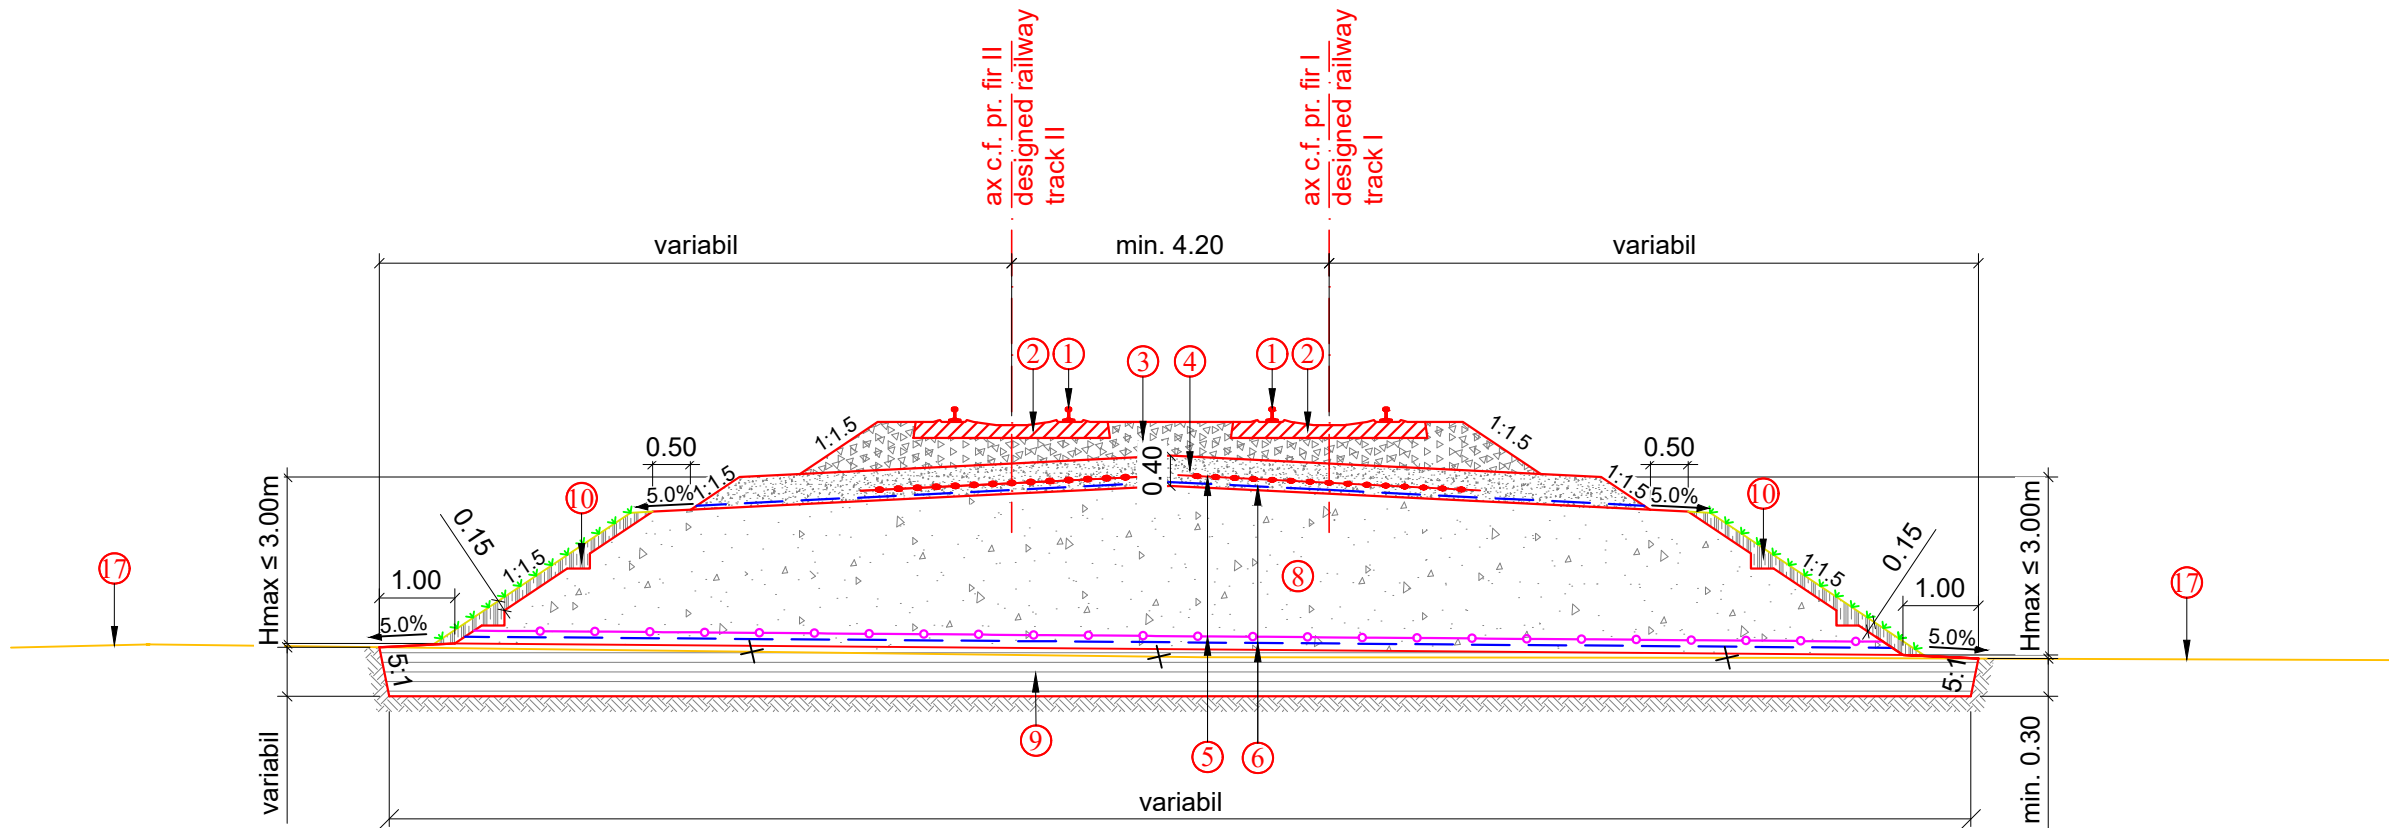

LEGENDA / LEGEND

1.

Sina tip 60
Type 60 rail
2.

Traversa din beton
Concrete sleeper
3.

Piatra sparta
Crushed stone
4.

Substratul caii
Subgrade
5.

Geogrilă biaxială
Biaxial geogrids
6.

Geotextil separatie
Separating geotextile
7.

Peron
Platform
8.

Umplutura din material necoeziv
Filling out of non-choesive material
9.

Umplutura din material coeziv
Filling out of choesive material
10.

Protectie taluz cu pamant vegetal
Slope protection with vegetal soil
11.

Protectie taluz cu georetele
Slope protection with geonets
12.

Material drenant sort 8-32mm
Draining material sort 8-32mm
13.

Material drenant sort 32-63mm
Draining material sort 32-63mm
14.

Geotextil de filtrare
Filtering geotextile
15.

Tub PEID riflat perforat, Ø = 150 - 400mm
Perforated corrugated HDPE tube, Ø = 150 - 400mm
16.

Strat de nisip
Sand layer
17.

Teren
Ground
18.

Stalp de electrificare
Electrification pole
19.

Fundatie stalp de electrificare
Electrification pole foundation

ENTITATE CONTRACTANTA
CONTRACTING ENTITY

C.N.C.F. "C.F.R." - S.A.

CONTRACTANT
CONTRACTOR

Asocierea S.C. ISPCF S.A. - S.C. BAICONS IMPEX SRL

	Nume Name	Data Date	Semnatura Signature
Şef Proiect Project Manager	Viorel Gorgonetu	11.2024	
Verificat Checked	Simona Enache	11.2024	
Proiectat Designed	Iulian Busuioc	11.2024	

”Modernizarea liniilor și instalațiilor din
Complexul Feroviar București”
Studiu de fezabilitate

”Modernization lines and installations in the
Bucharest Railway Complex
Feasibility Study

Proiect / Project
38 / 2022

Faza / Phase
S.F.
F.S.

Denumire / Title

Profil transversal tip cale dubla
aplicabil pe zona variantelor, rambleu Hmax ≤ 3.00m
Typical cross profile for double track,
applicable for the area of variants, embankment Hmax ≤ 3.00m

Scara / Scale
1:100

Codificare / Codification System

COBU SF CFT DPT 00 00 019 R00

Istoricul reviziilor / Revision History

Rev.	Data/Date	Descriere Modificare / Modification description
1		
2		
3		
4		