


PROFIL TRANSVERSAL TIP APLICABIL ÎN STAȚII PE ZONA PEROANELOR
TYPICAL CROSS PROFILE APPLICABLE TO RAILWAY STATIONS IN WITHIN THE PLATFORM AREA
SCARA / SCALE 1:100

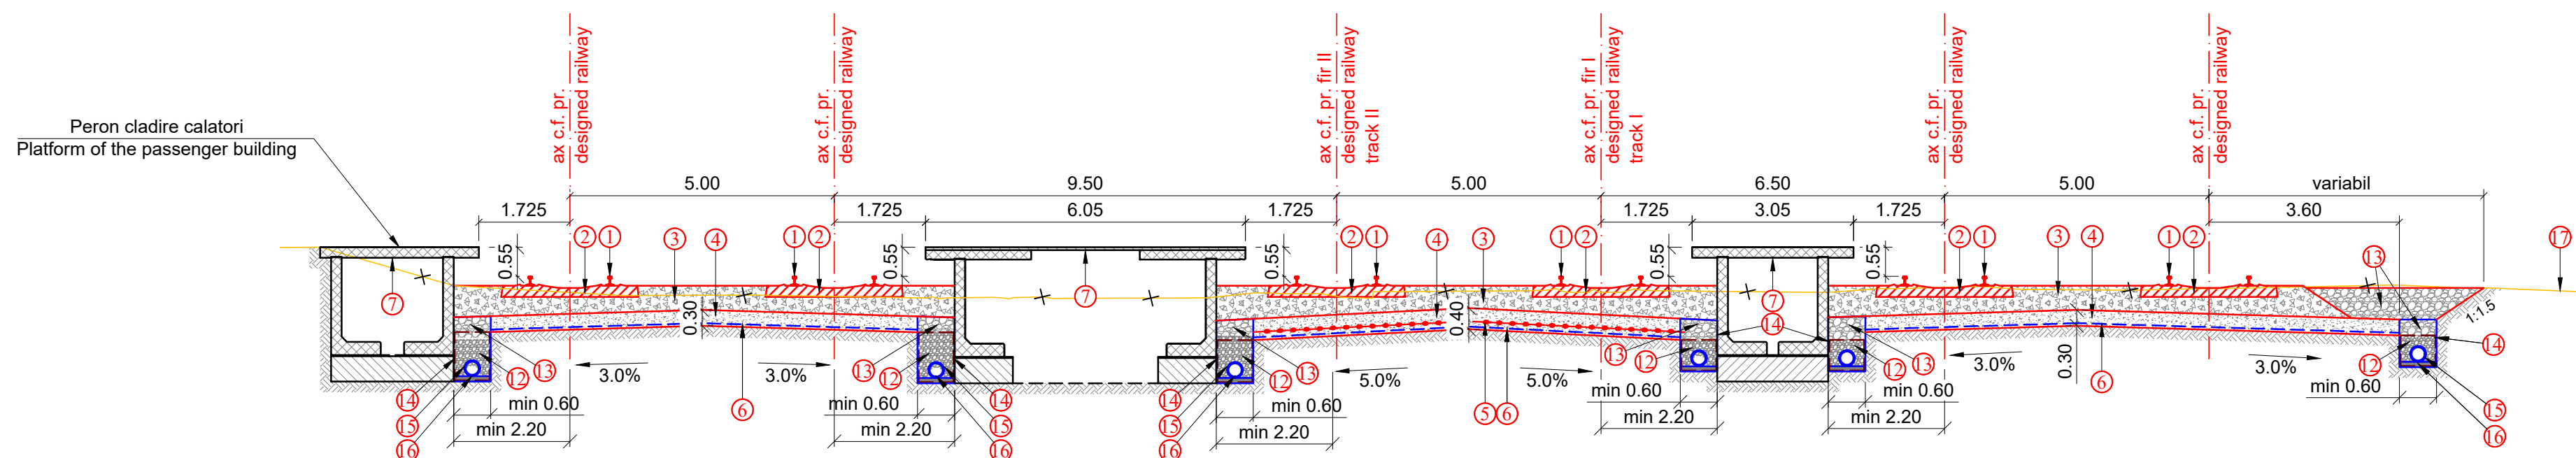

- ## LEGENDA / LEGEND

1. Sina tip 60
Type 60 rail
2. Traversa din beton
Concrete sleeper
3. Piatra sparta
Crushed stone
4. Substratul caii
Subgrade
5. Geogridle biaxiale
Biaxial geogrids
6. Geotextil separatie
Separating geotextile
7. Peron
Platform
8. Umplutura din material necoeziv
Filling out of non-choesive material
9. Umplutura din material coeziv
Filling out of choesive material
10. Protectie taluz cu pamant vegetal
Slope protection with vegetal soil
11. Protectie taluz cu georetele
Slope protection with geonets
12. Material drenant sort 8-32mm
Draining material sort 8-32mm
13. Material drenant sort 32-63mm
Draining material sort 32-63mm
14. Geotextil de filtrare
Filtering geotextile
15. Tub PEID riflat perforat, Ø = 150 - 400mm
Perforated corrugated HDPE tube, Ø = 150 - 400mm
16. Strat de nisip
Sand layer
17. Teren
Ground
18. Stalp de electrificare
Electrification pole
19. Fundatie stalp de electrificare
Electrification pole foundation

**ENTITATE CONTRACTANTA**
CONTRACTING ENTITY

C.N.C.F. "C.F.R." - S.A.



CONTRACTANT
CONTRACTOR

Asocierea S.C. ISPCF S.A. - S.C. BAICONS IMPEX SRL

	Nume <i>Name</i>	Data <i>Date</i>	Semnatura <i>Signature</i>
Şef Proiect <i>Project Manager</i>	Viorel Gorgonetu	11.2024	
Verificat <i>Checked</i>	Simona Enache	11.2024	
Proiectat <i>Designed</i>	Iulian Busuioc	11.2024	

”Modernizarea liniilor și instalațiilor din Complexul Feroviar București” Studiu de fezabilitate

Project / *Proiect*
38 / 2022

***"Modernization lines and installations in the
Bucharest Railway Complex
Feasibility Study***

Faza / Phase

Denumire / *Title*

Profil transversal tip aplicabil în stații pe zona peroanelor
Typical cross profile applicable to railway stations in within the platform area

Scara / Scale

1:100

Codificare / Codification System

C O B U S F C F T D P T 0 0 0 0 0 2 2 R 0 0

Istoricul reviziilor / Revision History		
Rev.	Data/Date	Descriere Modificare / Modification description
1		
2		
3		
4		