


PROFIL TRANSVERSAL TIP CU ZID DE SPRIJIN STANGA C.F.  
TYPICAL FILL CROSS PROFILE WITH RETAINING WALL ON THE LEFT-SIDE OF THE RAILWAY LINE  
SCARA / SCALE 1:100

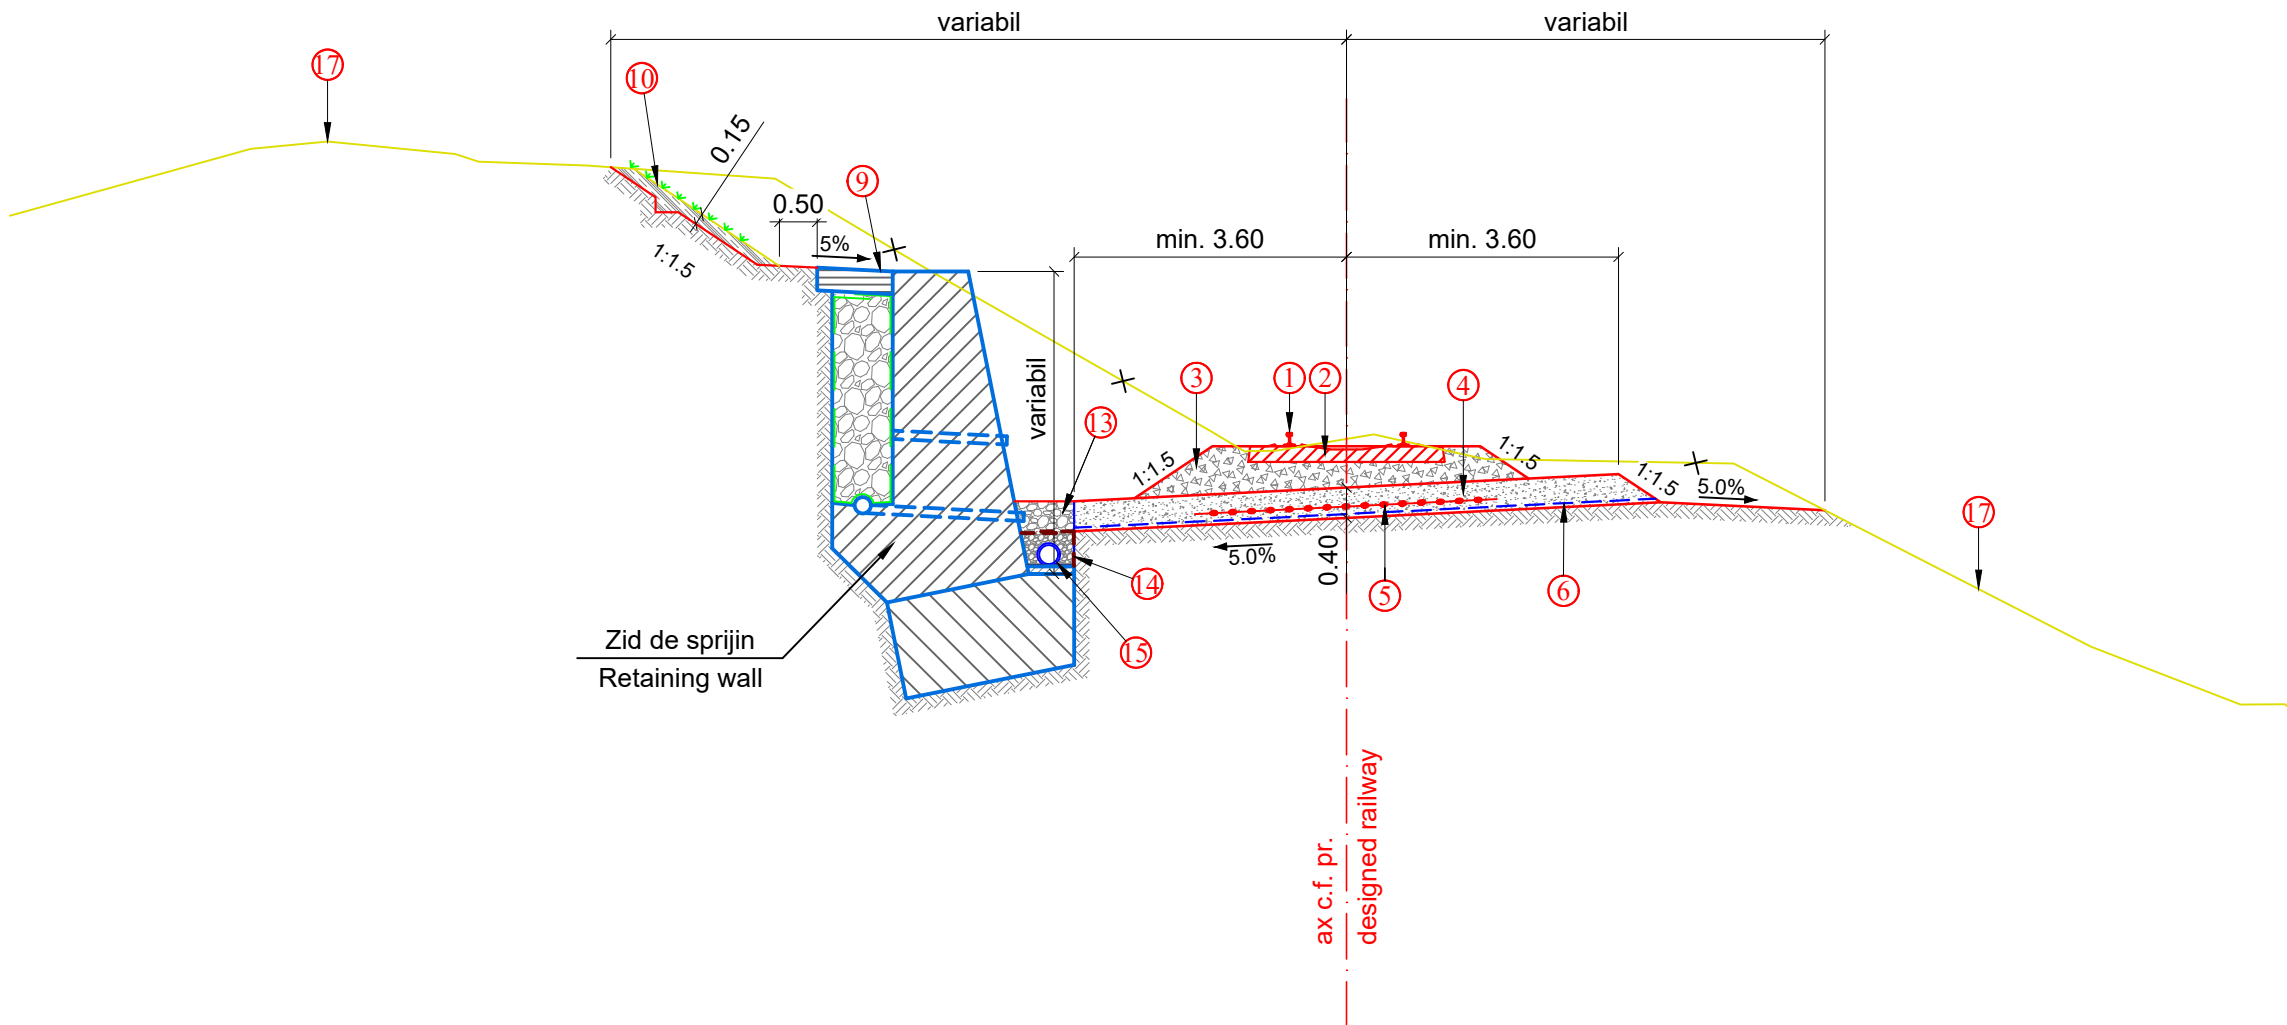

LEGENDA / LEGEND

1.

Sina tip 60  
Type 60 rail
2.

Traversa din beton  
Concrete sleeper
3.

Piatra sparta  
Crushed stone
4.

Substratul caii  
Subgrade
5.

Geogrilă biaxială  
Biaxial geogrids
6.

Geotextil separativ  
Separating geotextile
7.

Peron  
Platform
8.

Umplutura din material necoeziv  
Filling out of non-choesive material
9.

Umplutura din material coeziv  
Filling out of choesive material
10.

Protecție taluz cu pamant vegetal  
Slope protection with vegetal soil
11.

Protecție taluz cu georețele  
Slope protection with geonets
12.

Material drenant sort 8-32mm  
Draining material sort 8-32mm
13.

Material drenant sort 32-63mm  
Draining material sort 32-63mm
14.

Geotextil de filtrare  
Filtering geotextile
15.

Tub PEID rîflat perforat, Ø = 150 - 400mm  
Perforated corrugated HDPE tube, Ø = 150 - 400mm
16.

Strat de nisip  
Sand layer
17.

Teren  
Ground
18.

Stalp de electrificare  
Electrification pole
19.

Fundatie stalp de electrificare  
Electrification pole foundation

ENTITATE CONTRACTANTA  
CONTRACTING ENTITY

C.N.C.F. "C.F.R." - S.A.

CONTRACTANT  
CONTRACTOR

Asocierea S.C. ISPCF S.A. - S.C. BAICONS IMPEX SRL

|                                | Nume<br>Name     | Data<br>Date | Semnatura<br>Signature |
|--------------------------------|------------------|--------------|------------------------|
| Şef Proiect<br>Project Manager | Viorel Gorgonetu | 11.2024      |                        |
| Verificat<br>Checked           | Simona Enache    | 11.2024      |                        |
| Proiectat<br>Designed          | Iulian Busuioc   | 11.2024      |                        |

”Modernizarea liniilor și instalațiilor din  
Complexul Feroviar București”  
Studiu de fezabilitate

”Modernization lines and installations in the  
Bucharest Railway Complex  
Feasibility Study

Proiect / Project  
38 / 2022

Faza / Phase  
S.F.  
F.S.

Denumire / Title  
Profil transversal tip cu zid de sprijin stanga c.f.  
Typical fill cross profile with retaining wall  
on the left-side of the railway line

Scara / Scale  
1:100

Codificare / Codification System

COBU SF CFT DPT 00 00 028 R00

Istoricul reviziilor / Revision History

| Rev. | Data/Date | Descriere Modificare / Modification description |
|------|-----------|-------------------------------------------------|
| 1    |           |                                                 |
| 2    |           |                                                 |
| 3    |           |                                                 |
| 4    |           |                                                 |