



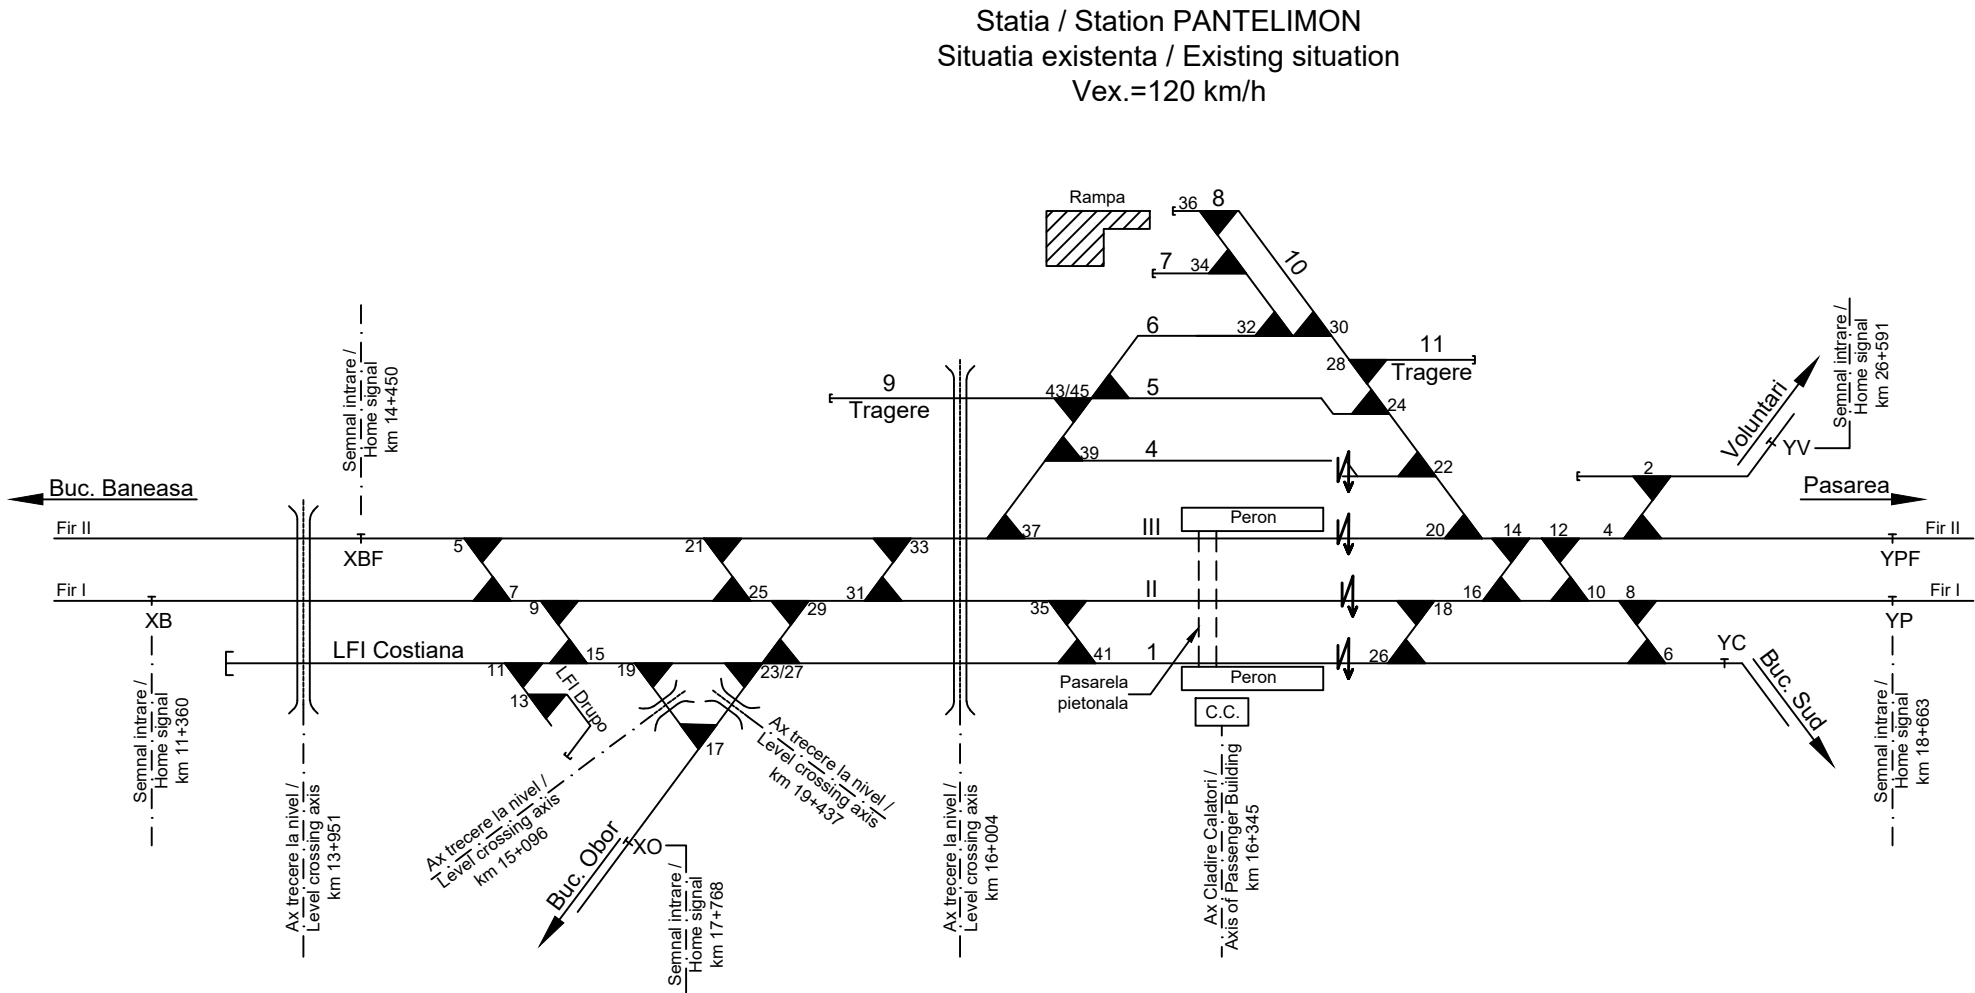

Statia / Station PANTELIMON
Situatia proiectata / Designed situation
Vpr.=120 km/h

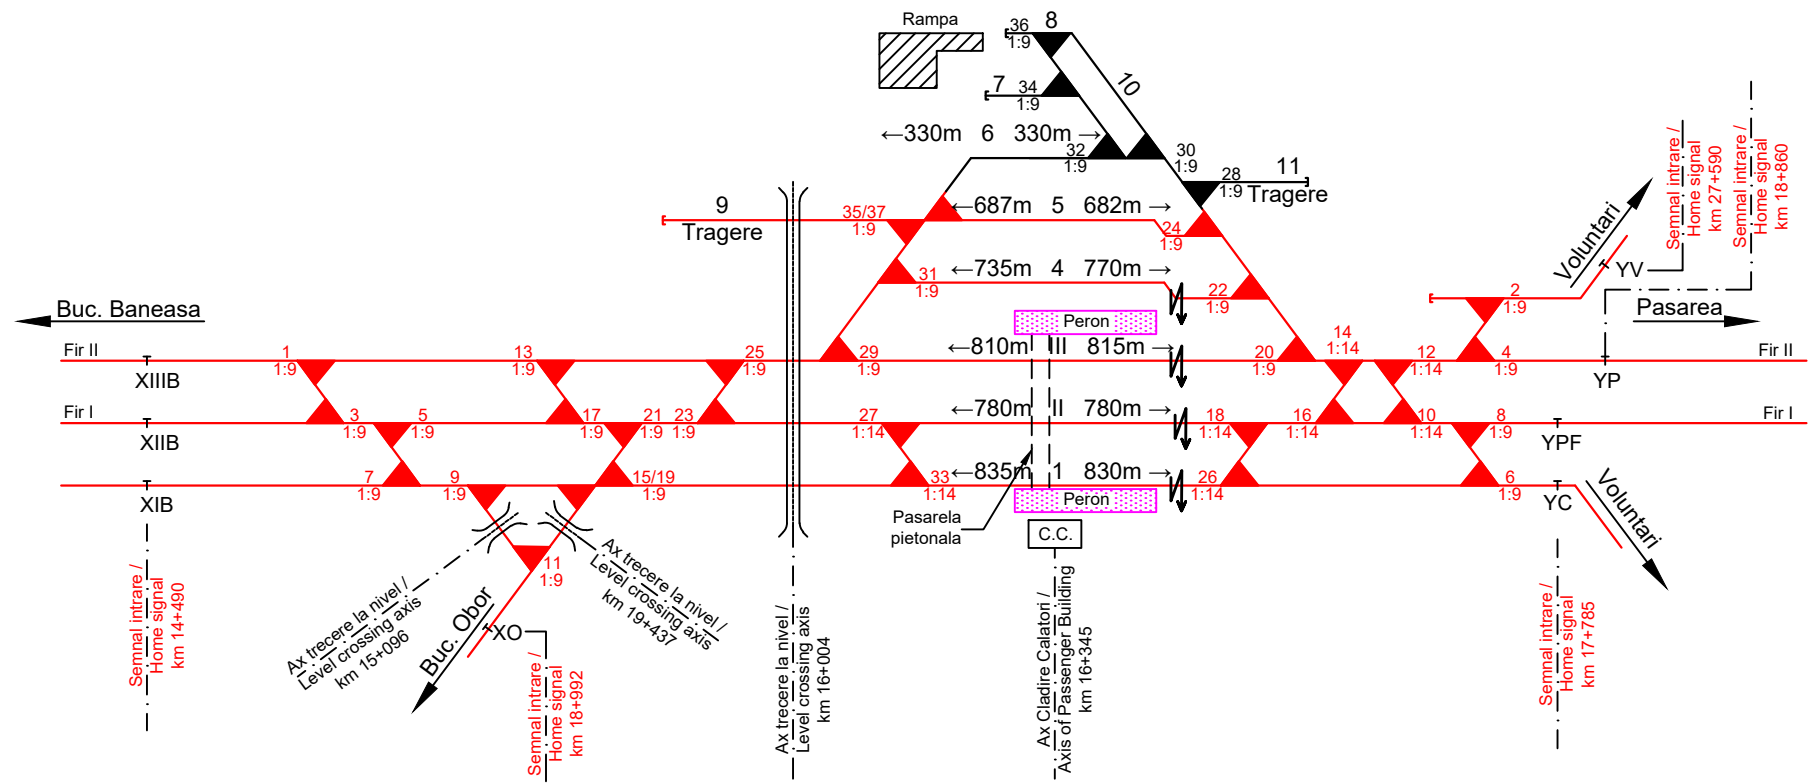

- LEGENDA /LEGEND
- Peron/Platform +0.55
 - Peron/Platform +0.38
 - Platforma/Platform +0.00
 - Parcare/Parking
 - Trecere la nivel pietonala/Pedestrian level crossing
 - Tunel pietonal intre peroane/Pedestrian tunnel between the platforms
 - Container C.E.
 - Linie existenta/Existing line
 - Linie proiectata (Suprastructura noua)/Designed line (New superstructure)
 - Aparat de cale existent/ Existing switch
 - Aparat de cale nou/Designed switch
 - Cladire calatori/Passenger Building
 - Semnal Intrare Cap X/Home signal X
 - Semnal Intrare Cap Y/Home signal Y
 - Pod/Bridge
 - Trecere la nivel/Level crossing



ENTITATE CONTRACTANTA
CONTRACTING ENTITY

C.N.C.F. "C.F.R." - S.A.



CONTRACTANT
CONTRACTOR

Asocierea S.C. ISPCF S.A. - S.C. BAICONS IMPEX SRL

	Nume Name	Data Date	Semnatura Signature
Şef Proiect Project Manager	Viorel Gorgonetu	11.2024	
Verificat Checked	Ioana Crăciun	11.2024	
Proiectat Designed	Alexandra Buturugă	11.2024	

"Modernizarea liniilor şi instalaţiilor din
Complexul Feroviar Bucureşti"
Studiu de fezabilitate

Proiect / Project
38 / 2022

"Modernization lines and installations in the
Bucharest Railway Complex
Feasibility Study

Faza / Phase
S.F.
F.S.

Denumire / Title

SCHITA STATIA PANTELIMON
SKETCH PANTELIMON STATION

Scara / Scale

Codificare / Codification System

C O B U S F C F S S C H 4 9 0 0 0 0 1 R 0 0

Istoricul reviziilor / Revision History		
Rev.	Data/Date	Descriere Modificare / Modification description
1		
2		
3		
4		