


Statia / Station
OTOPENI
km ex. 13+252
km pr. 12+690

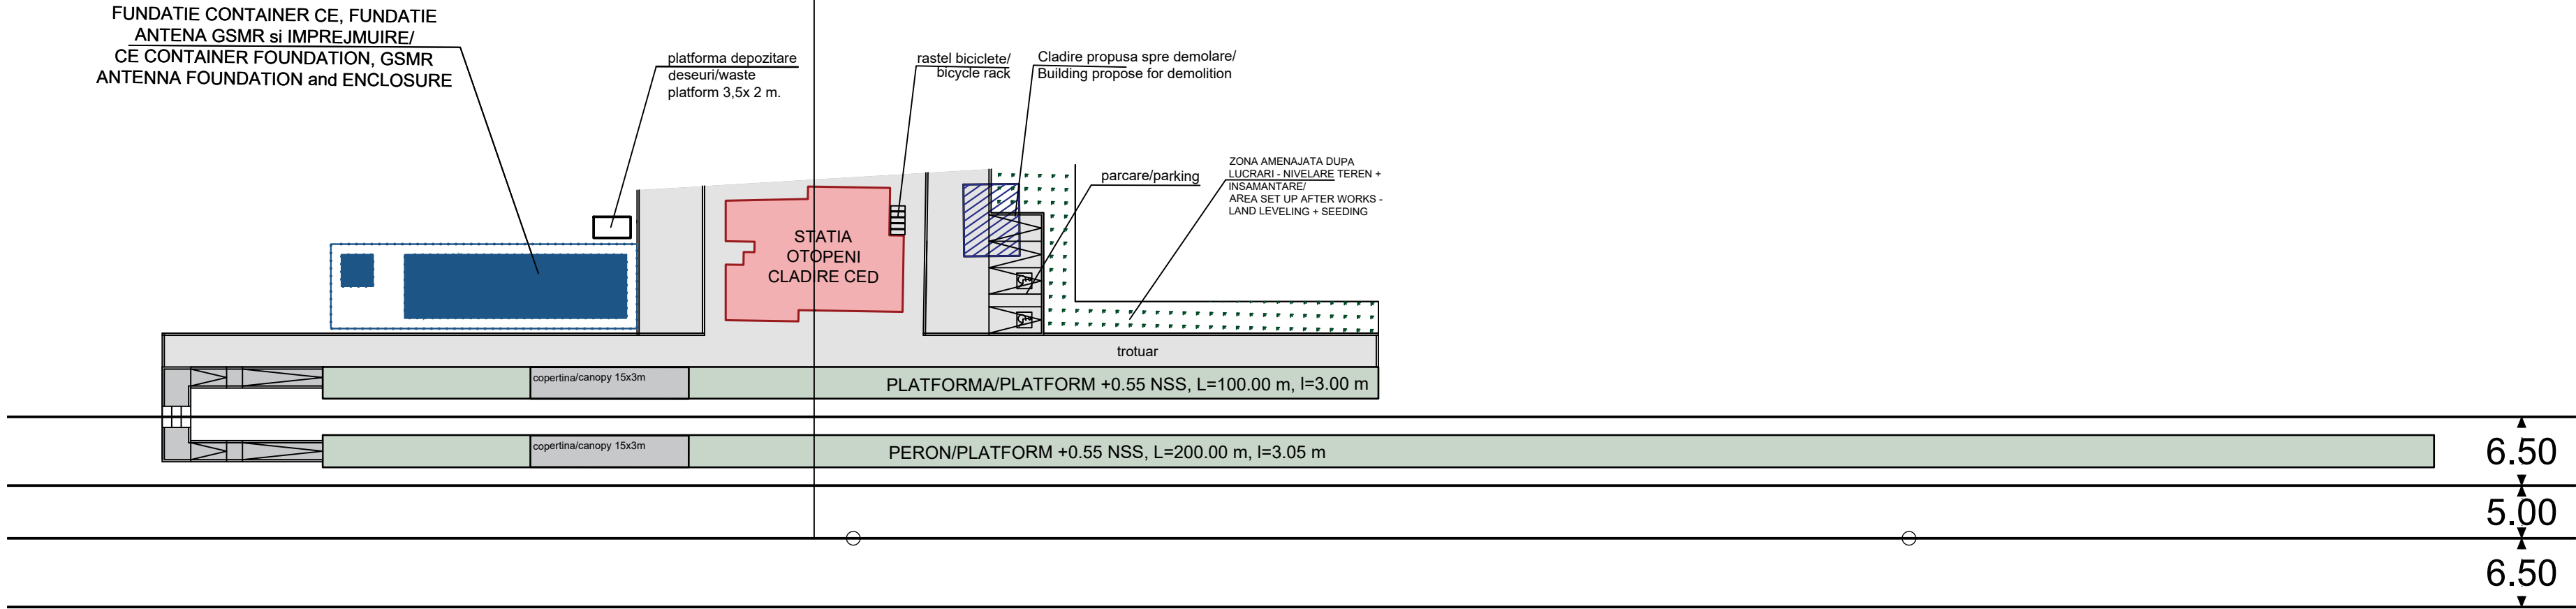





ENTITATE CONTRACTANTA
CONTRACTING ENTITY

C.N.C.F. "C.F.R." - S.A.



CONTRACTANT
CONTRACTOR

Asocierea S.C. ISPCF S.A. - S.C. BAICONS IMPEX SRL

	Nume <i>Name</i>	Data <i>Date</i>	Semnatura <i>Signature</i>
Şef Proiect <i>Project Manager</i>	ing. Viorel GORGONETU	11.2024	
Verificat <i>Checked</i>	arh. Mihai - Alexandru Dumitrescu	11.2024	
Proiectat <i>Designed</i>	arh. Stefania Gheorghe	11.2024	

**"Modernizarea liniilor şi instalaţiilor din
Complexul Feroviar Bucureşti"
Studiu de fezabilitate**

***"Modernization lines and installations in the
Bucharest Railway Complex
Feasibility Study***

Proiect / *Project*
38 / 2022

Faza / *Phase*
S.F.
F.S.

Denumire / Title

Statia Otopeni - Plan Situatie
Otopeni Station - Layout plan

Scara / *Scale*
1:500

Codificare / *Codification System*

COBU SF ARH DPS 03 01 001 R00

Istoricul reviziilor / *Revision History*

Rev.	Data/Date	Descriere Modificare / <i>Modification description</i>
1		
2		
3		
4		