
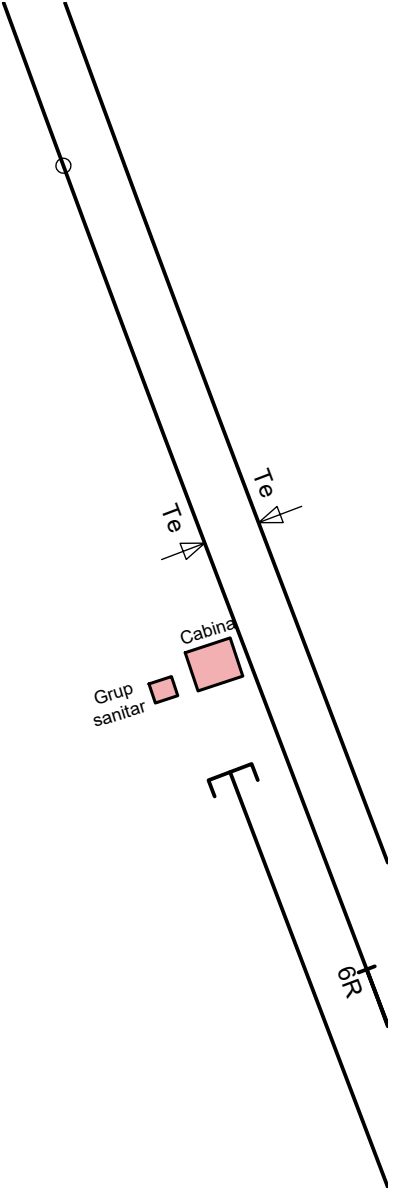
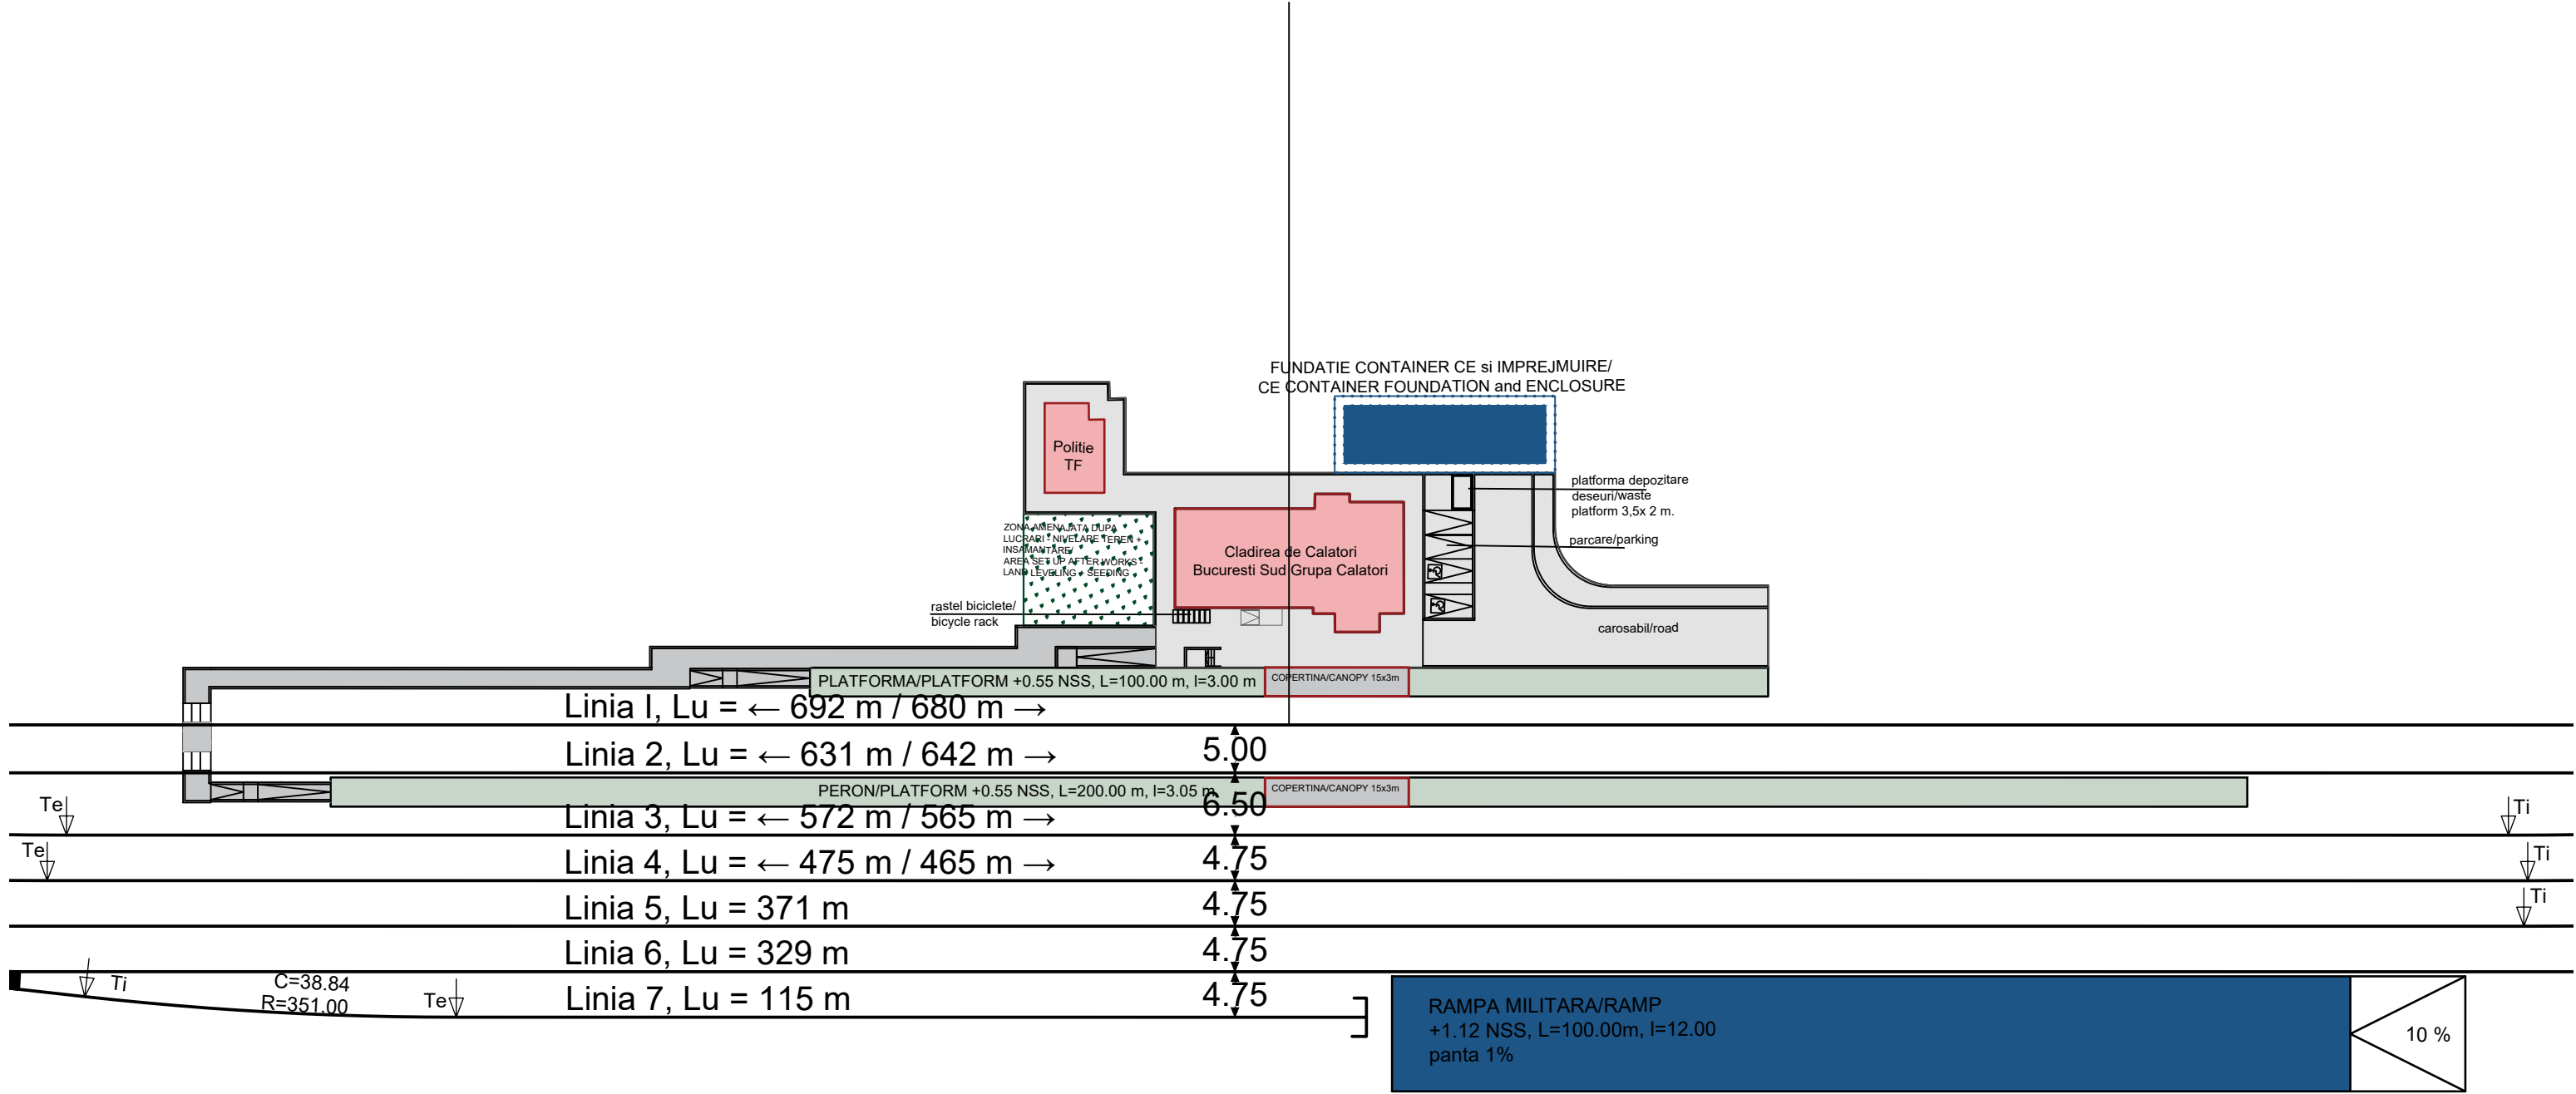


pr. 21+482

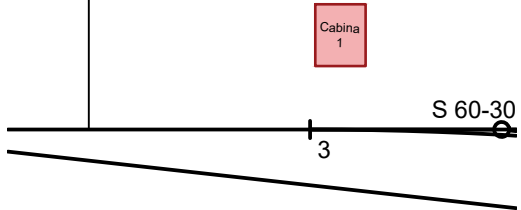

ENTITATE CONTRACTANTA CONTRACTING ENTITY			
C.N.C.F. "C.F.R." - S.A.			
CONTRACTANT CONTRACTOR			
Asocierea S.C. ISPCF S.A. - S.C. BAICONS IMPEX SRL			
	Nume Name	Data Date	Semnatura Signature
Şef Proiect Project Manager	ing. Viorel GORGONETU	11.2024	
Verificat Checked	arh. Mihai - Alexandru Dumitrescu	11.2024	
Proiectat Designed	arh. Stefania Gheorghe	11.2024	
"Modernizarea liniilor şi instalaţiilor din Complexul Feroviar Bucureşti" Studiu de fezabilitate			Proiect / Project 38 / 2022
"Modernization lines and installations in the Bucharest Railway Complex Feasibility Study"			Faza / Phase S.F. F.S.
Denumire / Title Statia Bucuresti Sud Grupa Tehnica - Plan Situatie Bucuresti Sud Grupa Tehnica Station - Layout plan			Scara / Scale 1:500
Codificare / Codification System COBU SF ARH DPS 10 01 001 R00			
Istoricul reviziilor / Revision History			
Rev.	Data/Date	Descriere Modificare / Modification description	
1			
2			
3			
4			