




ENTITATE CONTRACTANTA
CONTRACTING ENTITY

C.N.C.F. "C.F.R." - S.A.

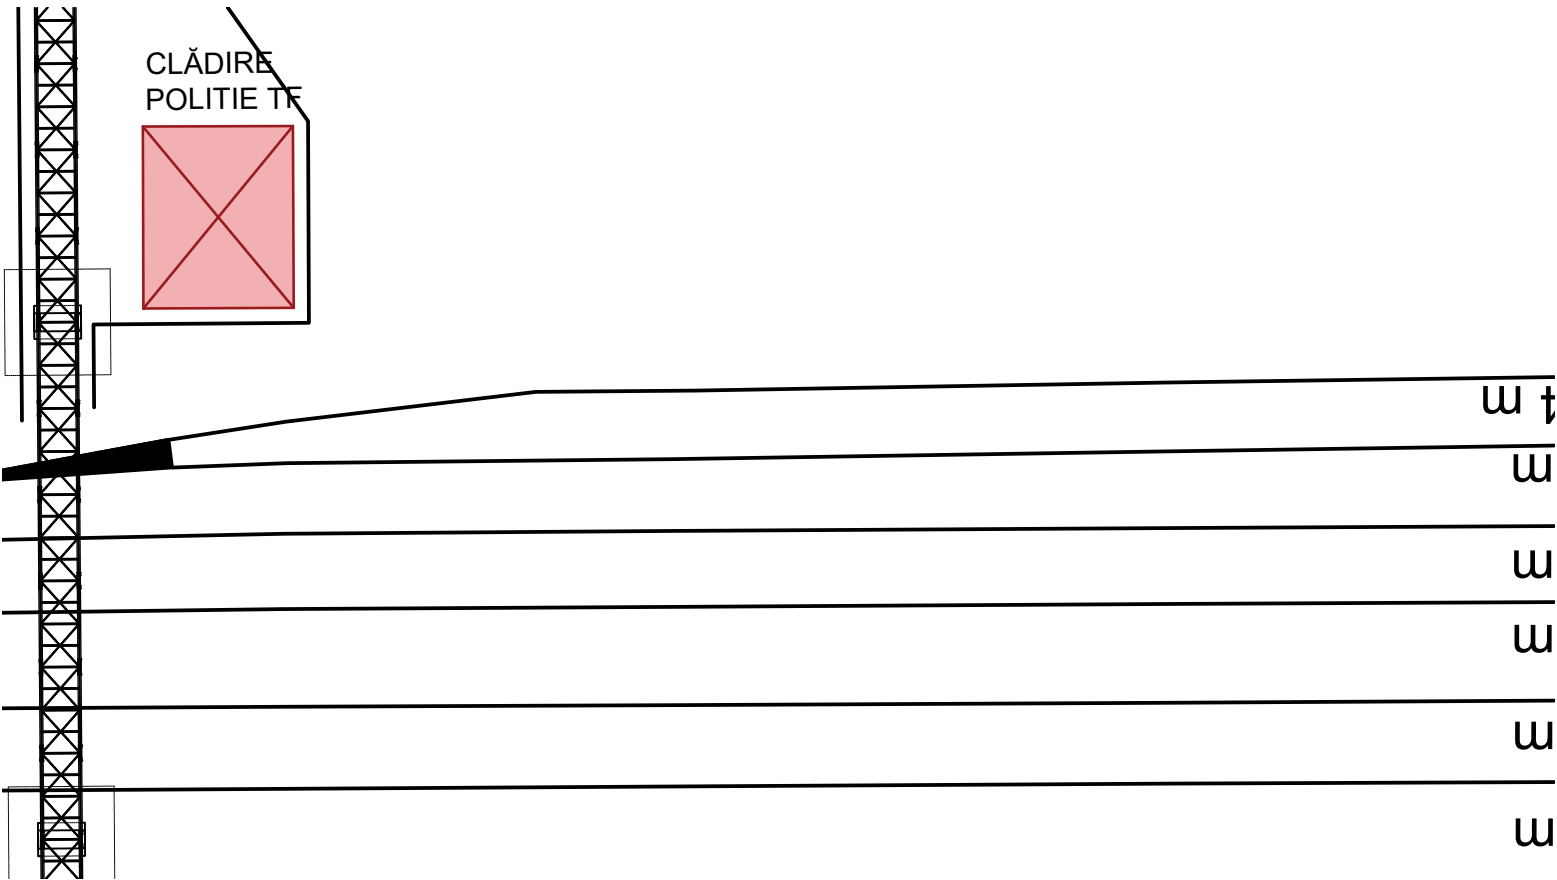

CONTRACTANT
CONTRACTOR

Asocierea S.C. ISPCF S.A. - S.C. BAICONS IMPEX SRL

	Nume Name	Data Date	Semnatura Signature
Şef Proiect Project Manager	ing. Viorel GORGONETU	11.2024	
Verificat Checked	arh. Mihai - Alexandru Dumitrescu	11.2024	
Proiectat Designed	arh. Stefania Gheorghe	11.2024	
"Modernizarea liniilor şi instalaţiilor din Complexul Feroviar Bucureşti" Studiu de fezabilitate "Modernization lines and installations in the Bucharest Railway Complex Feasibility Study"			Proiect / Project 38 / 2022
			Faza / Phase S.F. F.S.
Denumire / Title Statia Grivita - Plan Situatie Grivita Station - Layout plan			Scara / Scale 1:500

Codificare / Codification System

COBU SF ARH DPS 35 01 001 R00

Istoricul reviziilor / Revision History

Rev.	Data/Date	Descriere Modificare / Modification description
1		
2		
3		
4		