


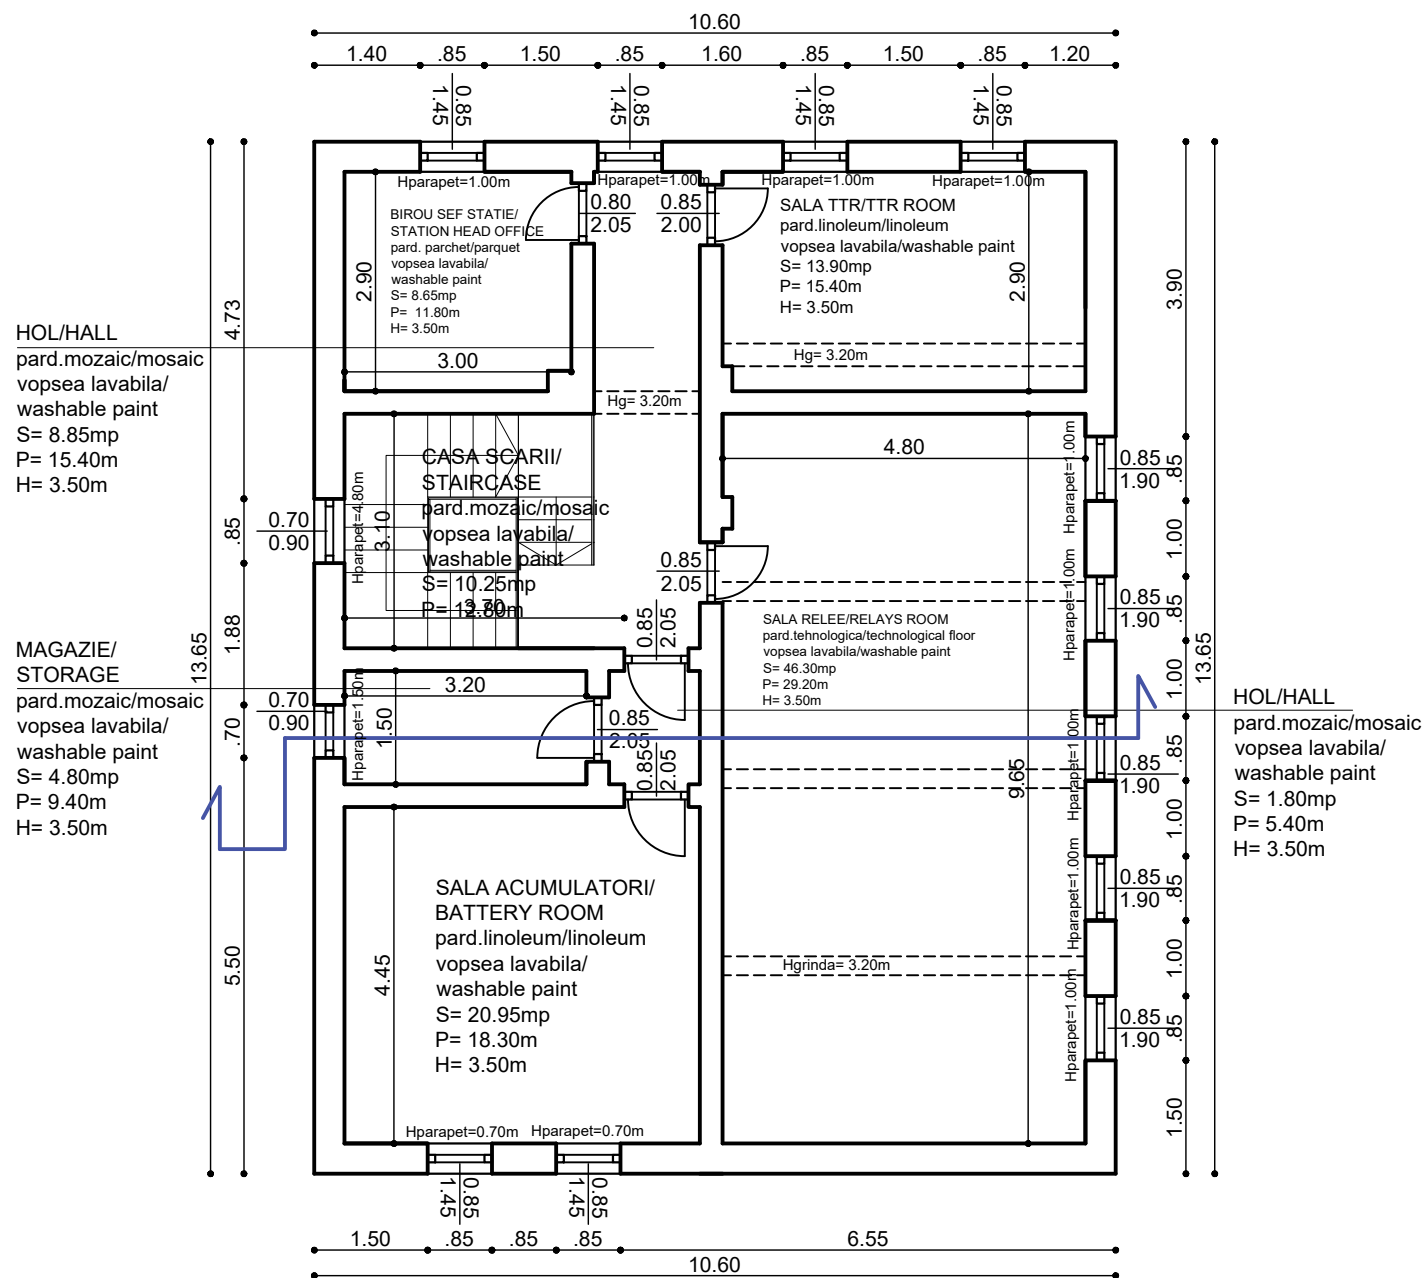

ENTITATE CONTRACTANTA
CONTRACTING ENTITY

CONTRACTANT
CONTRACTOR

Asocierea S.C. ISPCF S.A. - S.C. BAICONS IMPEX SRL

	Nume Name	Data Date	Semnatura Signature
Şef Proiect Project Manager	ing. Viorel GORGONETU	11.2024	
Verificat Checked	arh. Mihai-Alexandru DUMITRESCU	11.2024	
Proiectat Designed	arh. Ştefania GHEORGHE	11.2024	

**"Modernizarea liniilor şi instalaţiilor din
Complexul Feroviar Bucureşti"**
Studiu de fezabilitate

**"Modernization lines and installations in the
Bucharest Railway Complex
Feasibility Study**

Denumire / Title

Stația Mogoșoaia - Clădire CED - Plan Etaj - Relevu
Mogoșoaia Station - CED Building - First Floor Plan - Survey

Scara / Scale

1/100

Codificare / Codification System

COBU SF ARH DRV 01 03 002 R00

Istoricul reviziilor / Revision History

Rev.	Data/Date	Descriere Modificare / Modification description
1		
2		
3		
4		