




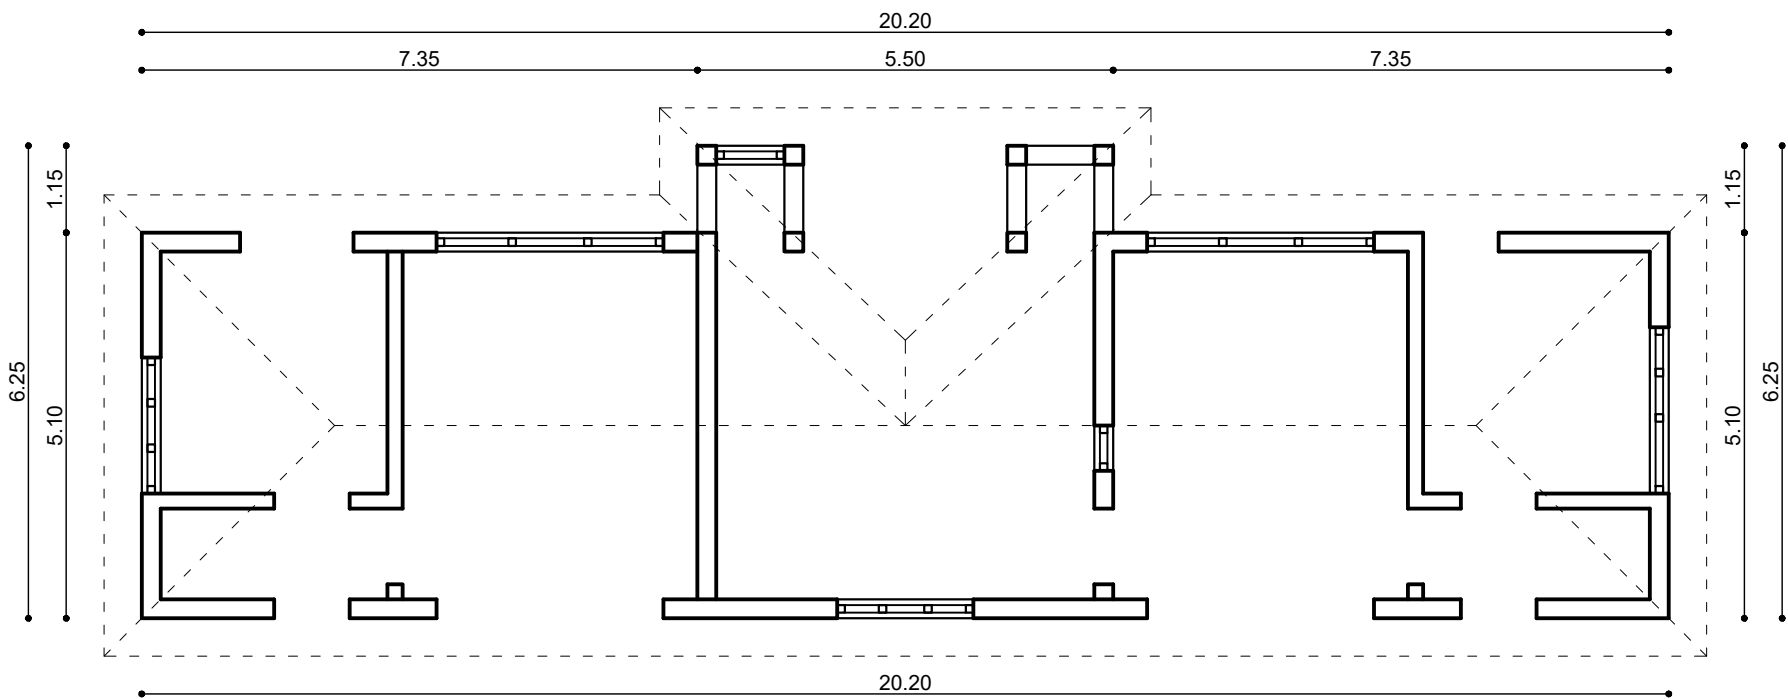

PLAN PARTER/
GROUND FLOOR PLAN
sc 1:100
Ac = 110.00 mp
Ad = 110.00 mp

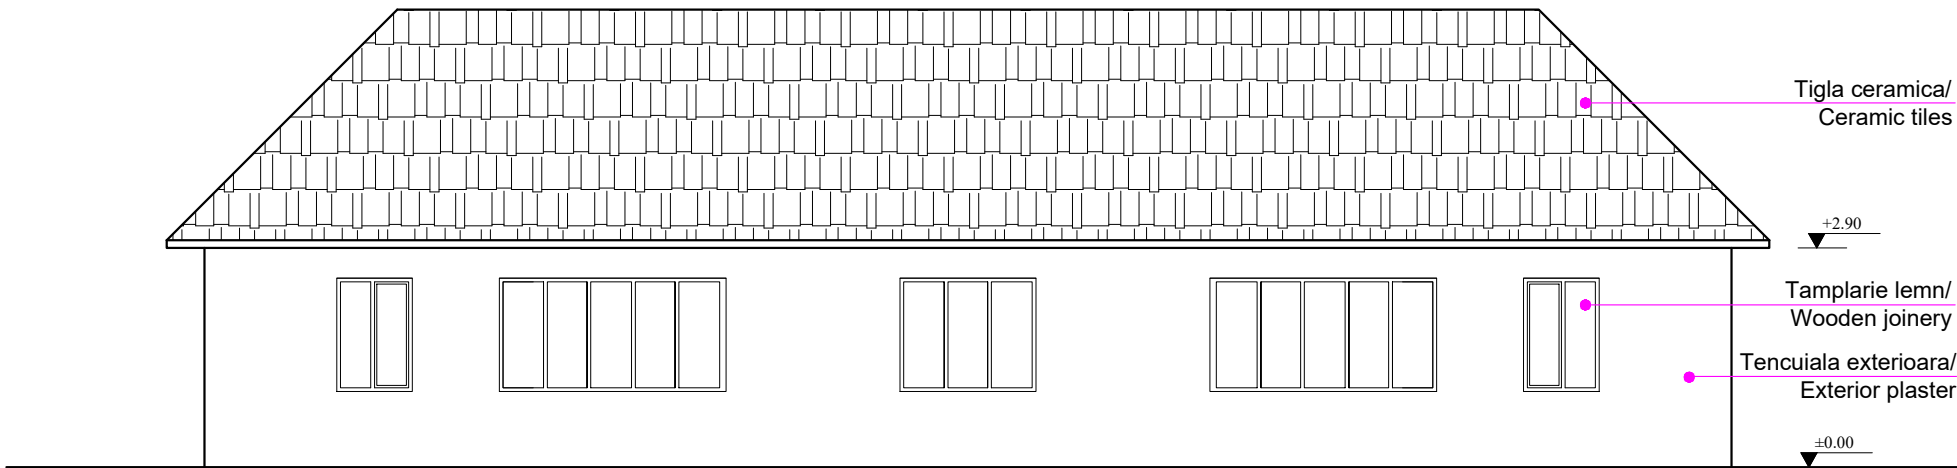

Vedere principala/
Main facade
sc 1:100

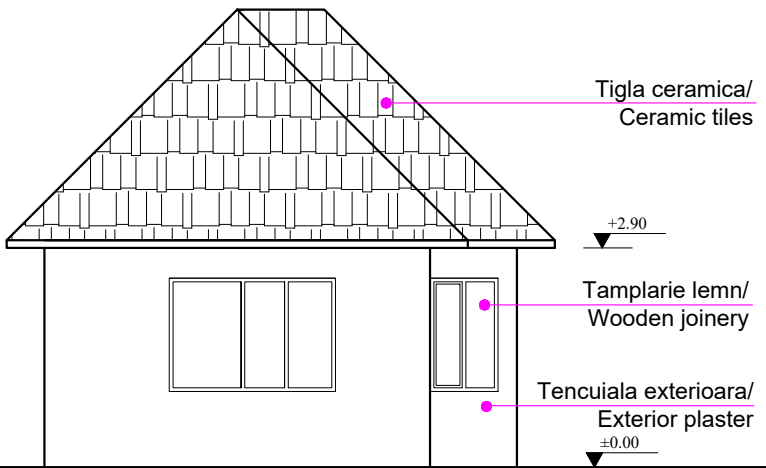

Vedere laterala/
Side view facade
sc 1:100

ENTITATE CONTRACTANTA CONTRACTING ENTITY		 C.N.C.F. "C.F.R." - S.A.	
CONTRACTANT CONTRACTOR		 Asocierea S.C. ISPCF S.A. - S.C. BAICONS IMPEX SRL	
	Nume Name	Data Date	Semnatura Signature
Şef Proiect Project Manager	ing. Viorel GORGONETU	11.2024	
Verificat Checked	arh. Mihai-Alexandru DUMITRESCU	11.2024	
Proiectat Designed	arh. Ştefania GHEORGHE	11.2024	
"Modernizarea liniilor şi instalaţiilor din Complexul Feroviar Bucureşti" Studiu de fezabilitate "Modernization lines and installations in the Bucharest Railway Complex Feasibility Study			Proiect / Project 38 / 2022
			Faza / Phase S.F. F.S.
Denumire / Title Staţia Mogoşoaia - Clădire PAZ - Relevu Mogoşoaia Station - PAZ Building - Survey			Scara / Scale 1/100
Codificare / Codification System C O B U S F A R H D R V 0 1 0 4 0 0 1 R 0 0			
Istoricul reviziilor / Revision History			
Rev.	Data/Date	Descriere Modificare / Modification description	
1			
2			
3			
4			