
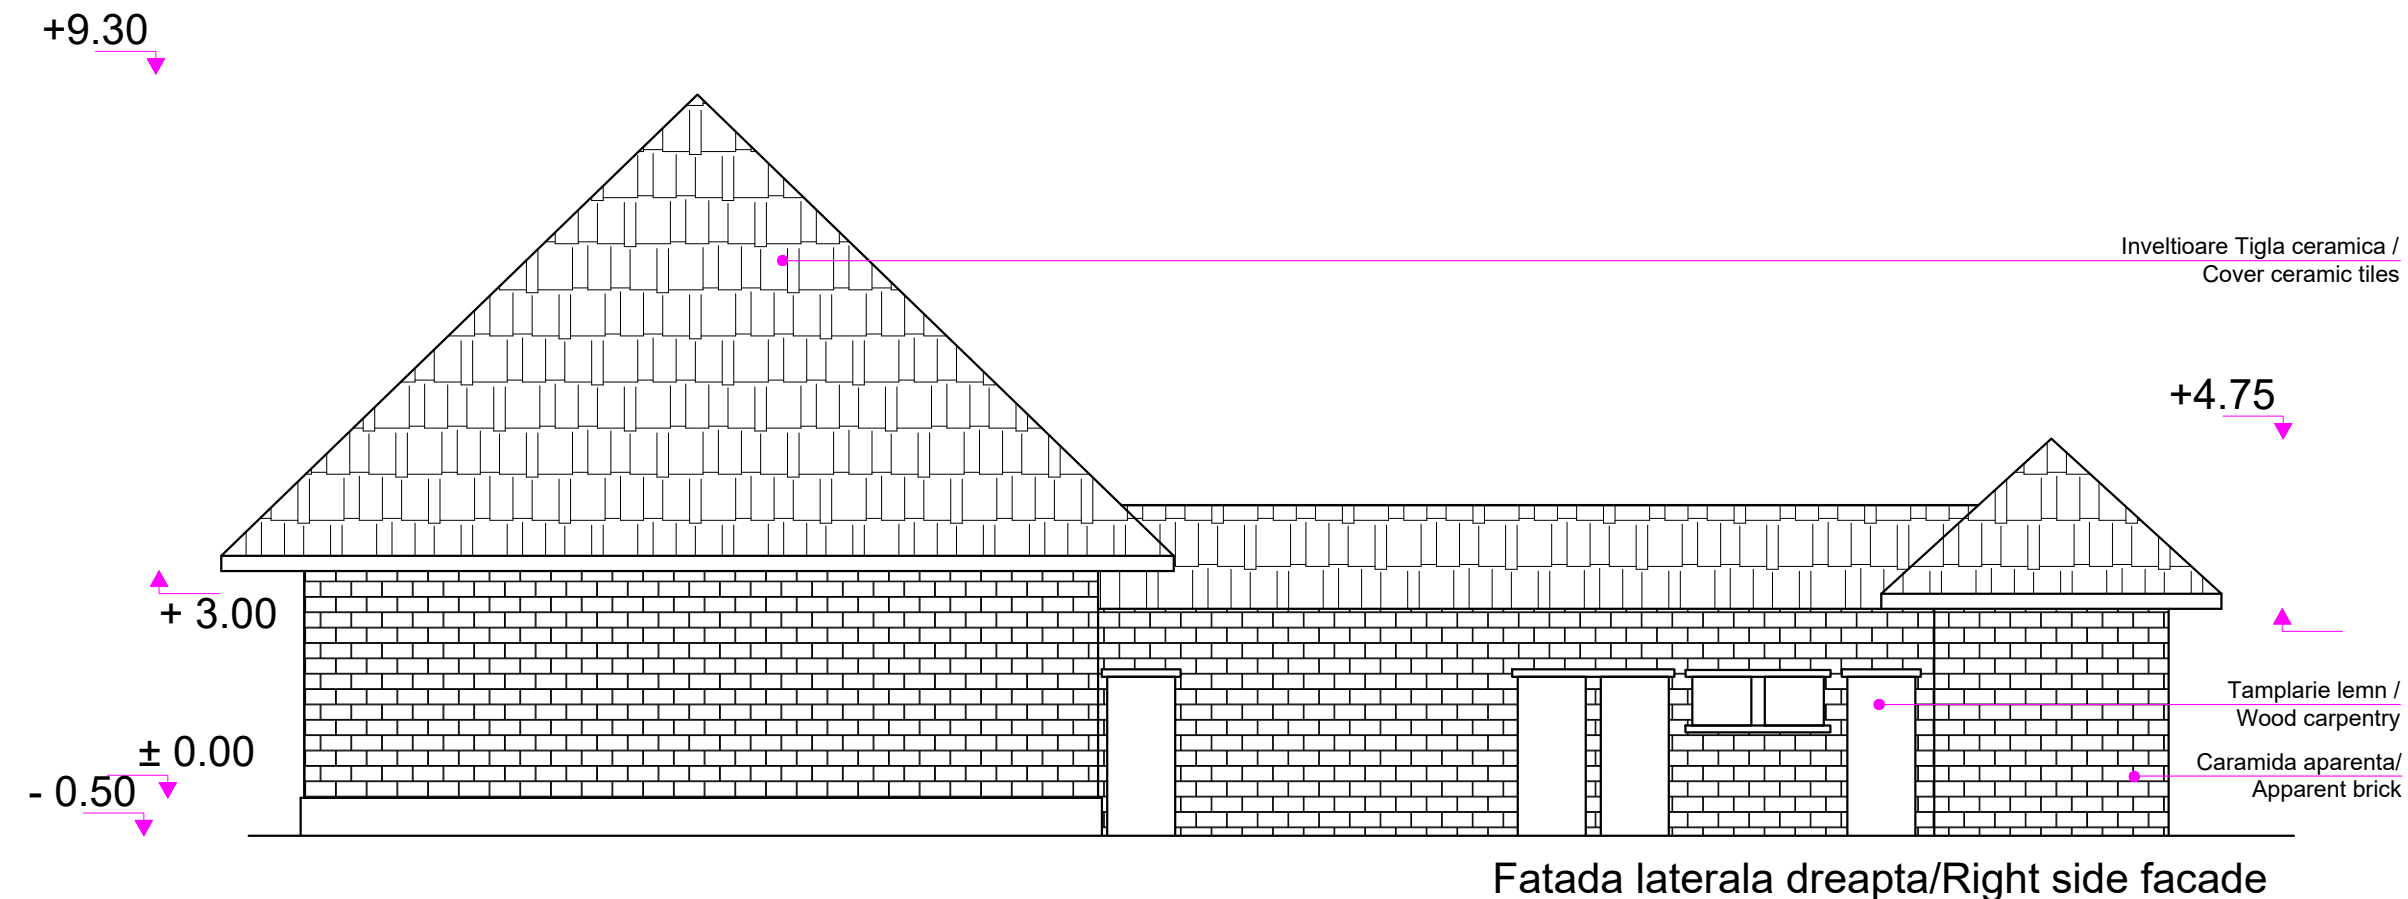
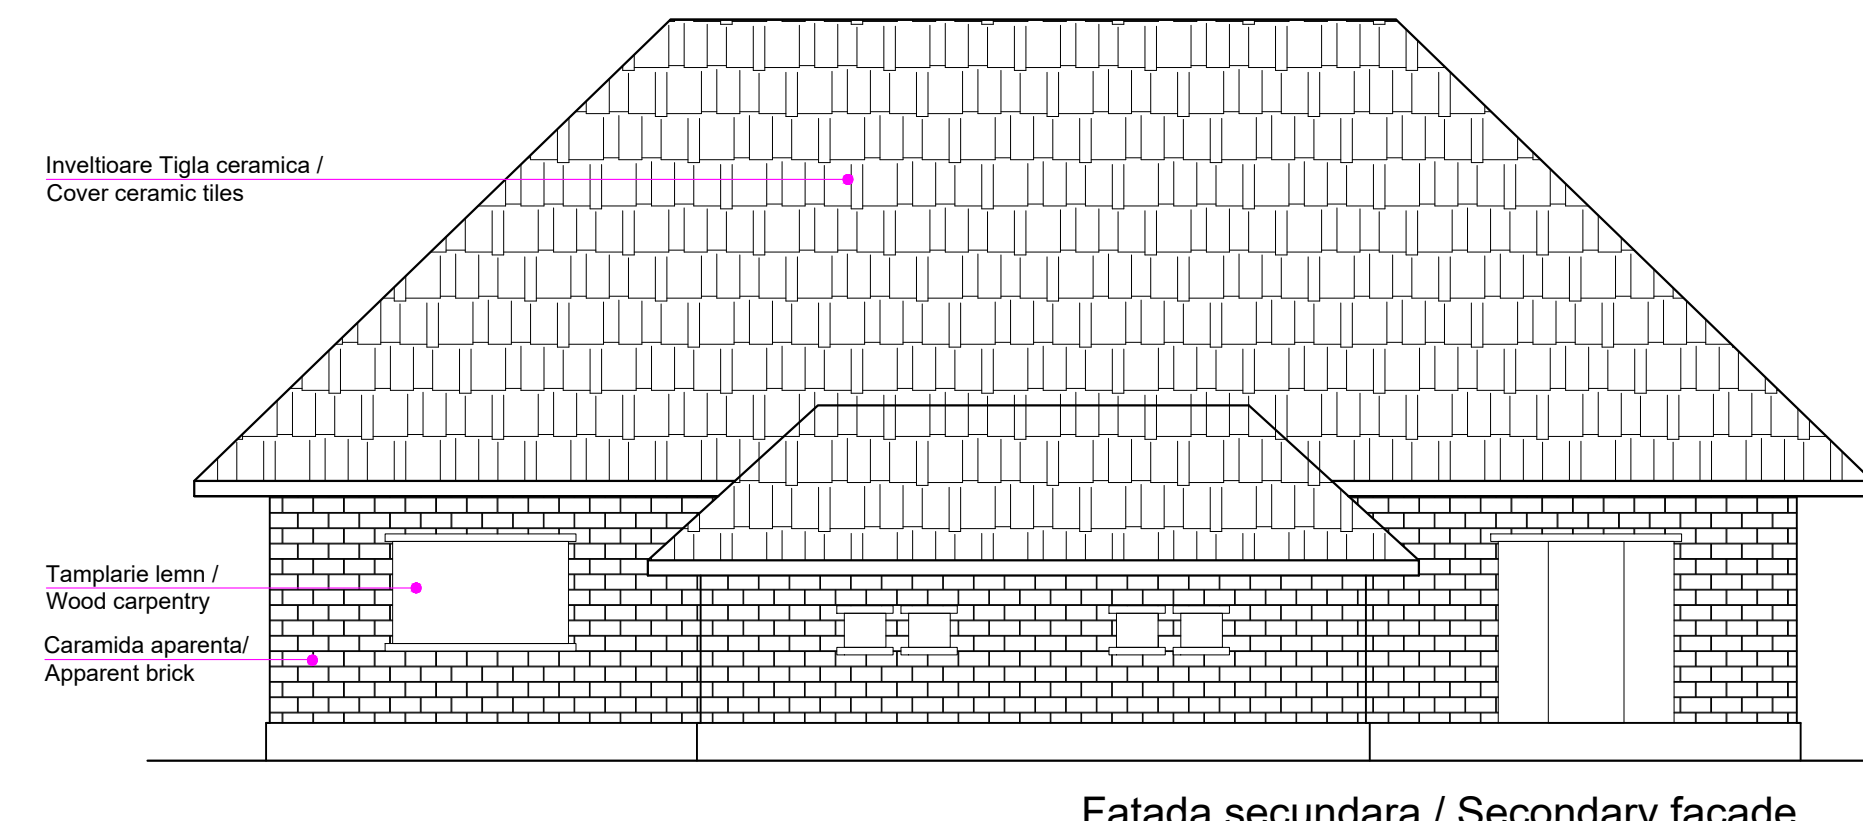
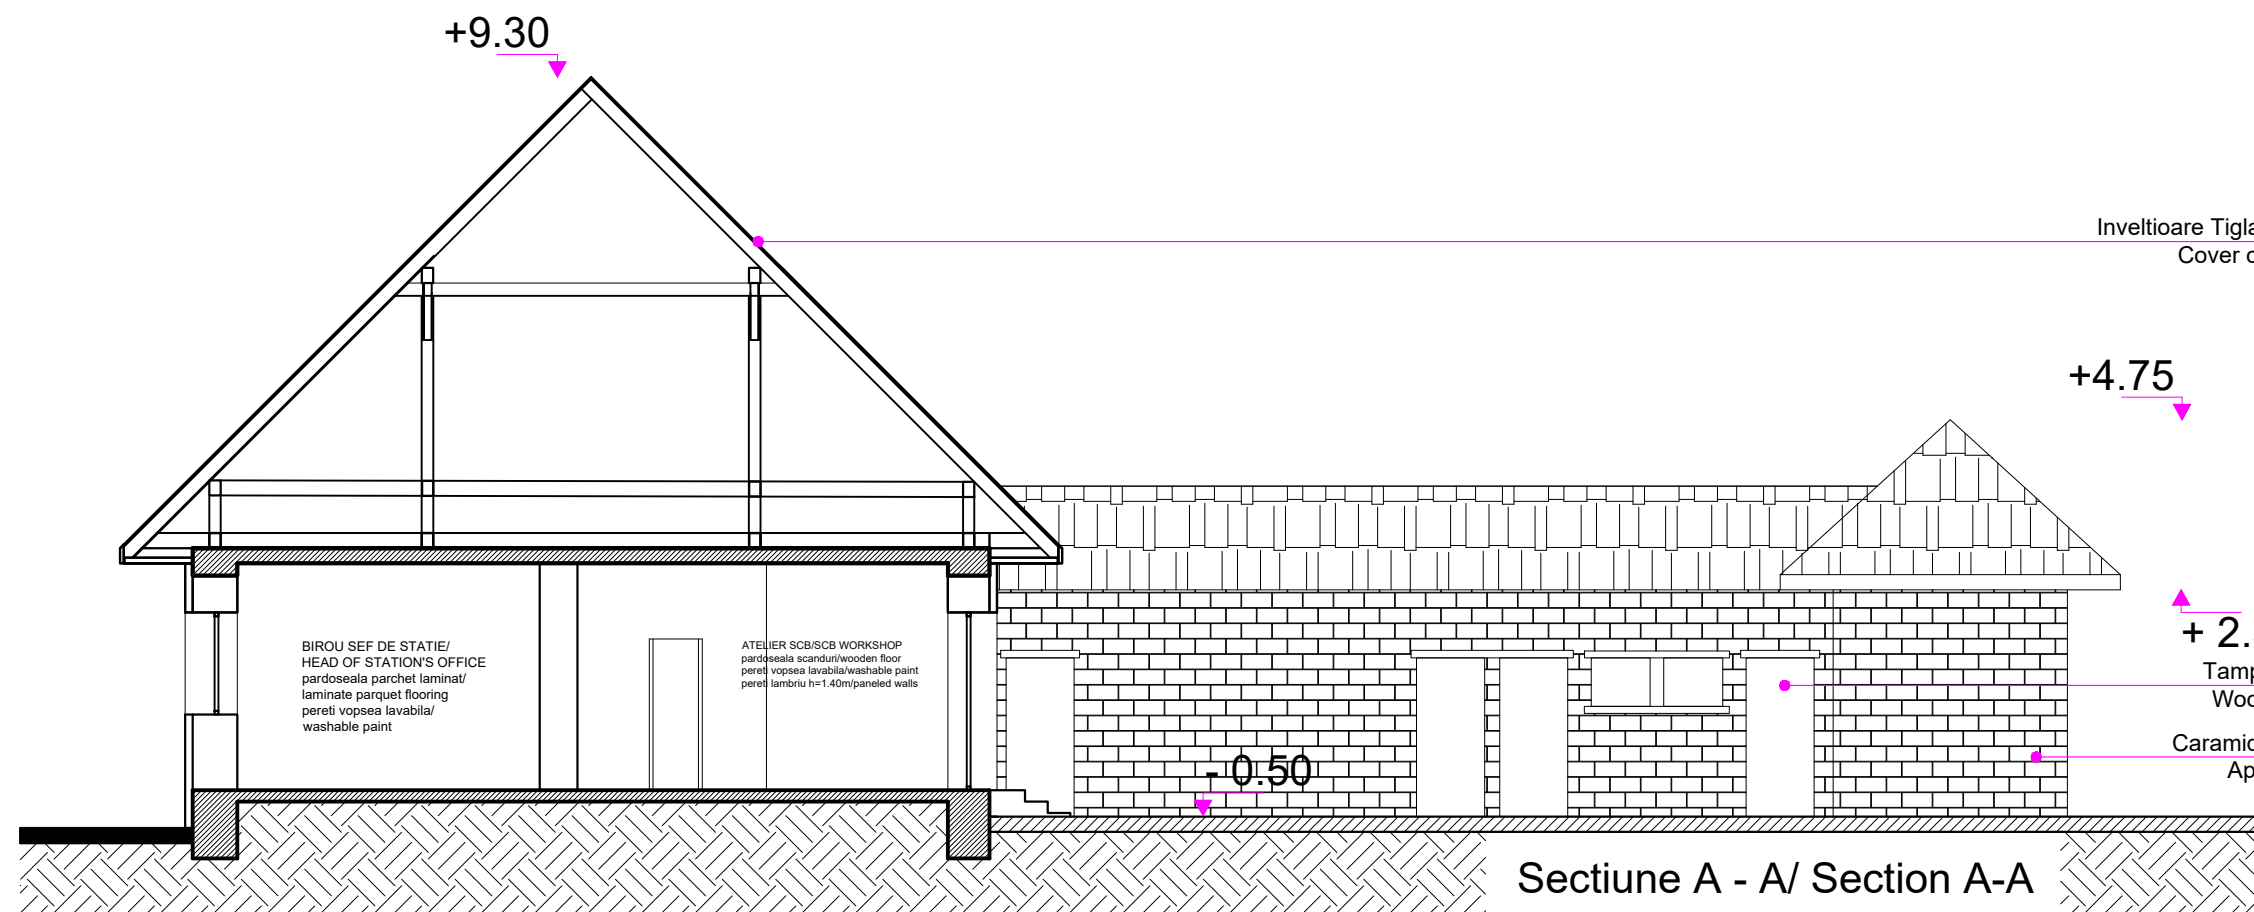
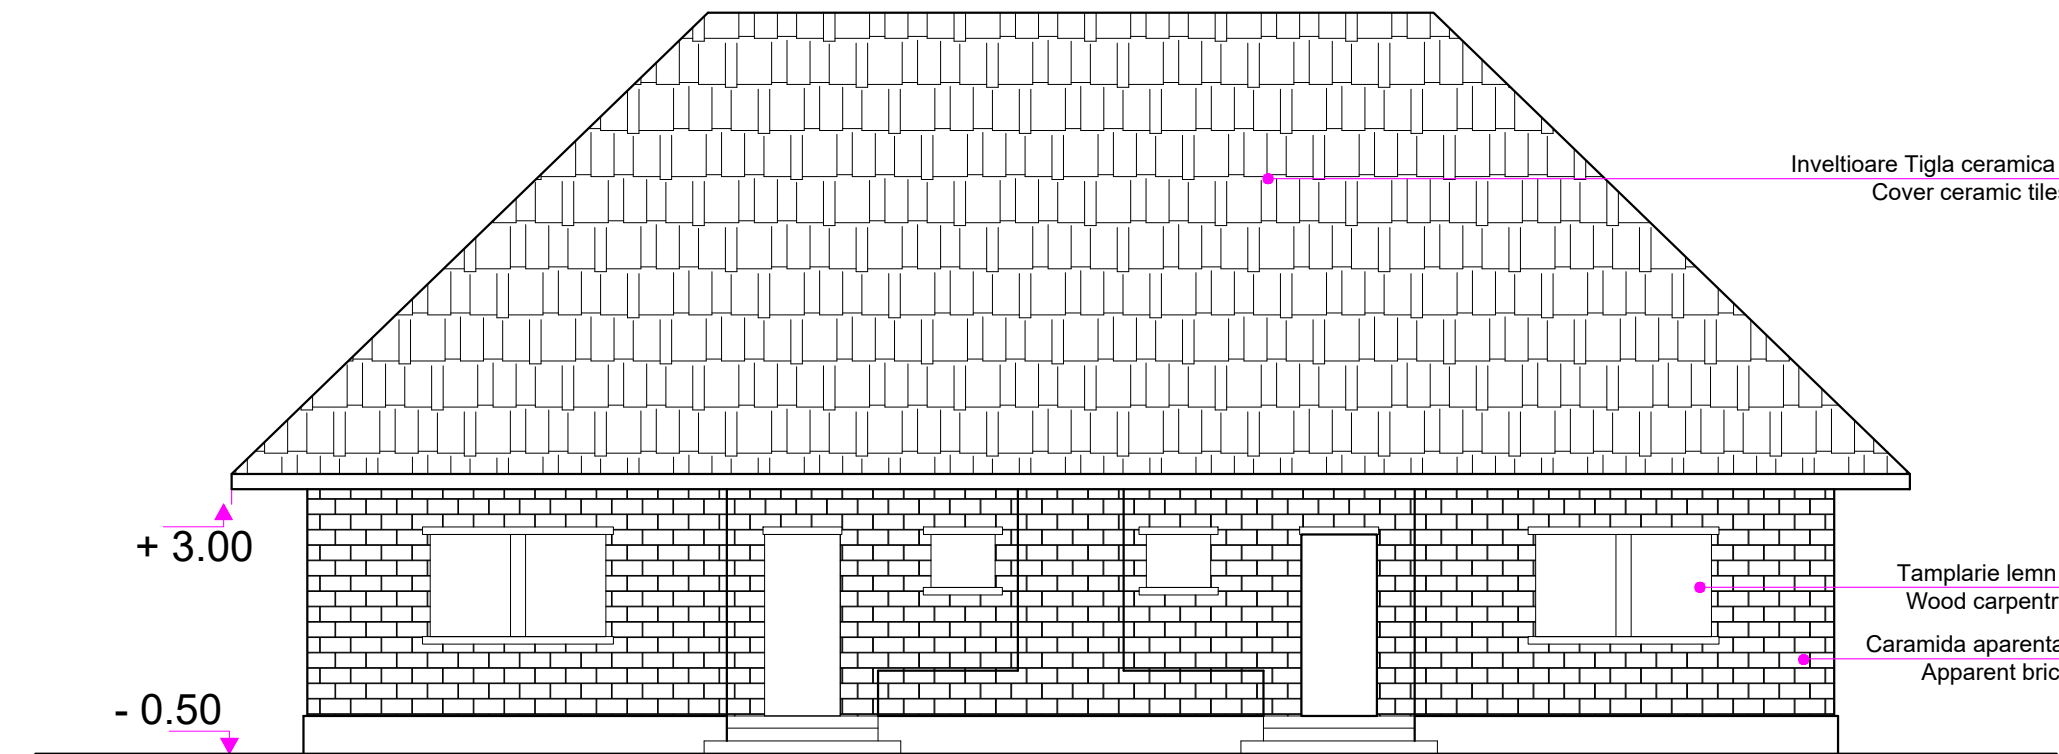


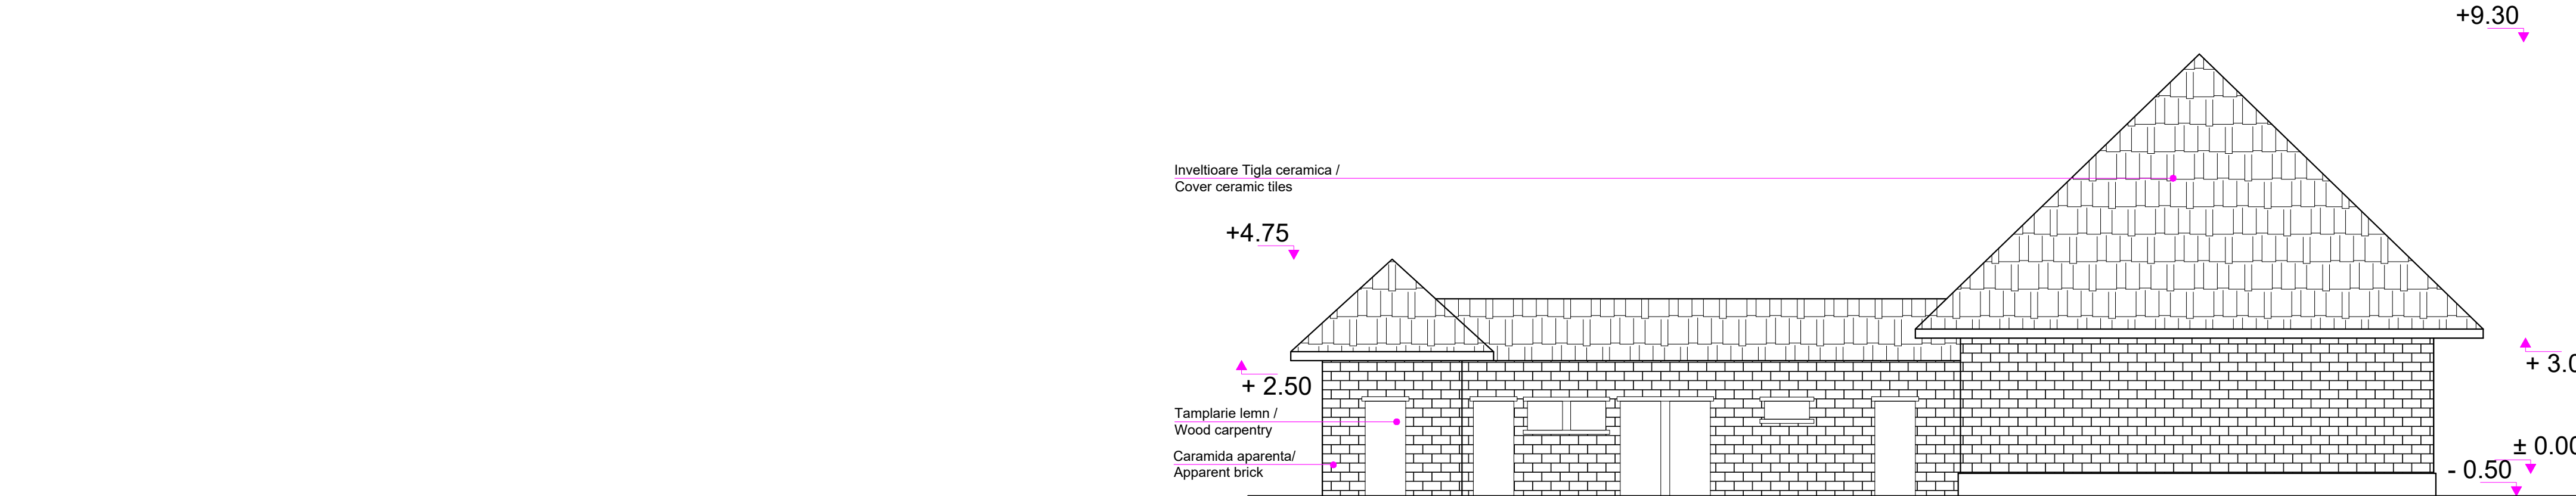

ENTITATE CONTRACTANTA CONTRACTING ENTITY		C.N.C.F. "C.F.R." - S.A.	
CONTRACTANT CONTRACTOR Asocierea S.C. ISPCF S.A. - S.C. BAICONS IMPEX SRL			
	Nume Name	Data Date	Semnatura Signature
Şef Proiect Project Manager	ing. Viorel GORGONETU	11.2024	
Verificat Checked	arh. Stefania Ion-Gheorghe	11.2024	
Proiectat Designed	arh. Mihai-Alexandru DUMITRESCU	11.2024	
"Modernizarea liniilor şi instalaţiilor din Complexul Feroviar Bucureşti" Studiu de fezabilitate			Proiect / Project 38 / 2022
			Faza / Phase S.F. F.S.
"Modernization lines and installations in the Bucharest Railway Complex Feasibility Study"			
Denumire / Title	Statia Mogosoaia - Cladire Locuinta - Relevu Fatade si Sectiune - Mogosoaia Station - Building - Facades and Section Survey		Scara / Scale 1:100
Codificare / Codification System			
COBU SF ARH DRV 01 04 006 R00			
Istoricul reviziilor / Revision History			
Rev.	Data/Date	Descriere Modificare / Modification description	
1			
2			
3			
4			