

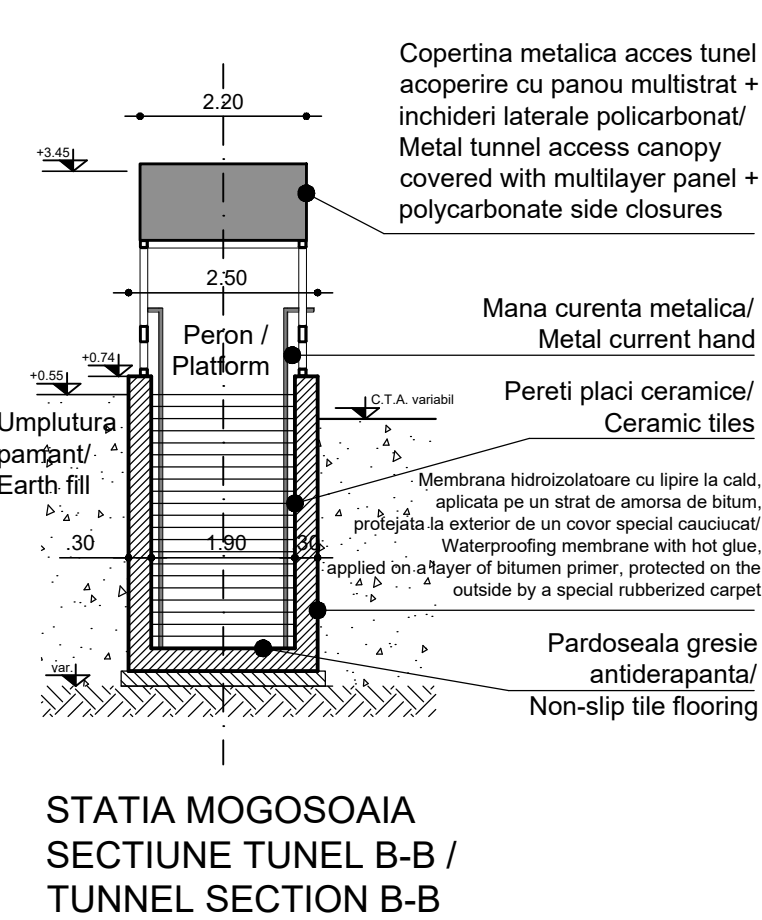
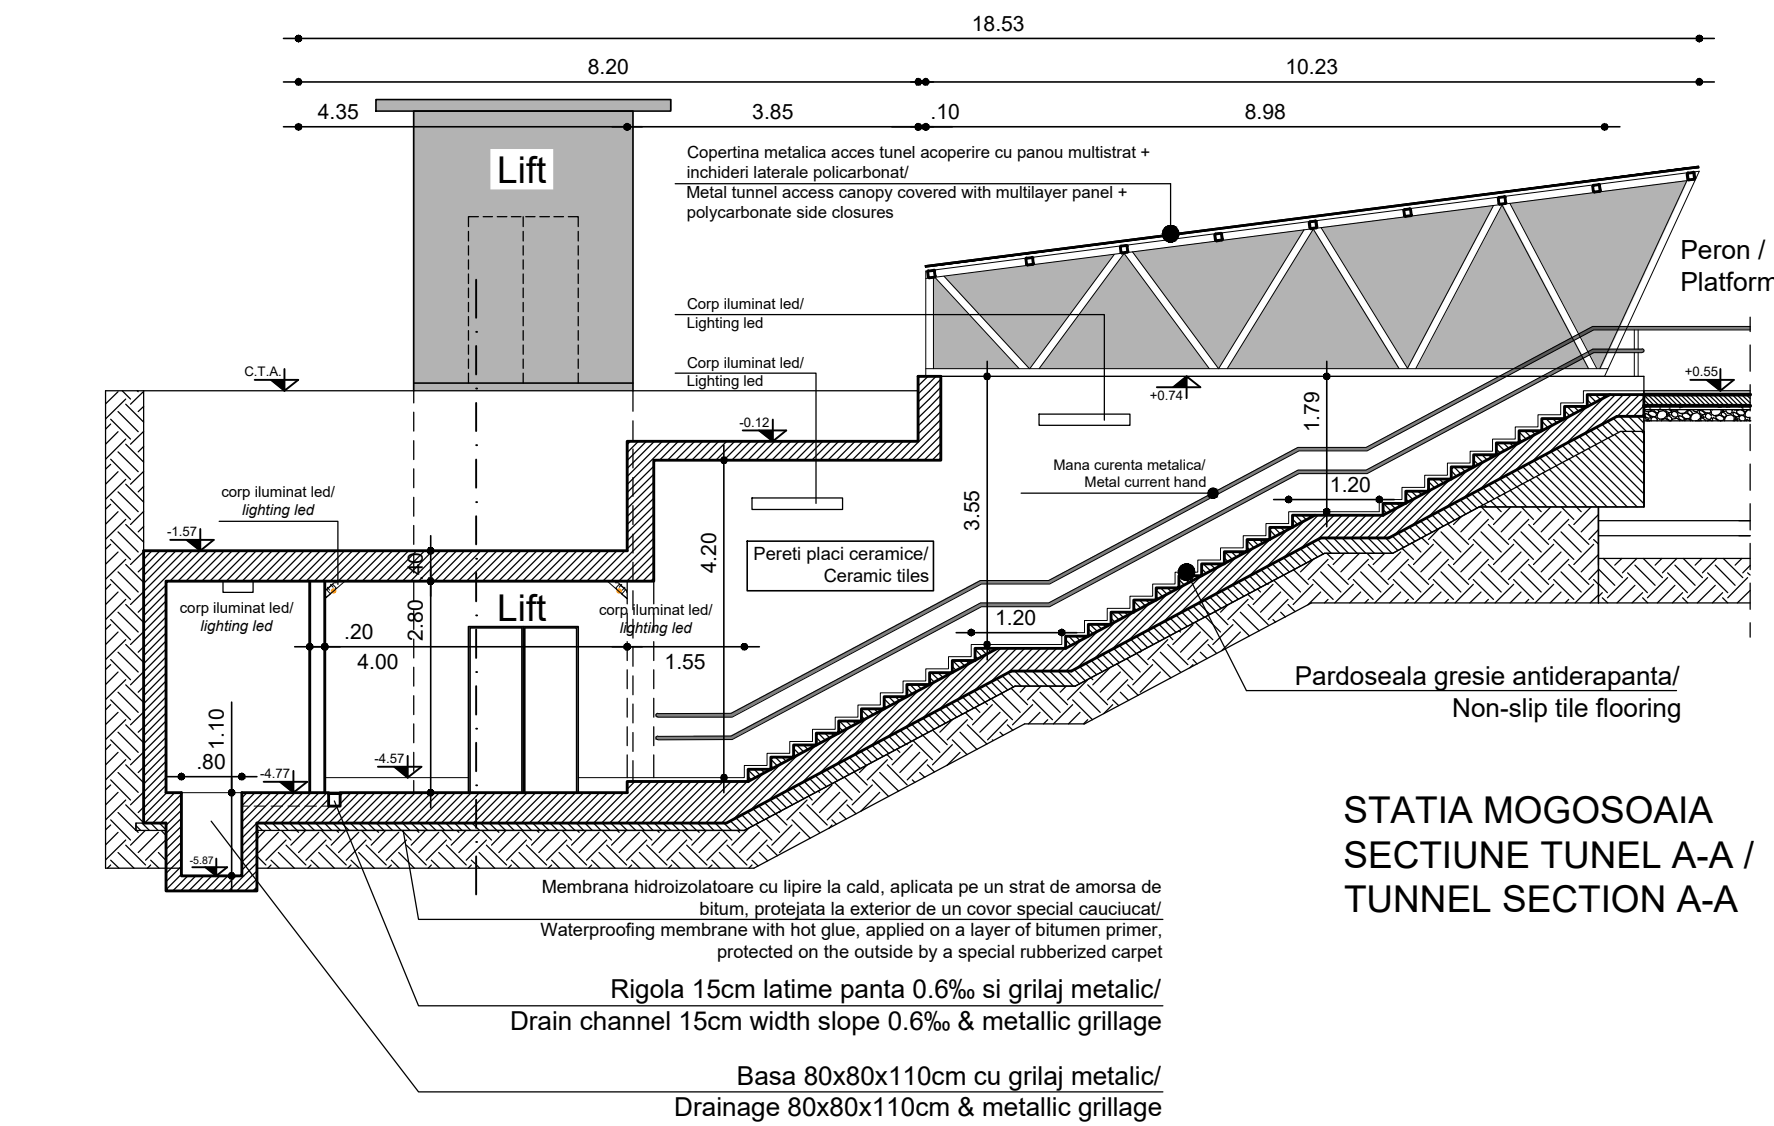
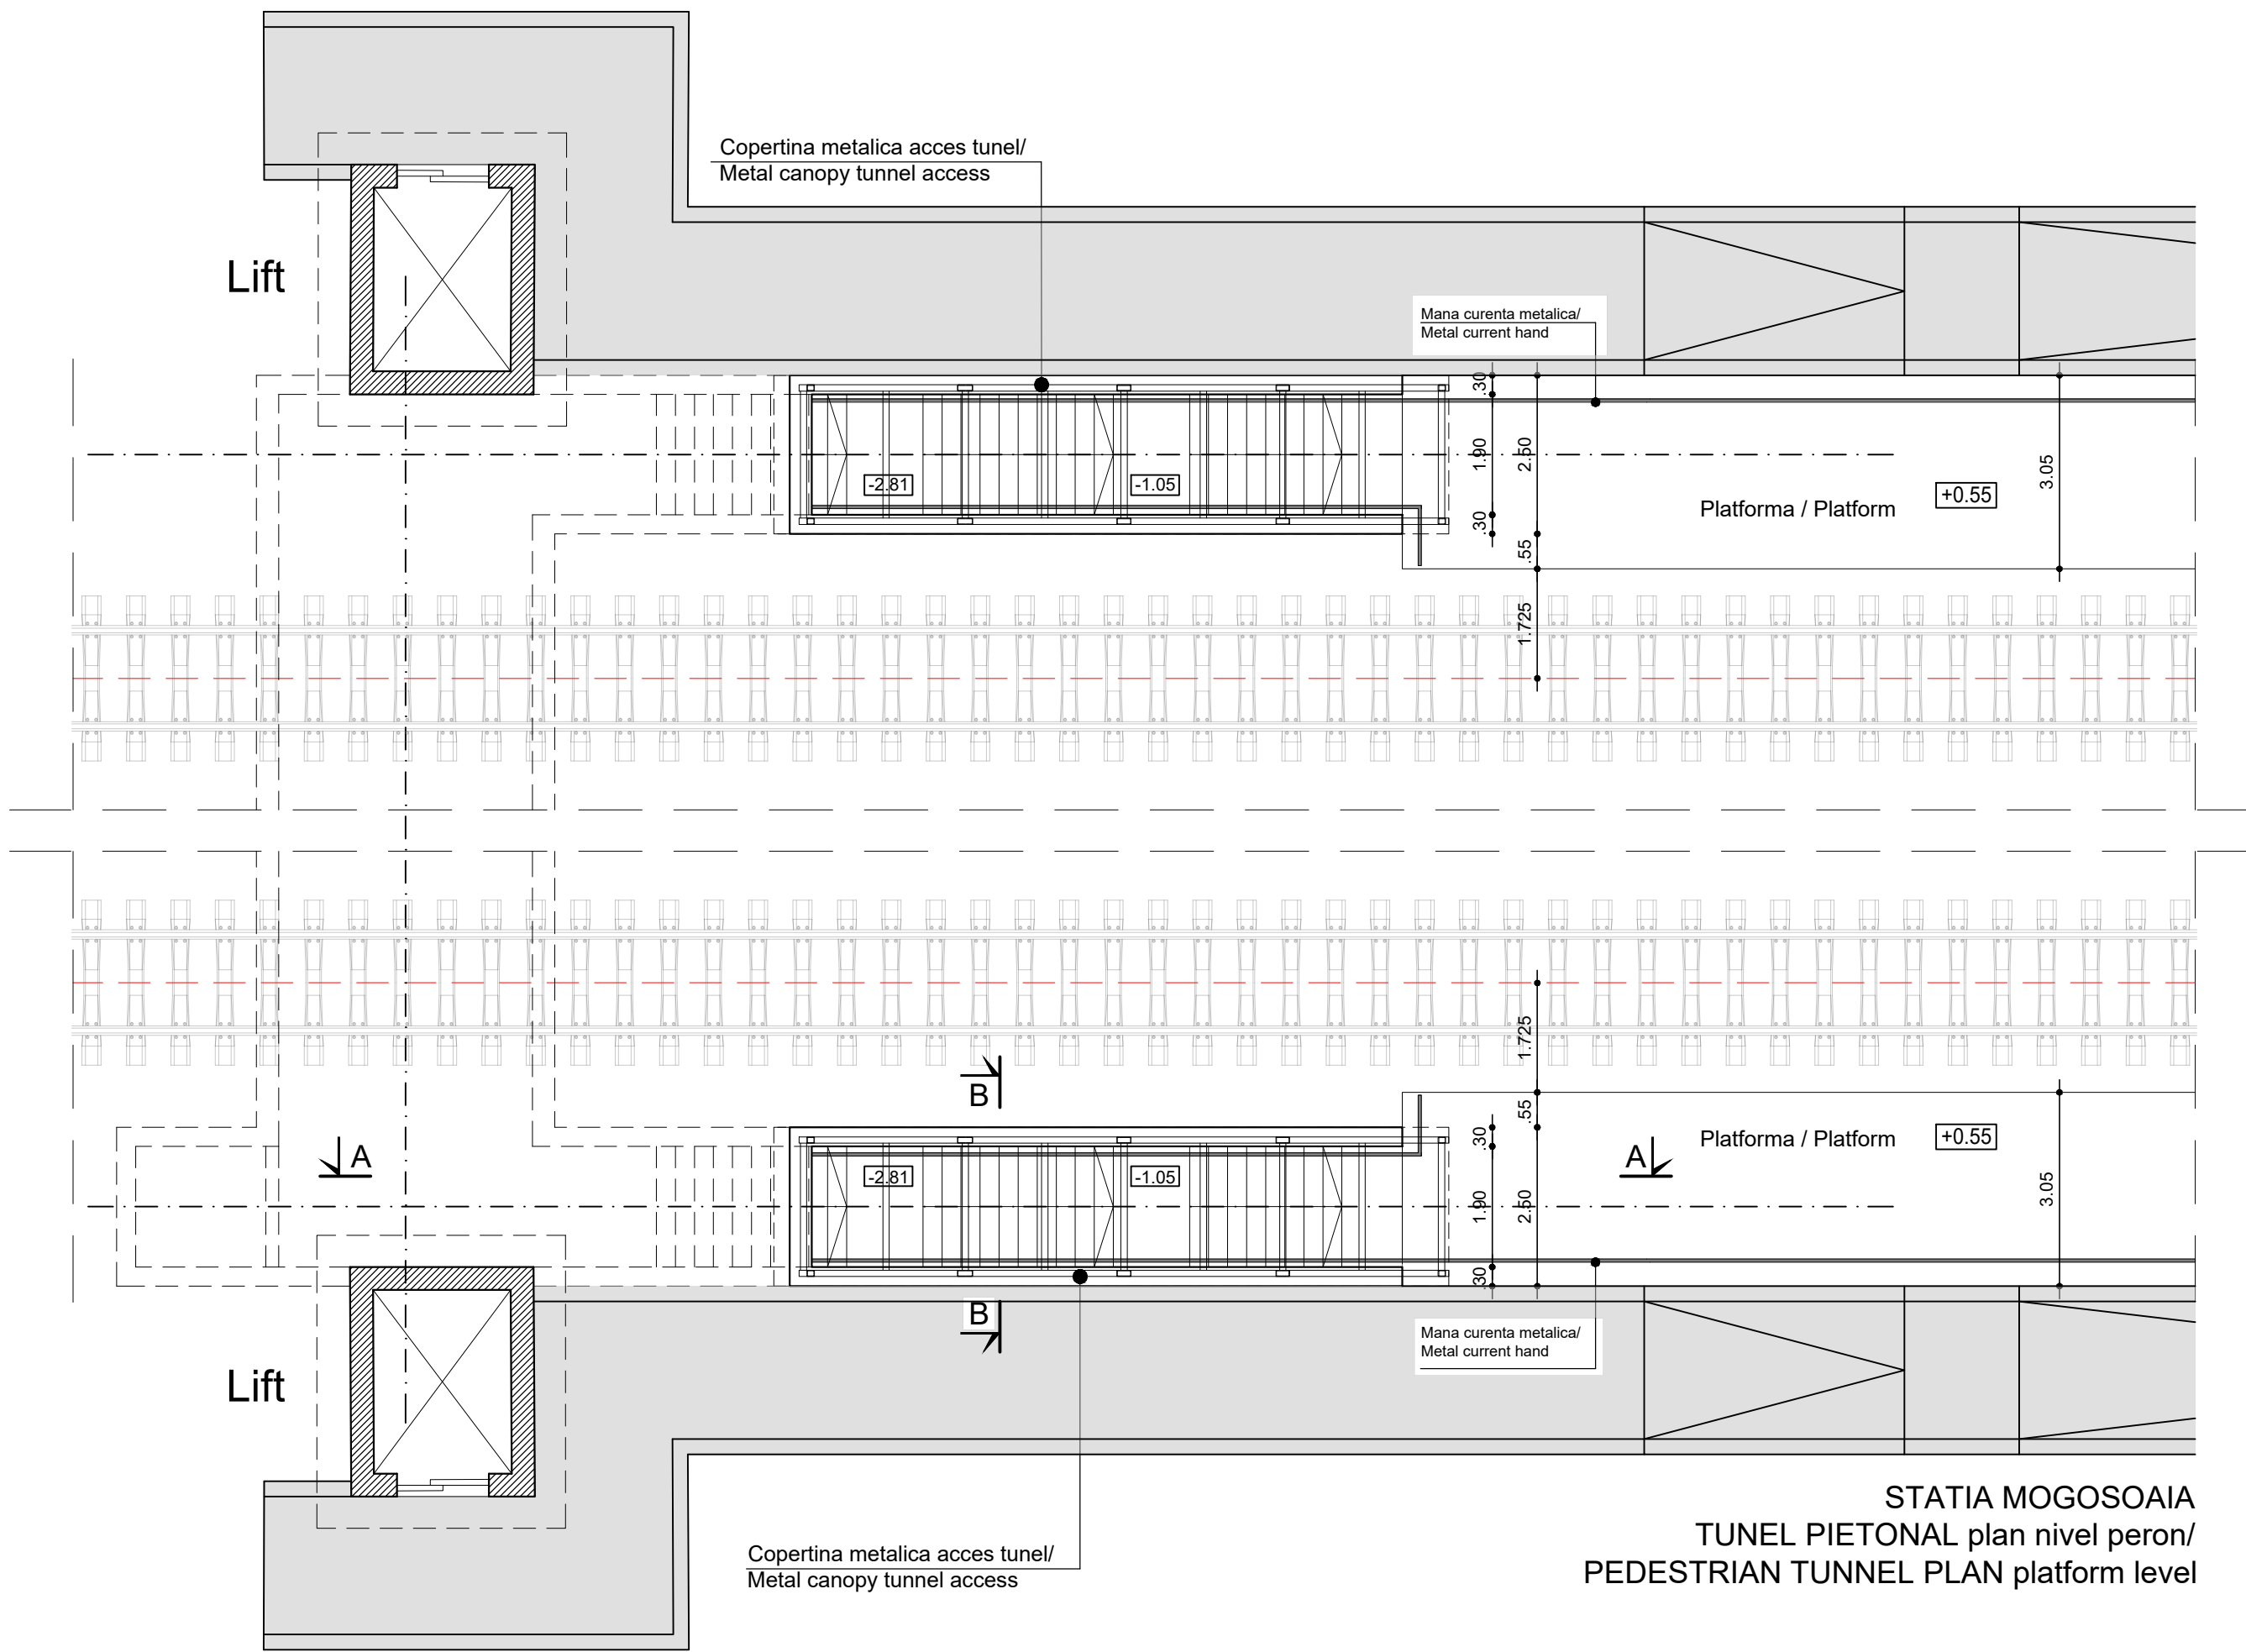


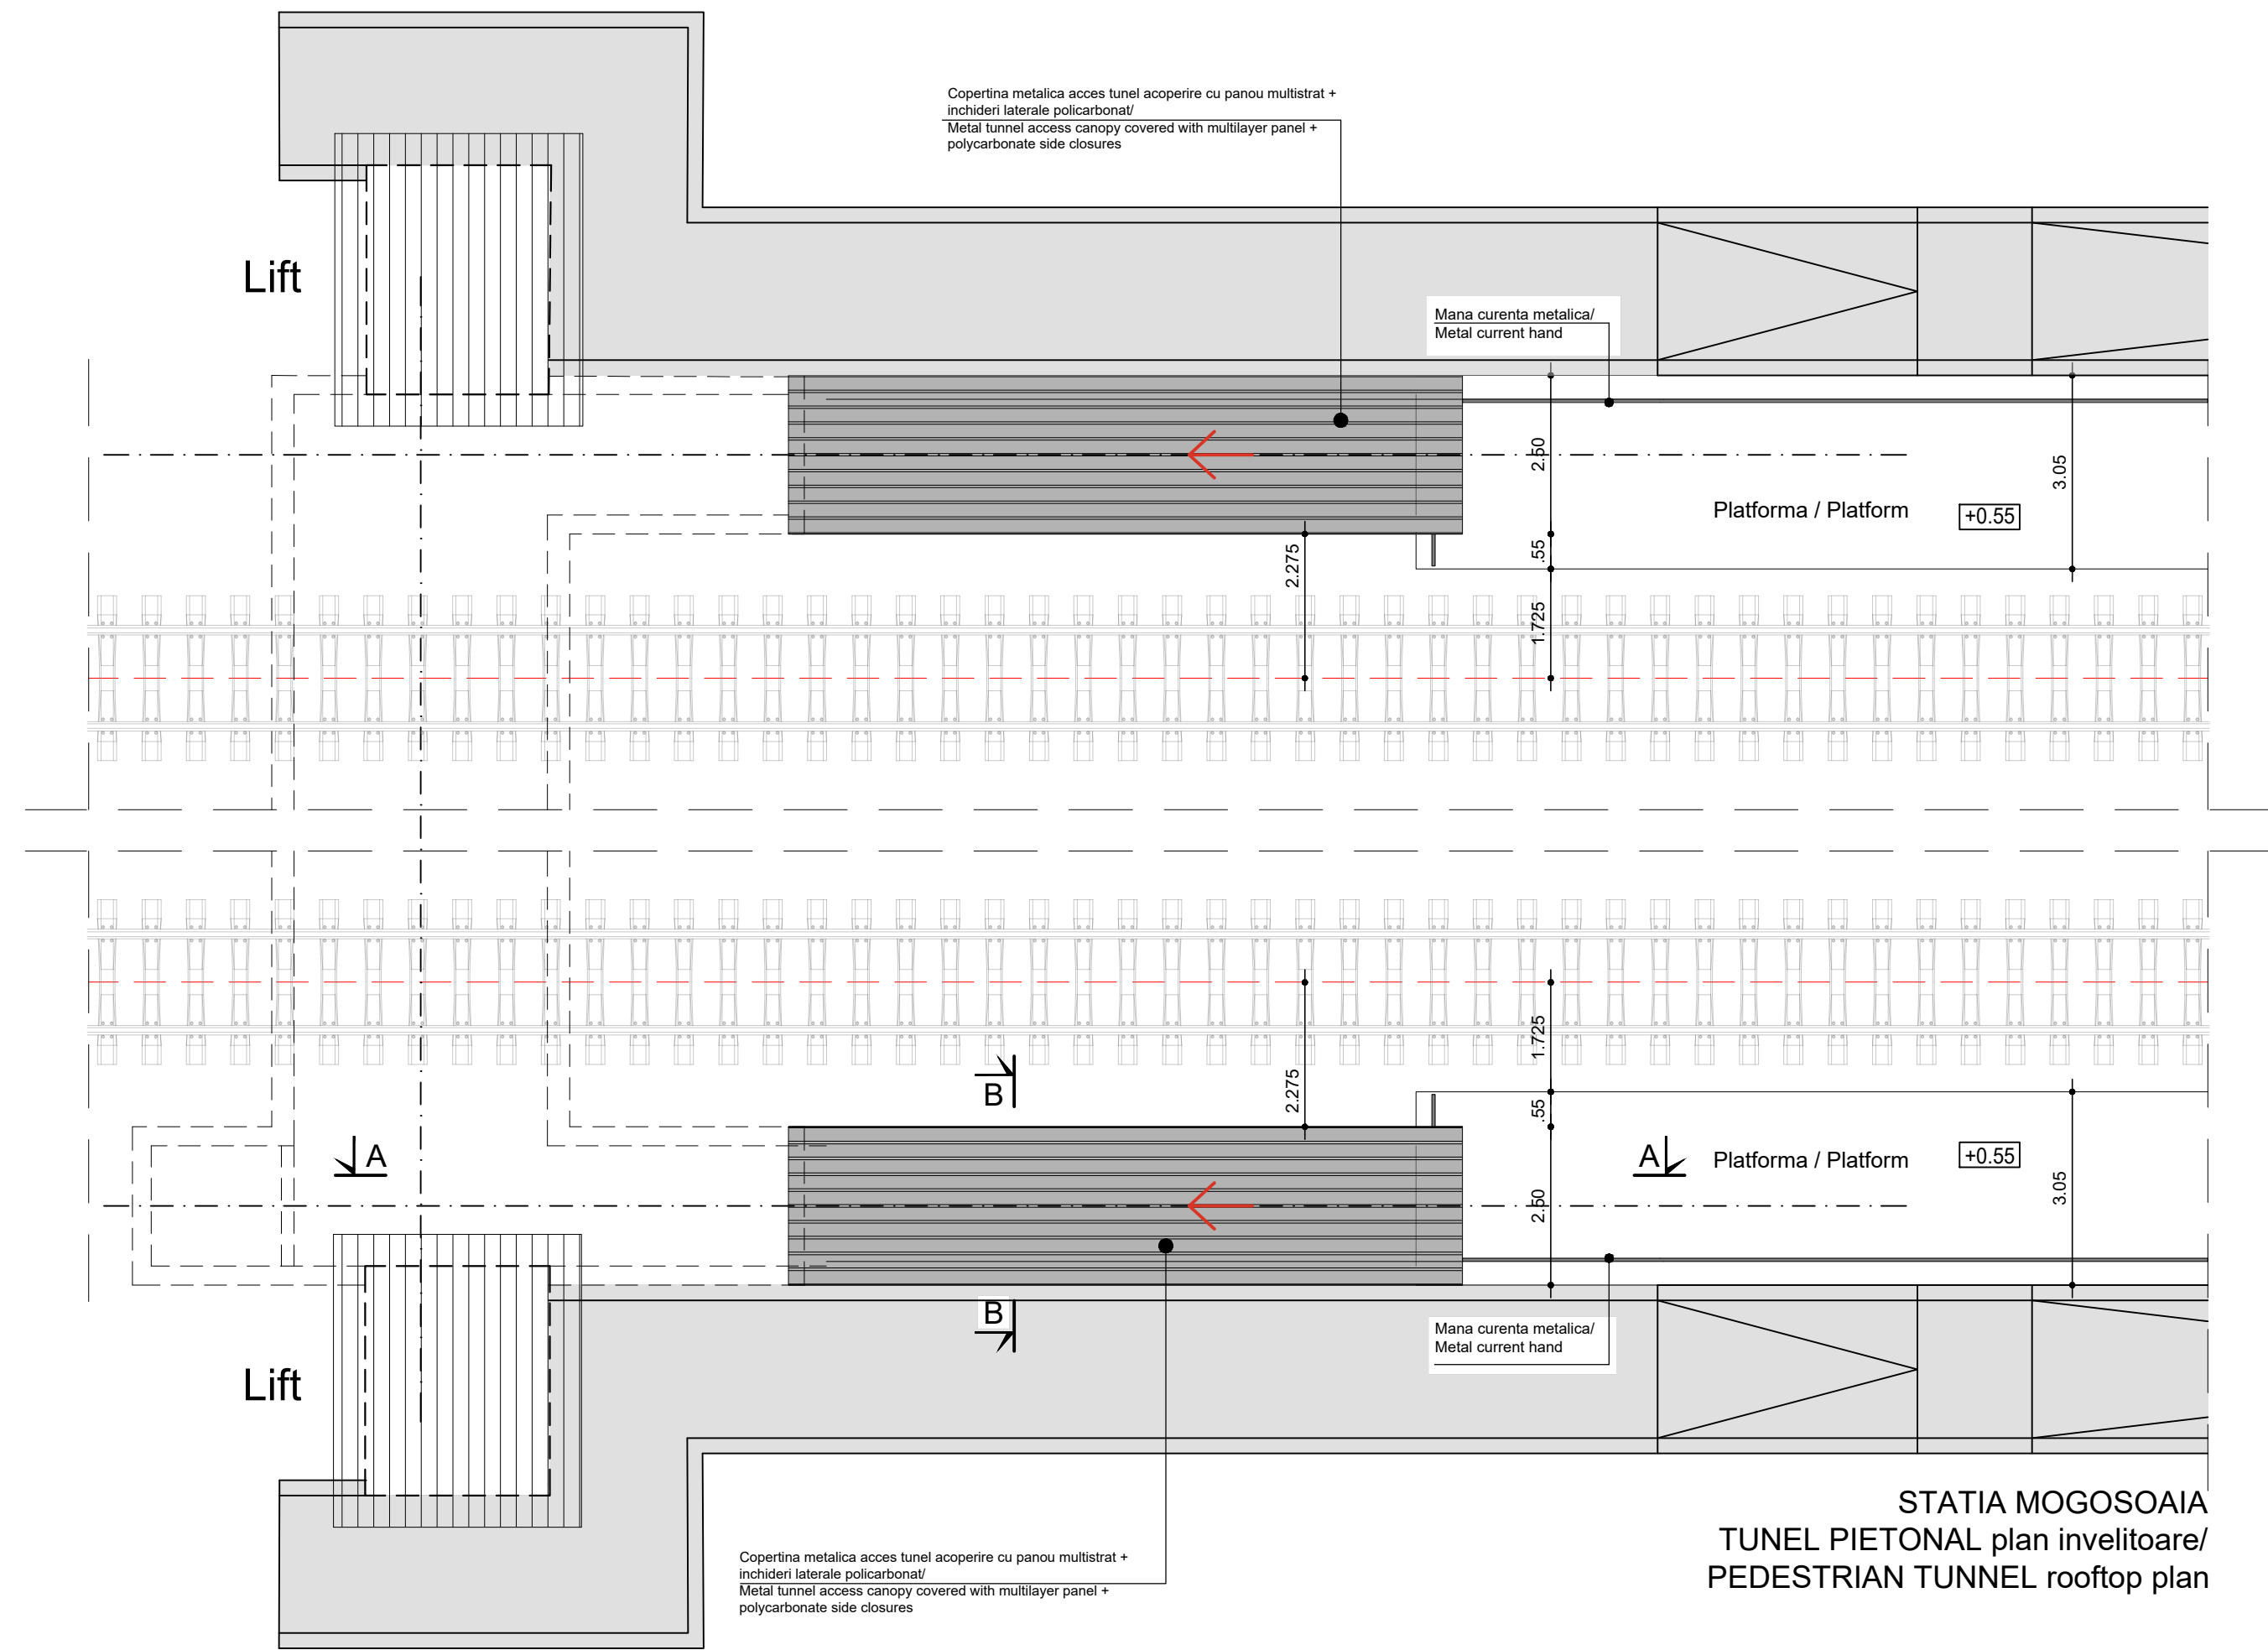

COTELE DE NIVEL
SE RAPORTEAZA
LA NSS ± 0.00

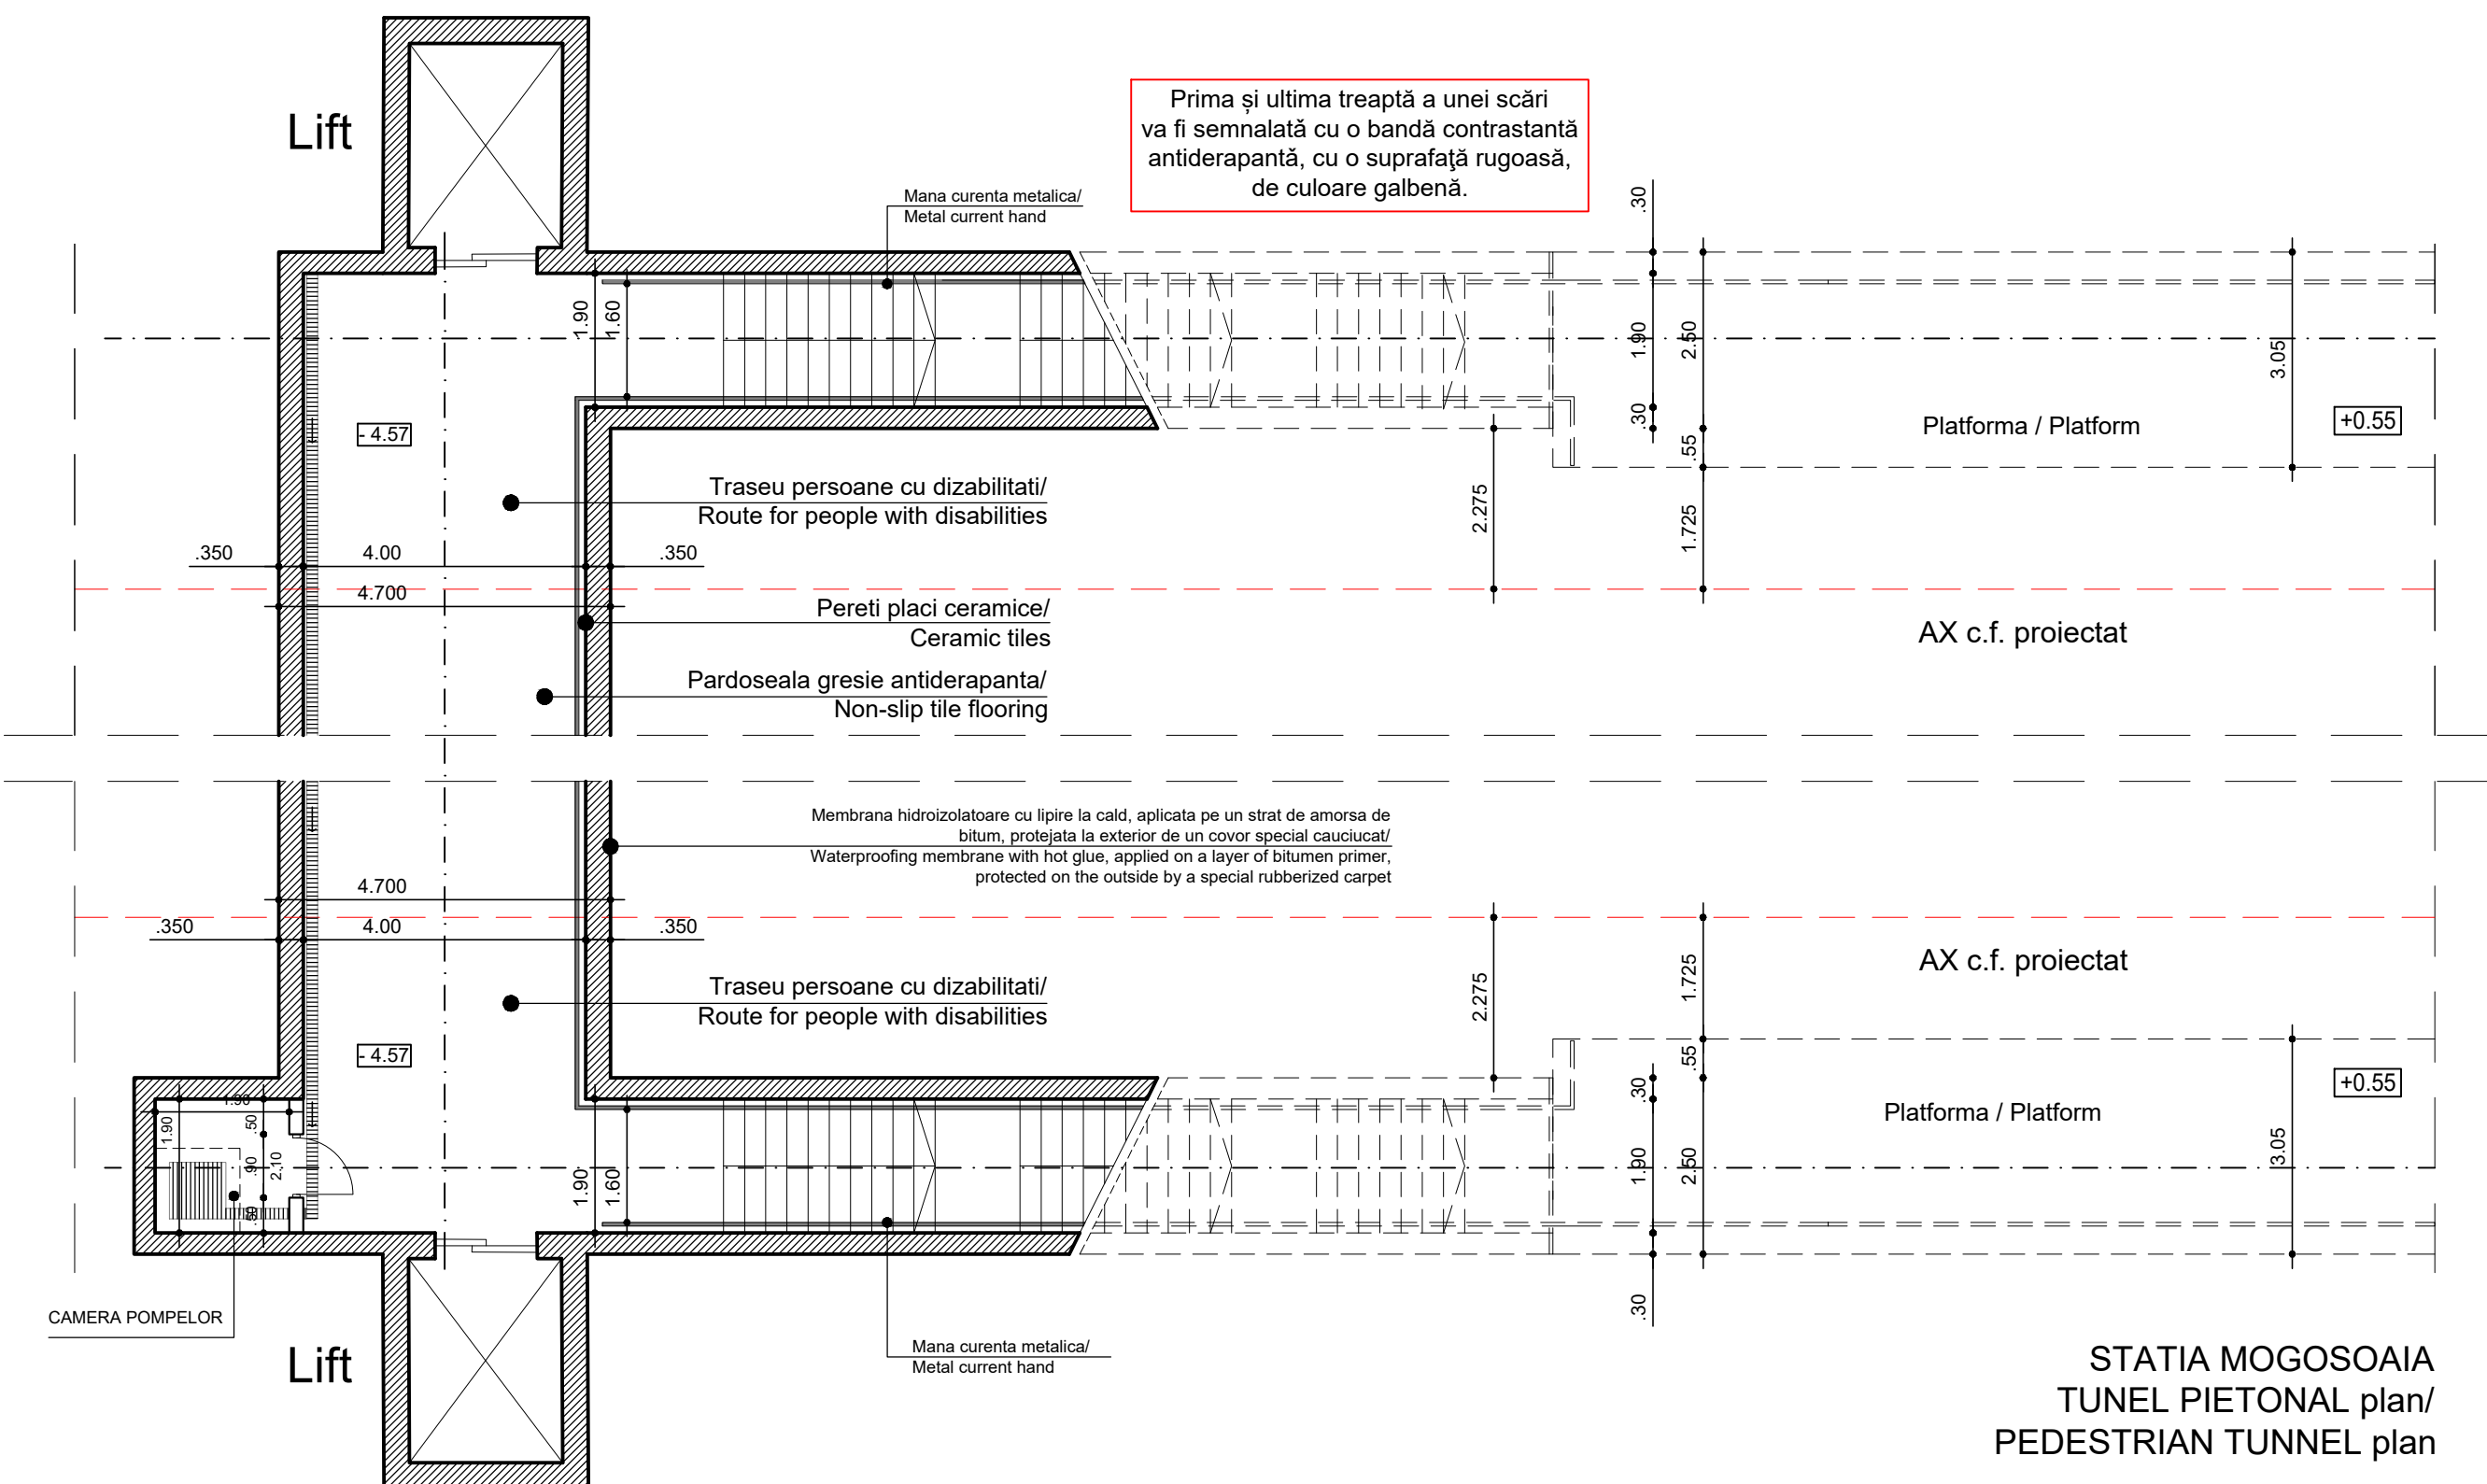

LEGENDA

- perete nou construit
- linii in vedere
- hasuri
- linii punctate

ENTITATE CONTRACTANTA CONTRACTING ENTITY			
CONTRACTANT CONTRACTOR			
Sef Proiect Project Manager	Nume Name	Data Date	Semnatura Signature
Verificat Checked	ing. Viorel GORGONETU	11.2024	
Proiectat Designed	arh. Ștefania GHEORGHE	11.2024	
Proiect / Project 38 / 2022			Faza / Phase S.F. F.S.
Denumire / Title Stația Mogoșoaia - Tunel pietonal Propunere Mogoșoaia Station - Pedestrian tunnel Proposal			Scara / Scale 1/100
Codificare / Codification System C O B U S F A R H D E V 0 1 0 8 0 0 1 R 0 0			
Istoricul reviziilor / Revision History			
Rev.	Data/Date	Descriere Modificare / Modification description	
1			
2			
3			
4			