


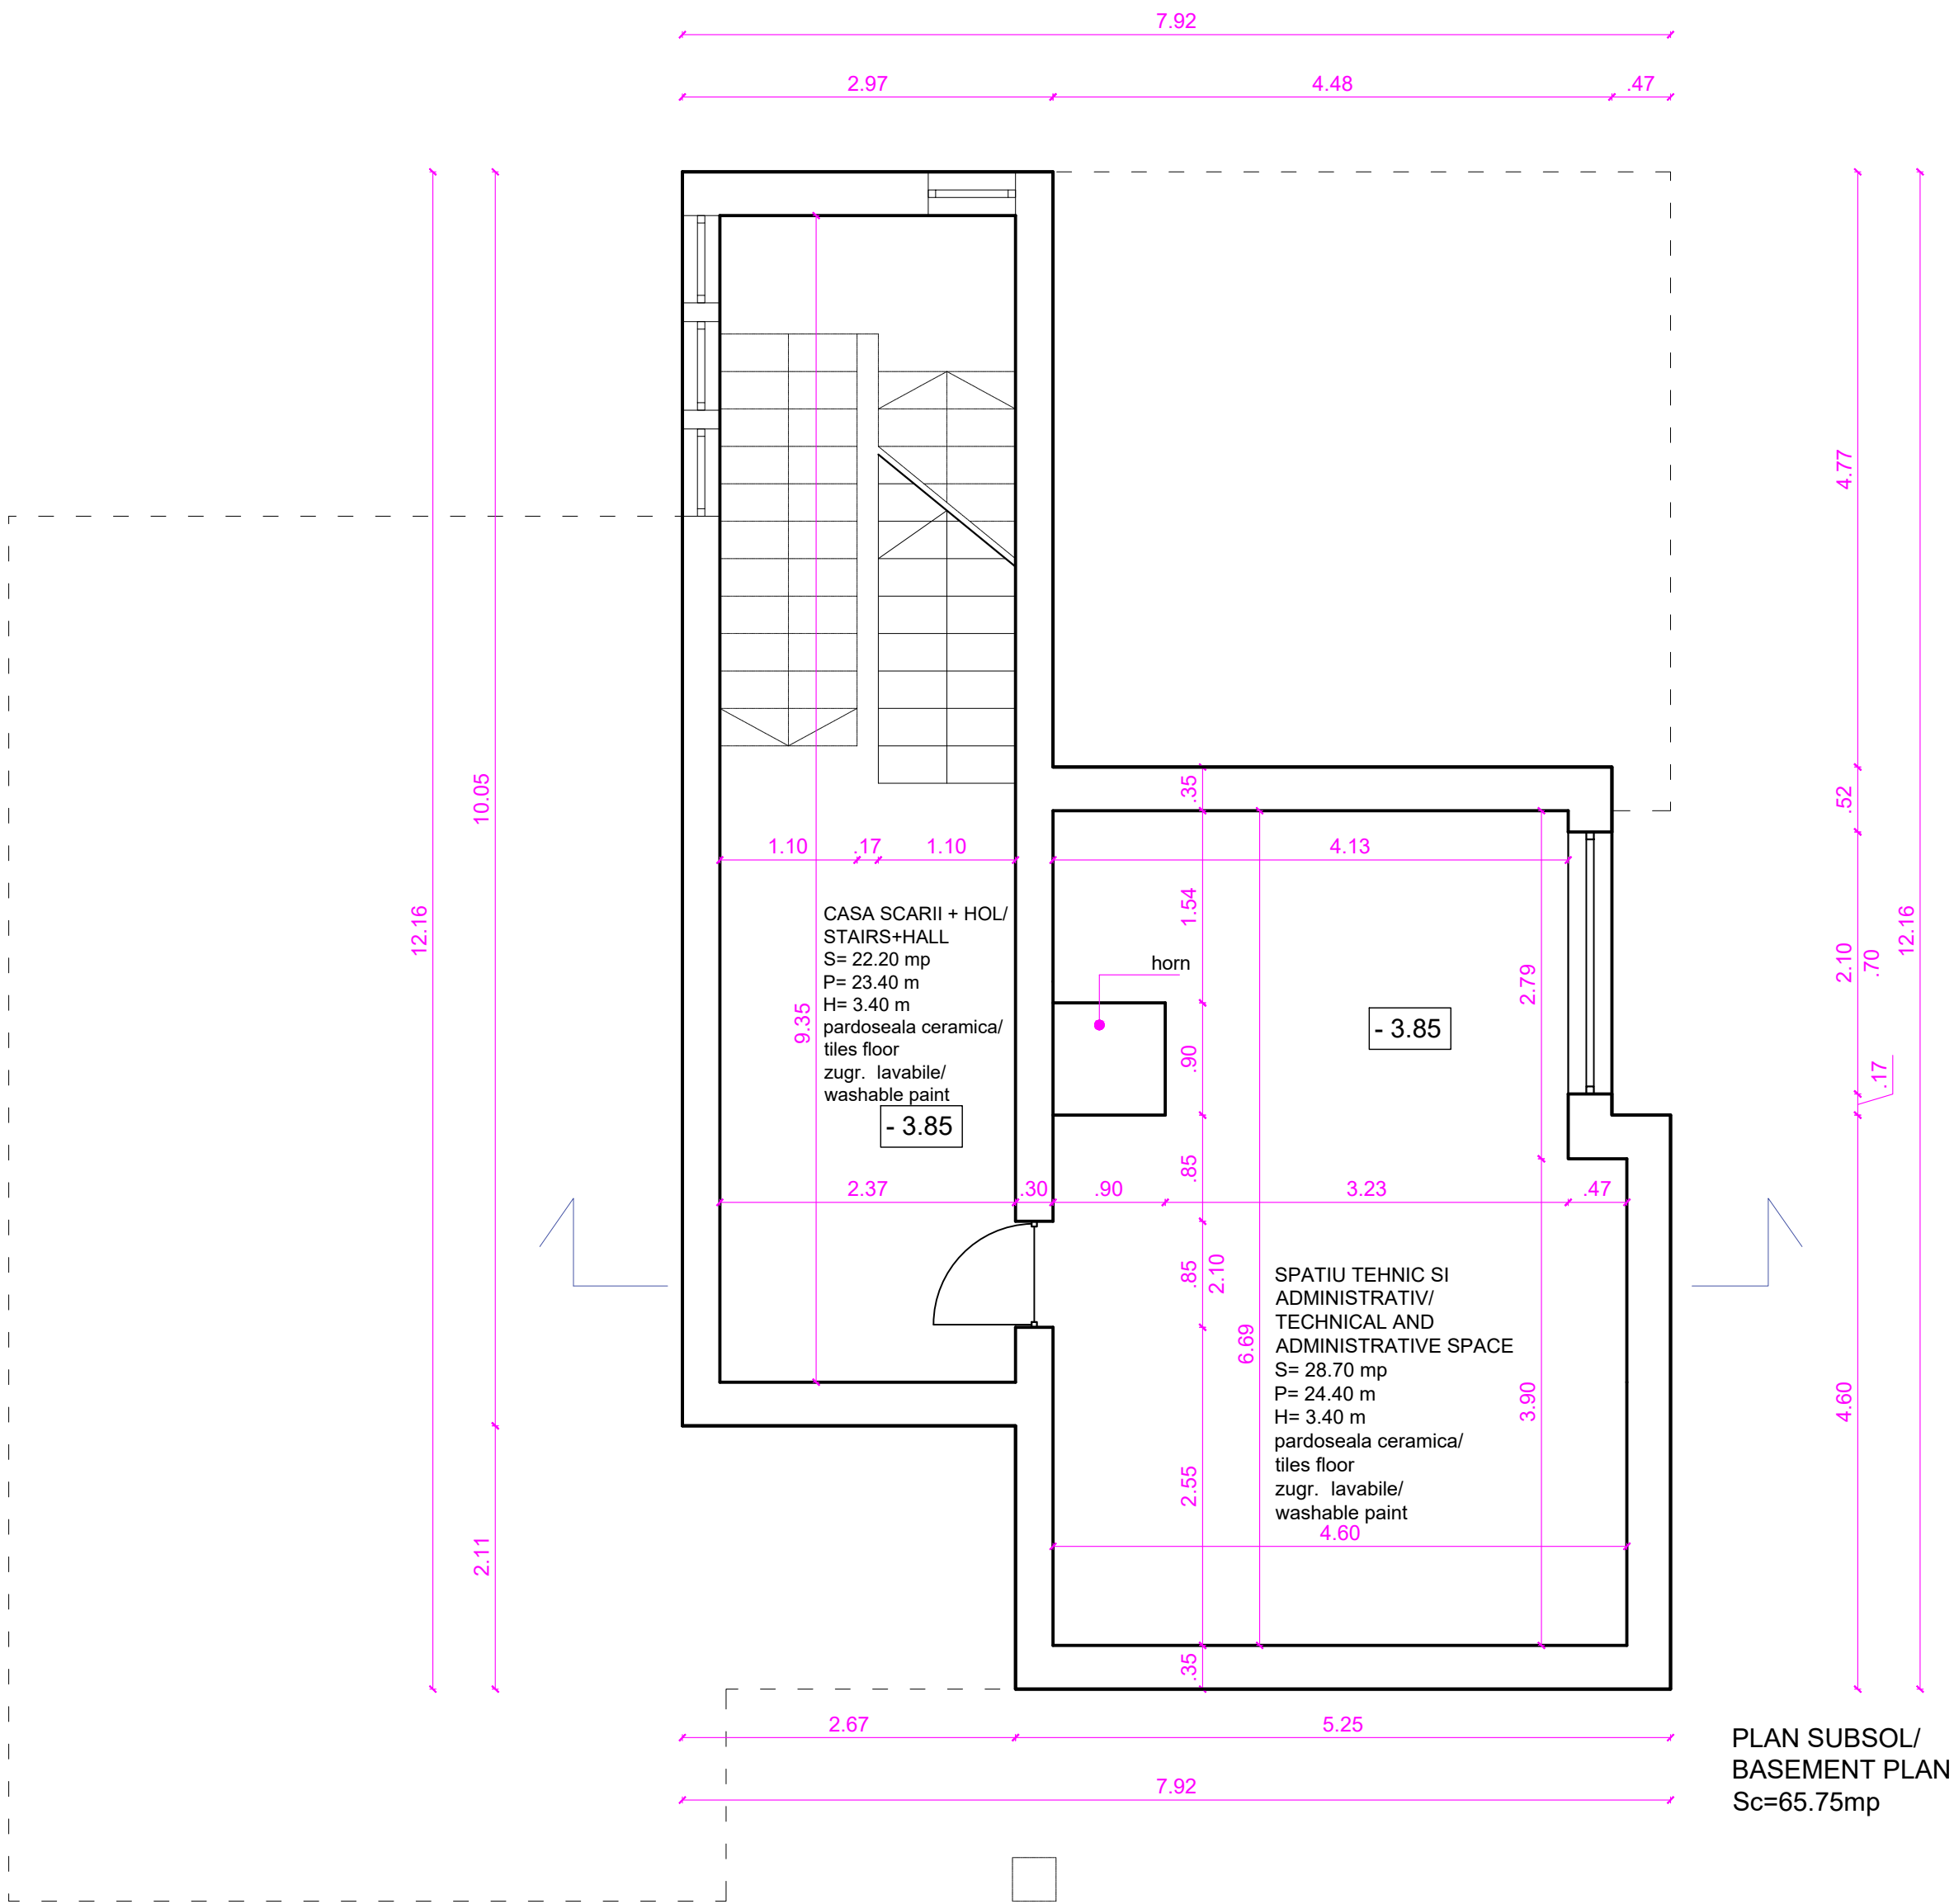

ENTITATE CONTRACTANTA CONTRACTING ENTITY								 C.N.C.F. "C.F.R." - S.A.											
CONTRACTANT CONTRACTOR								 Asocierea S.C. ISPCF S.A. - S.C. BAICONS IMPEX SRL											
				Nume Name				Data Date				Semnatura Signature							
Şef Proiect Project Manager				ing. Viorel GORGONETU				11.2024											
Verificat Checked				arh. Mihai-Alexandru DUMITRESCU				11.2024											
Proiectat Designed				arh. Ştefania GHEORGHE				11.2024											
"Modernizarea liniilor şi instalaţiilor din Complexul Feroviar Bucureşti" Studiu de fezabilitate												Proiect / Project 38 / 2022							
												Faza / Phase S.F. F.S.							
Denumire / Title Staţia Voluntari - Clădire CED - Plan Subsol - Propunere Voluntari Station - CED Building - Basement Plan - Proposal																Scara / Scale 1/50			
Codificare / Codification System C O B U S F A R H D E V 0 5 0 3 0 0 7 R 0 0																			
Istoricul reviziilor / Revision History																			
Rev.		Data/Date		Descriere Modificare / Modification description															
1																			
2																			
3																			
4																			