


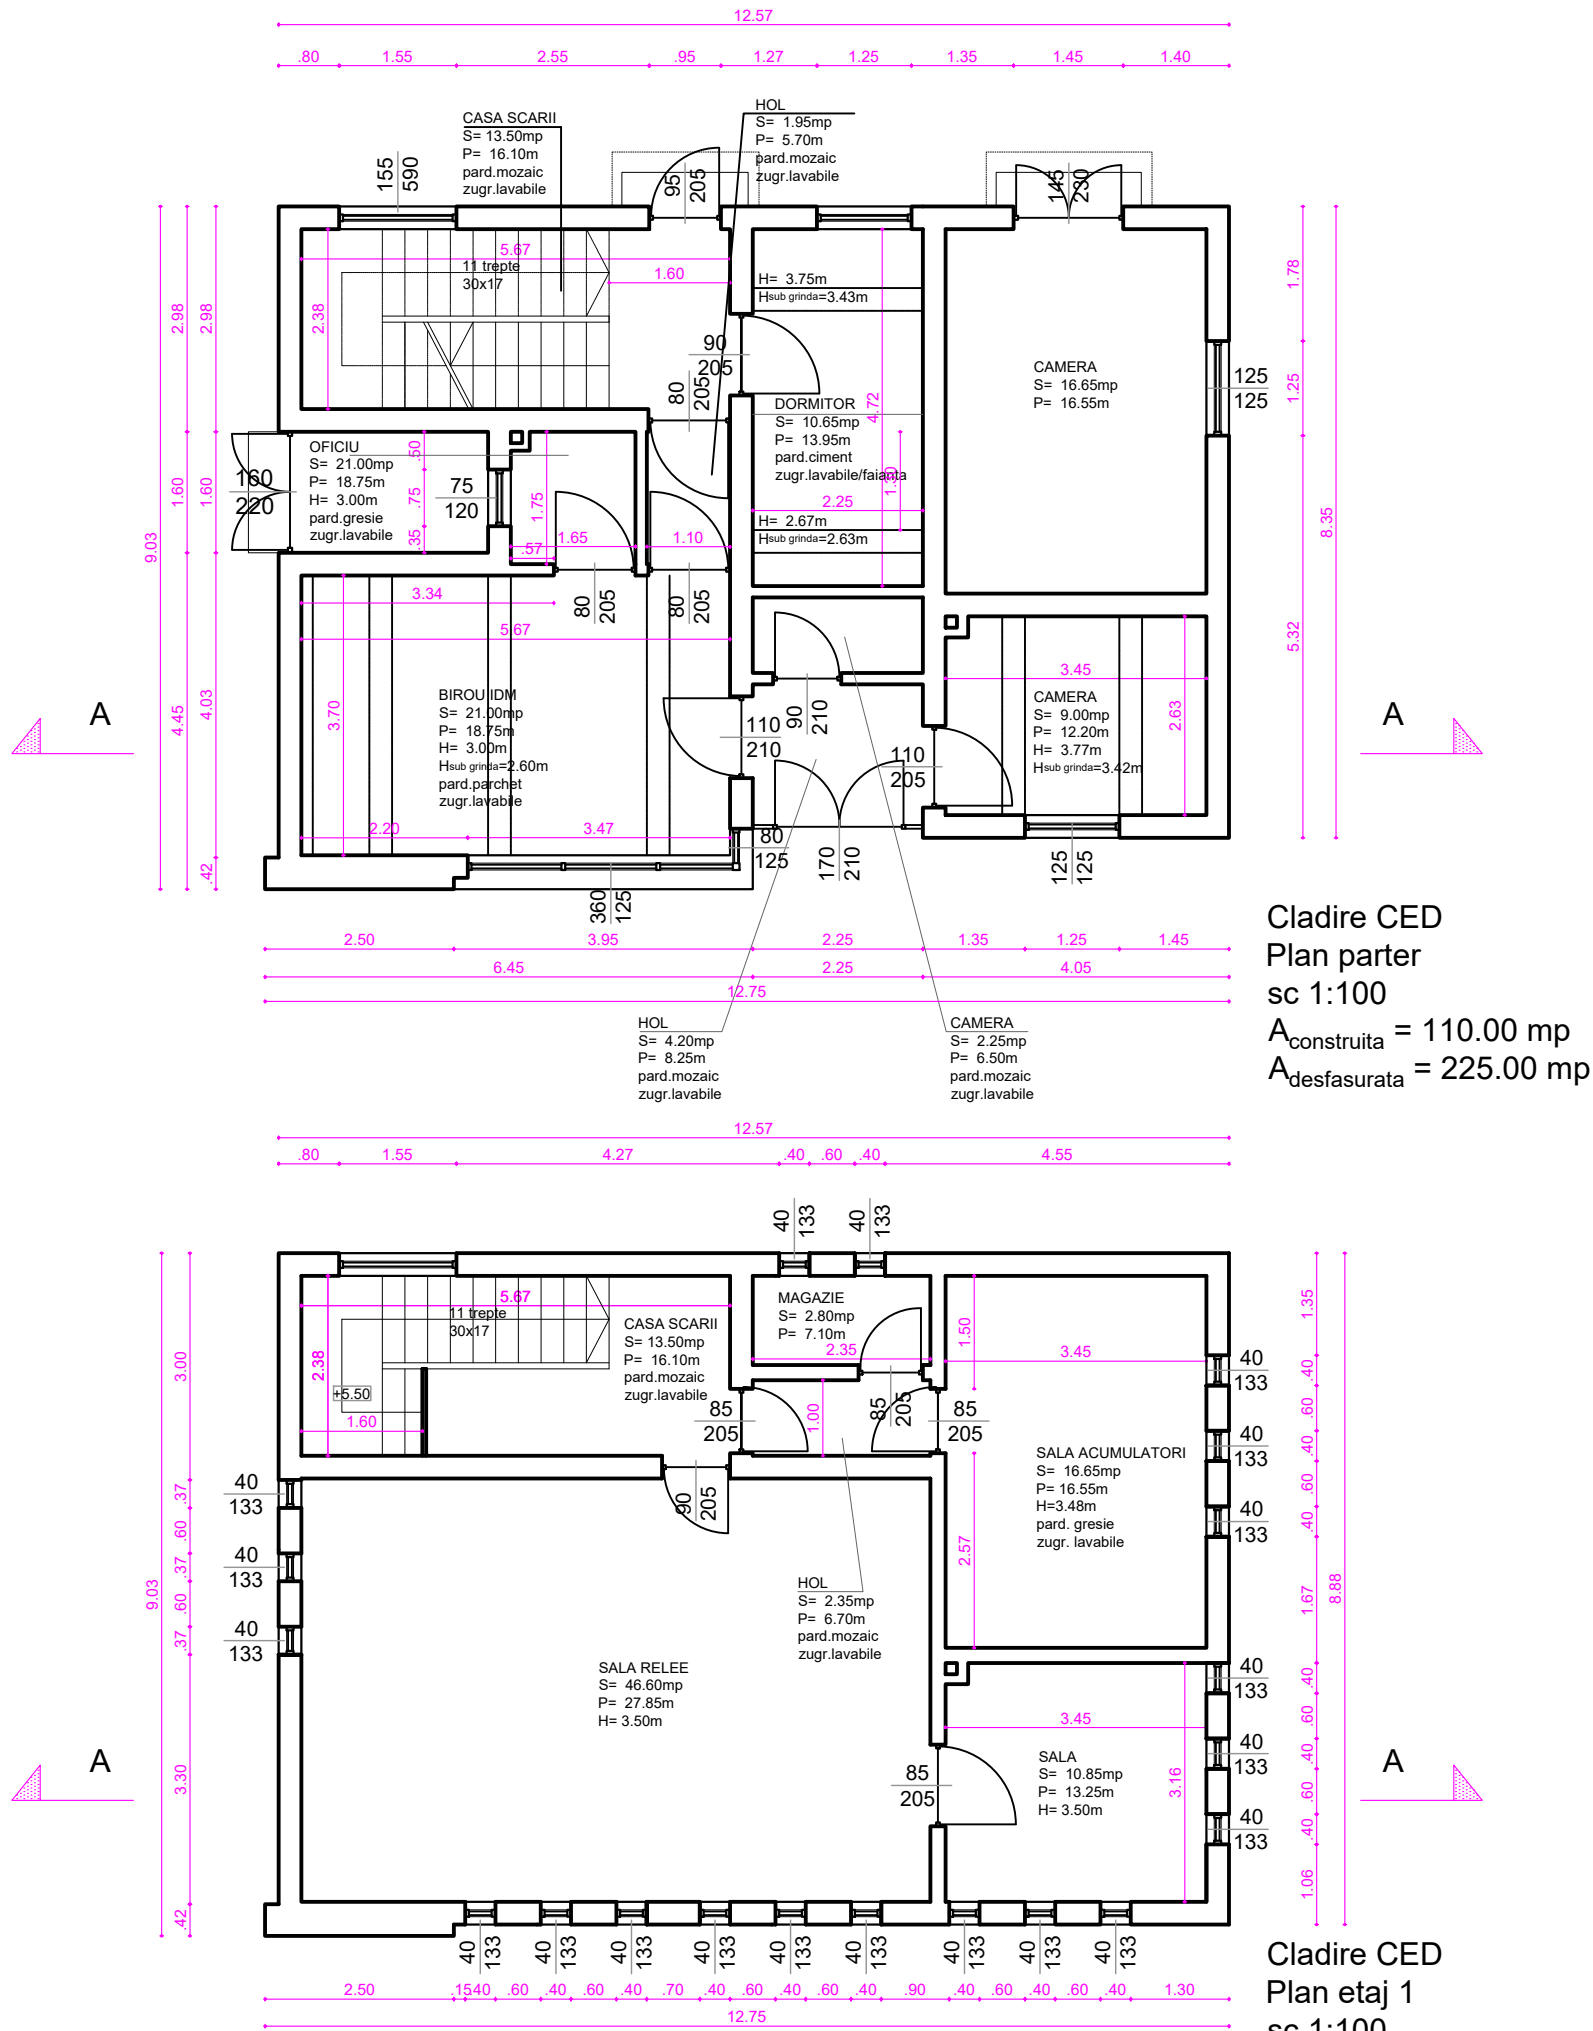

ENTITATE CONTRACTANTA CONTRACTING ENTITY		C.N.C.F. "C.F.R." - S.A.	
Asocierea S.C. ISPCF S.A. - S.C. BAICONS IMPEX SRL			
	Nume Name	Data Date	Semnatura Signature
Şef Proiect Project Manager	ing. Viorel GORGONETU	11.2024	
Verificat Checked	arh. Ştefania GHEORGHE	11.2024	
Proiectat Designed	arh. Mihai-Alexandru DUMITRESCU	11.2024	
"Modernizarea liniilor şi instalaţiilor din Complexul Feroviar Bucureşti" Studiu de fezabilitate			Proiect / Project 38 / 2022
"Modernization lines and installations in the Bucharest Railway Complex Feasibility Study			Faza / Phase S.F. F.S.
Denumire / Title	Staţia Pasărea - Clădire CED - Plan parter şi etaj - Relevu Pasărea Station - CED Building - Ground Floor and First Floor Plan - Survey		Scara / Scale 1/100
Codificare / Codification System			
COBU SF ARH DRV 08 03 001 R00			
Istoricul reviziilor / Revision History			
Rev.	Data/Date	Descriere Modificare / Modification description	
1			
2			
3			
4			