


  			
ENTITATE CONTRACTANTA CONTRACTING ENTITY		 C.N.C.F. "C.F.R." - S.A.	
CONTRACTANT CONTRACTOR		 Fondat in 1947  Asocierea S.C. ISPCF S.A. - S.C. BAICONS IMPEX SRL	
	Nume Name	Data Date	Semnatura Signature
Şef Proiect Project Manager	ing. Viorel GORGONETU	11.2024	
Verificat Checked	arh. Ştefania GHEORGHE	11.2024	
Proiectat Designed	arh. Mihai-Alexandru DUMITRESCU	11.2024	
"Modernizarea liniilor şi instalaţiilor din Complexul Feroviar Bucureşti" Studiu de fezabilitate <i>"Modernization lines and installations in the Bucharest Railway Complex Feasibility Study</i>			Proiect / Project 38 / 2022
			Faza / Phase S.F. F.S.
Denumire / Title	Staţia Pasărea - Bloc Comanda STE - Plan parter şi învelitoare - Relevu Pasărea Station - Power Plant Comand Post - Ground Floor and Rooftop Plan - Survey		Scara / Scale 1/100
Codificare / Codification System			
COBU SF ARH DRV 08 12 001 R00			
Istoricul reviziilor / Revision History			
Rev.	Data/Date	Descriere Modificare / Modification description	
1			
2			
3			
4			

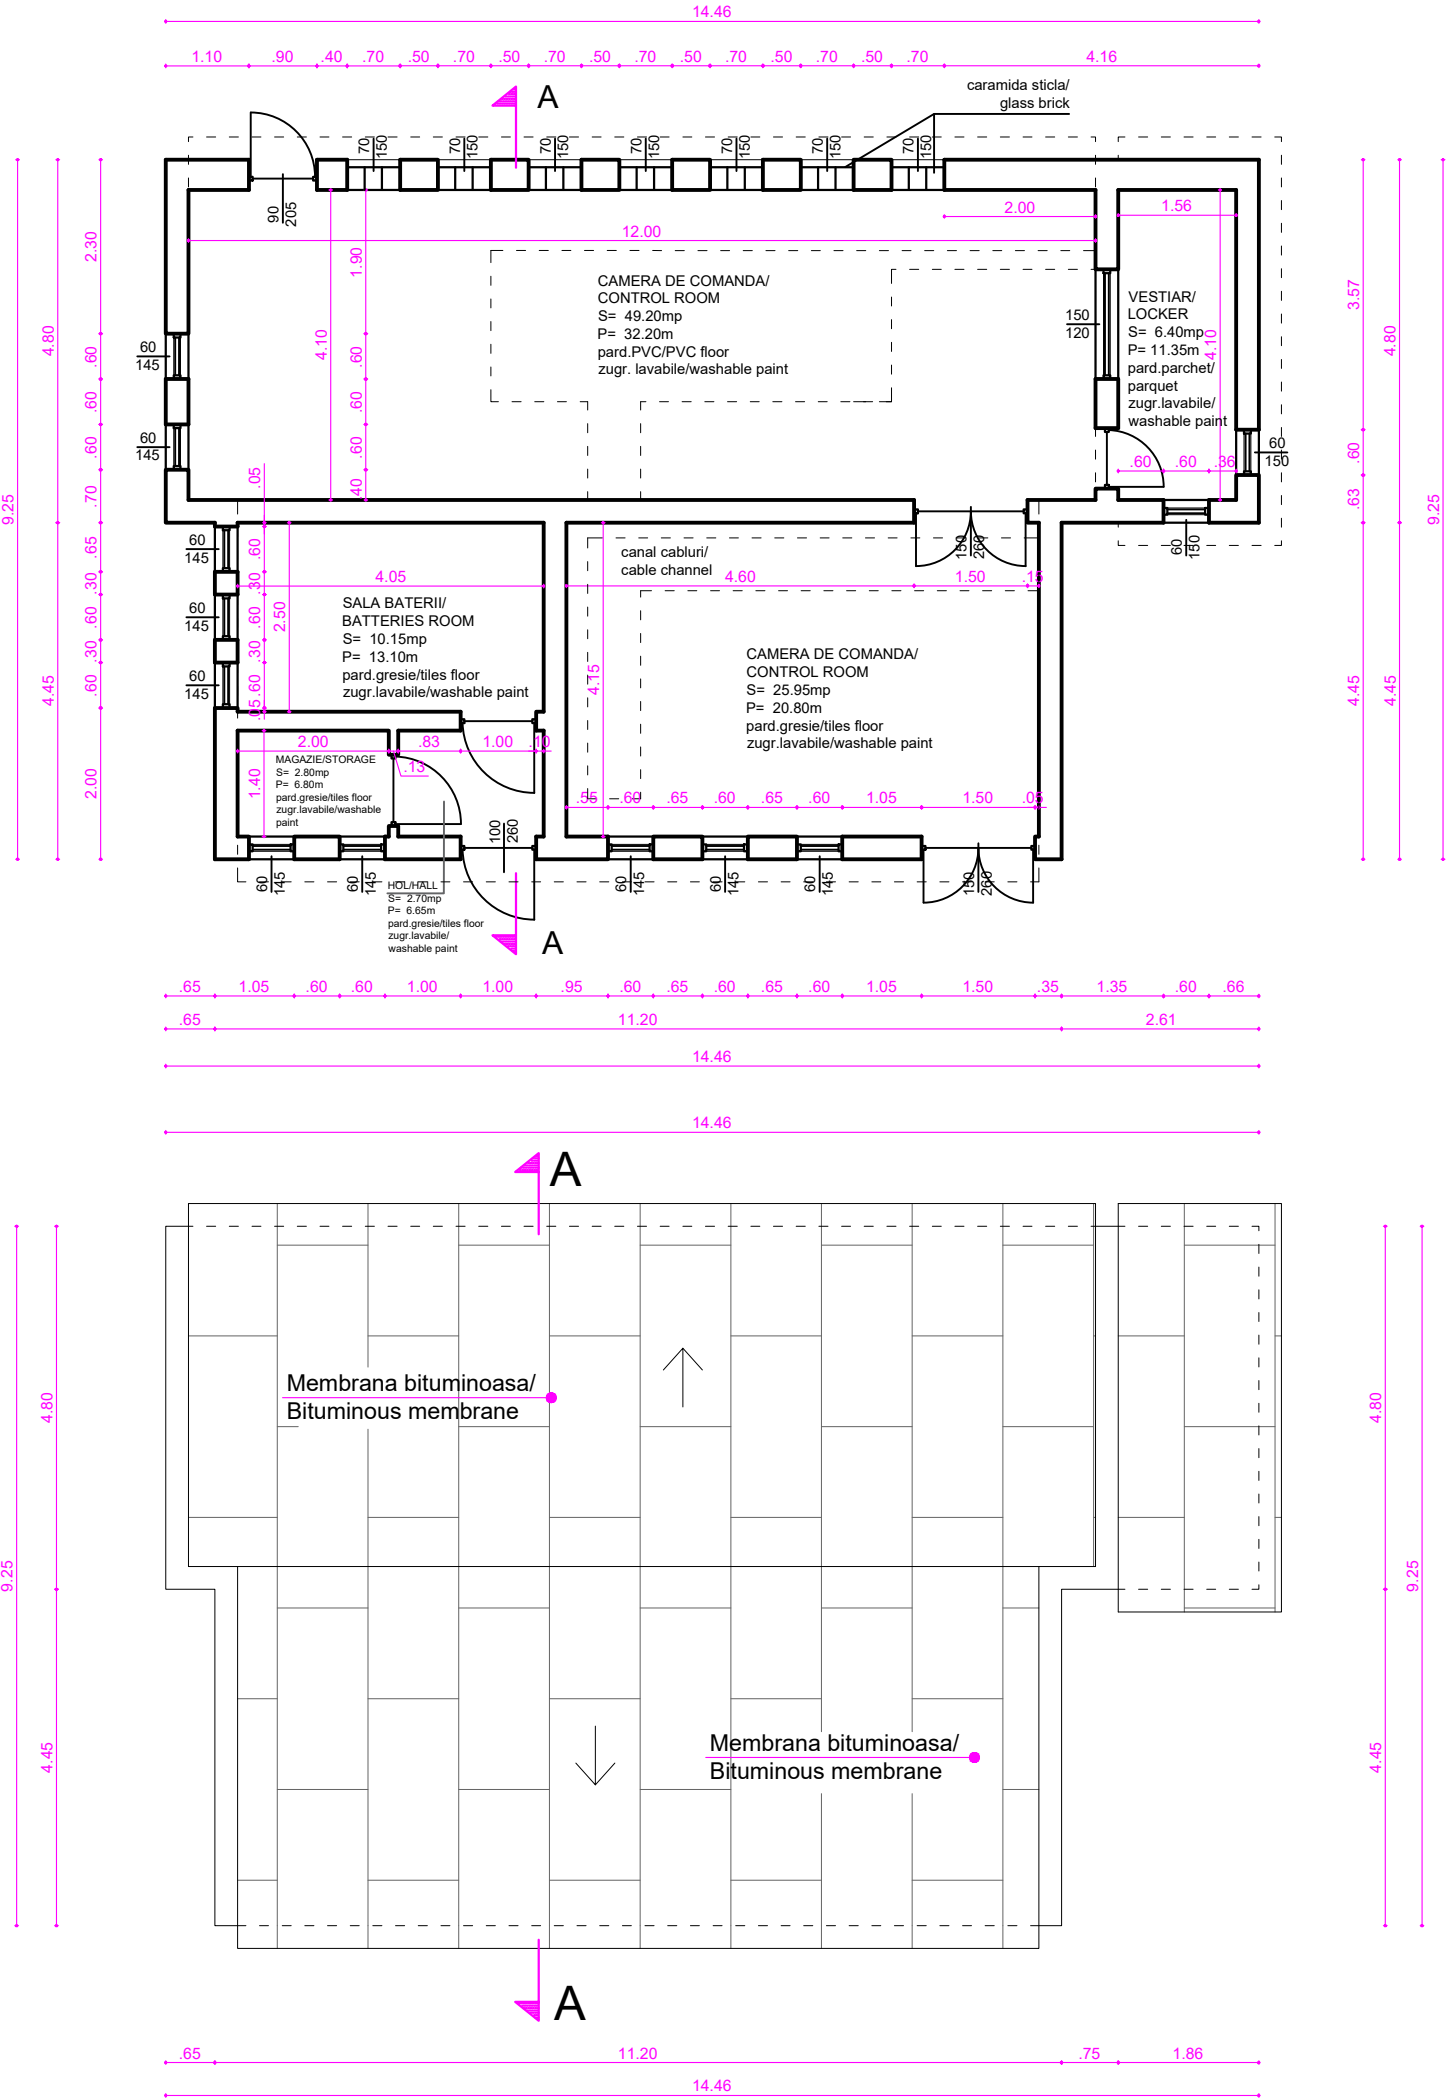

Substaţie de Tracţiune/
Traction Substation
Plan parter/Ground floor plan
A_{construita} = 120.00 mp
A_{desfasurata} = 120.00 mp
sc 1:100

Substaţie de Tracţiune/
Traction Substation
Plan învelitoare/Rooftop plan
A_{construita} = 120.00 mp
A_{desfasurata} = 120.00 mp
sc 1:100