
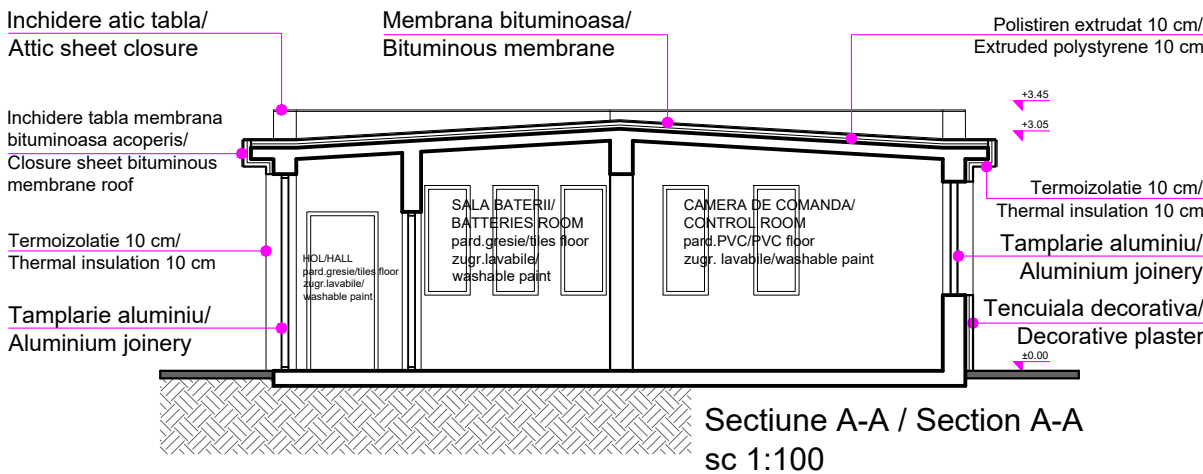
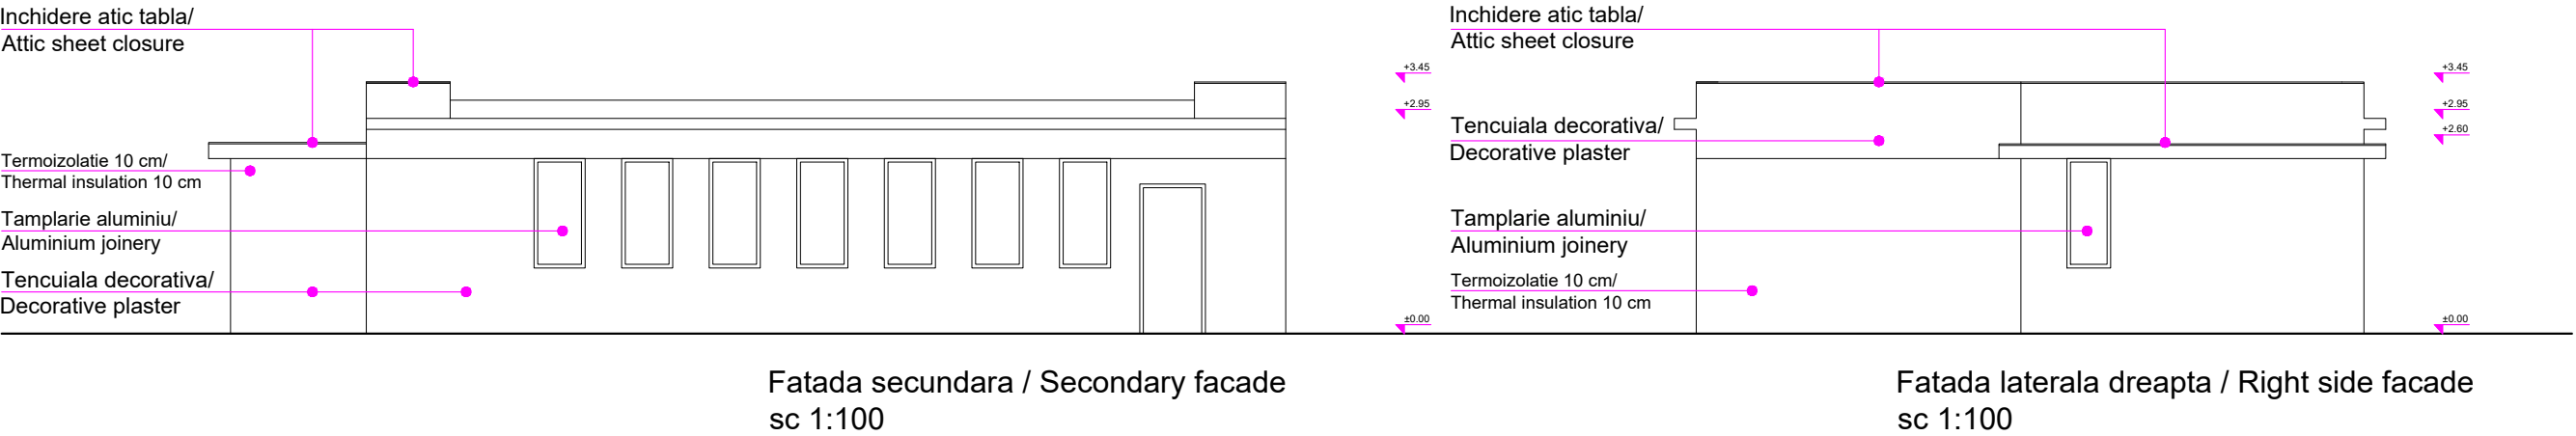


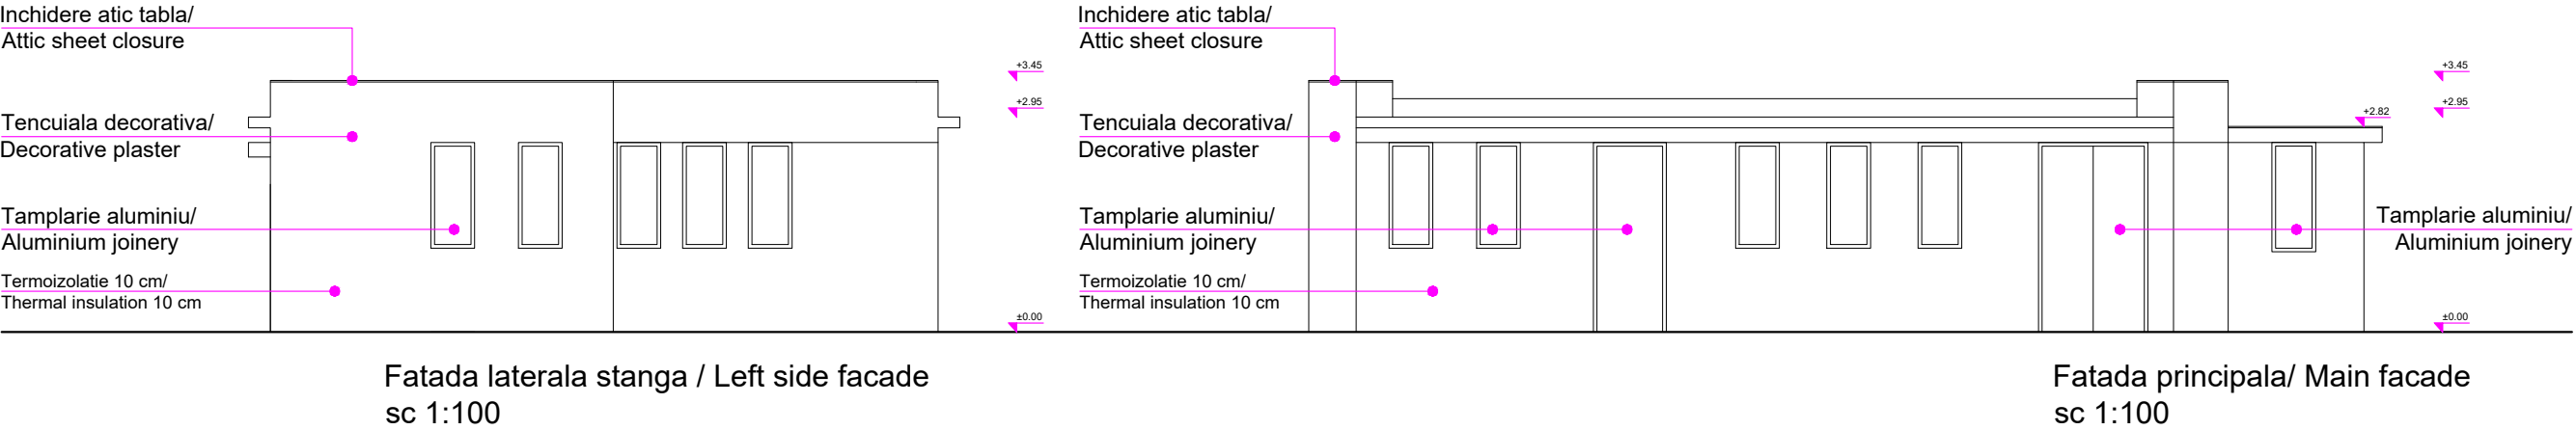

ENTITATE CONTRACTANTA CONTRACTING ENTITY		C.N.C.F. "C.F.R." - S.A.	
CONTRACTANT CONTRACTOR		Asocierea S.C. ISPCF S.A. - S.C. BAICONS IMPEX SRL	
	Nume Name	Data Date	Semnatura Signature
Şef Proiect Project Manager	ing. Viorel GORGONETU	11.2024	
Verificat Checked	arh. Ştefania GHEORGHE	11.2024	
Proiectat Designed	arh. Mihai-Alexandru DUMITRESCU	11.2024	
"Modernizarea liniilor şi instalaţiilor din Complexul Feroviar Bucureşti" Studiu de fezabilitate "Modernization lines and installations in the Bucharest Railway Complex Feasibility Study"			Proiect / Project 38 / 2022
			Faza / Phase S.F. F.S.
Denumire / Title	Staţia Pasărea - Bloc Comanda STE - Faţade şi Secţiune A-A - Propunere Pasărea Station - Power Plant Comand Post - Facades and Section A-A - Proposal		Scara / Scale 1/100
Codificare / Codification System			
C O B U S F A R H D E V 0 8 1 2 0 0 4 R 0 0			
Istoricul reviziilor / Revision History			
Rev.	Data/Date	Descriere Modificare / Modification description	
1			
2			
3			
4			