




ENTITATE CONTRACTANTA  
CONTRACTING ENTITY

C.N.C.F. "C.F.R." - S.A.

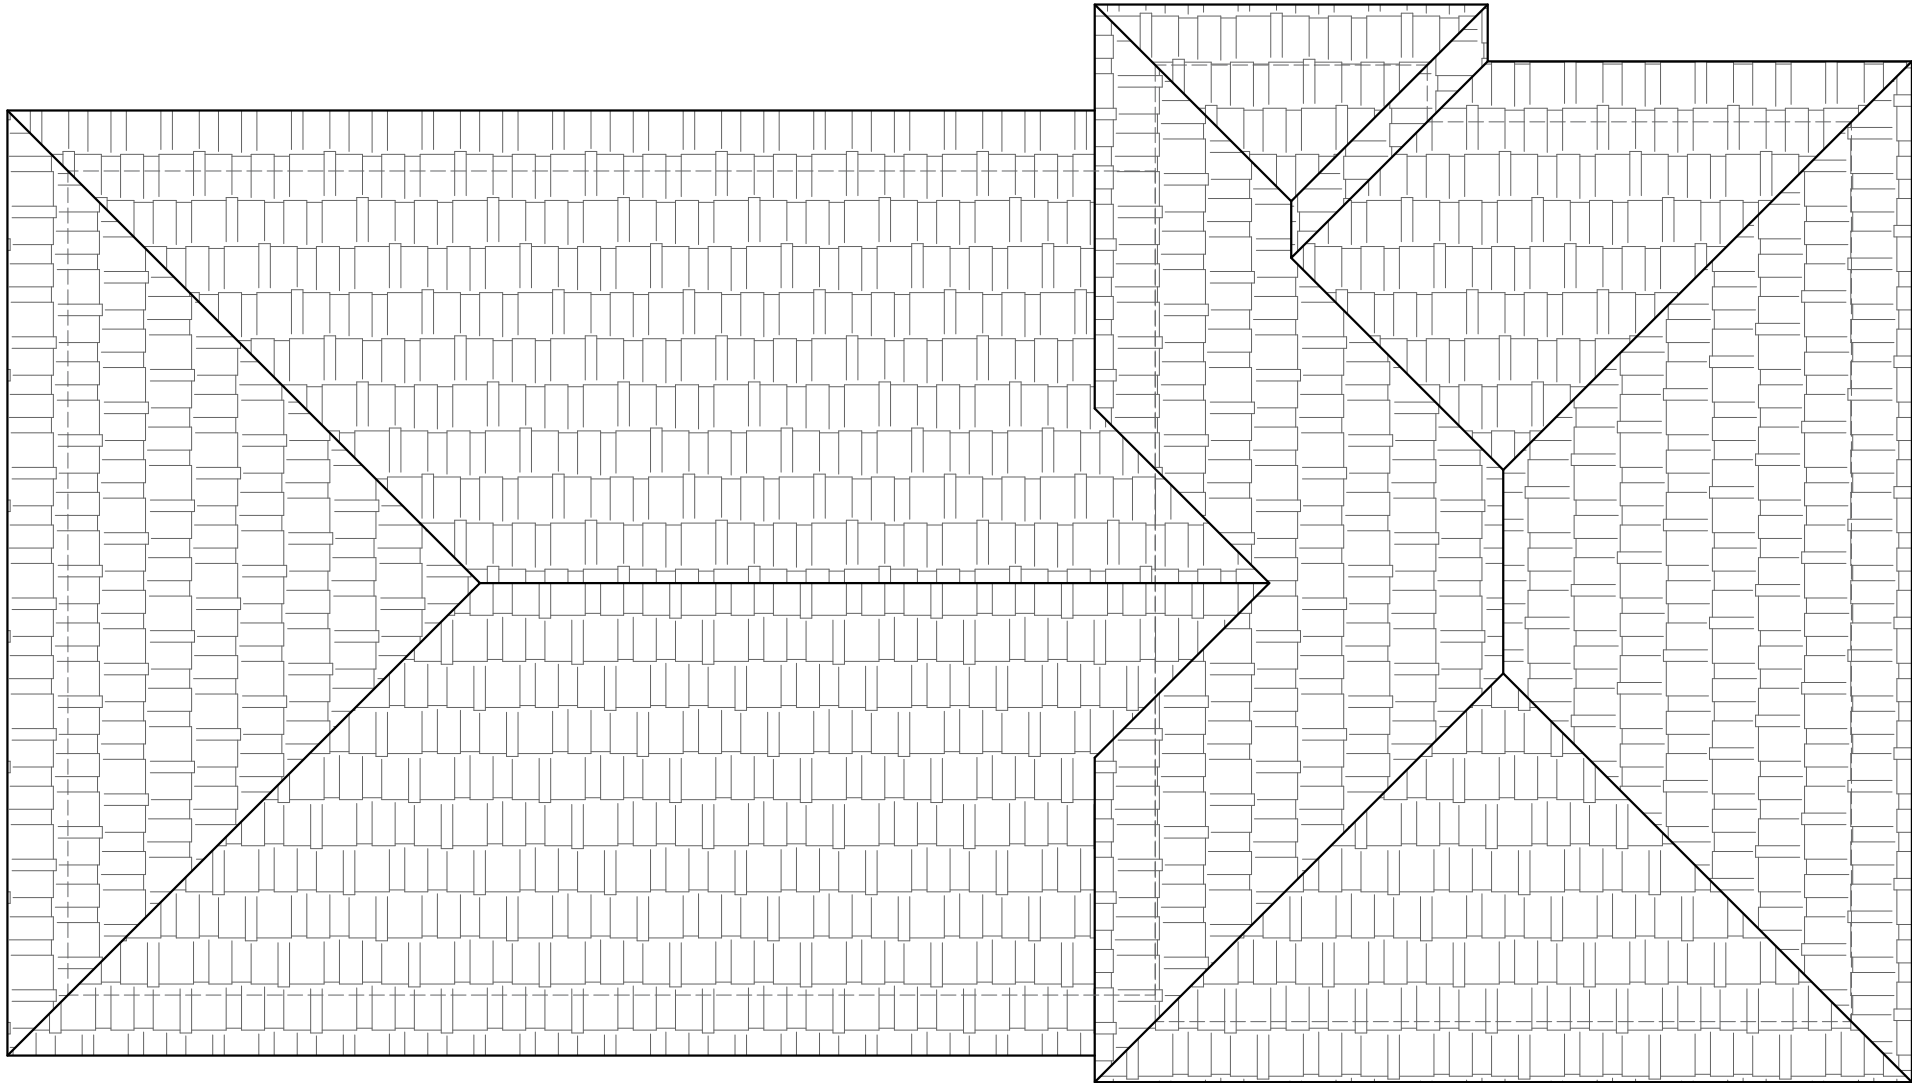

CONTRACTANT  
CONTRACTOR

Asocierea S.C. ISPCF S.A. - S.C. BAICONS IMPEX SRL

|                                | Nume<br>Name                    | Data<br>Date | Semnatura<br>Signature |
|--------------------------------|---------------------------------|--------------|------------------------|
| Şef Proiect<br>Project Manager | ing. Viorel GORGONETU           | 11.2024      |                        |
| Verificat<br>Checked           | arh. Ştefania GHEORGHE          | 11.2024      |                        |
| Proiectat<br>Designed          | arh. Mihai-Alexandru DUMITRESCU | 11.2024      |                        |

|   |                                |
|---|--------------------------------|
| <b>”Modernizarea liniilor şi instalaţiilor din<br/>Complexul Feroviar Bucureşti”<br/>Studiu de fezabilitate</b><br><br><b><i>”Modernization lines and installations in the<br/>Bucharest Railway Complex<br/>Feasibility Study</i></b> | Proiect / Project<br>38 / 2022 |
|   | Faza / Phase<br>S.F.<br>F.S.   |

|                         |   |                            |
|-------------------------|---|----------------------------|
| <i>Denumire / Title</i> | Staţia Bucureşti Sud Grupa Călători -<br>Clădire Călători - Plan Invelitoare - Propunere<br><i>Bucureşti Sud Grupa Călători Station -<br/>Railway Building - Rooftop Plan - Proposal</i> | Scara / Scale<br><br>1/100 |
|-------------------------|---|----------------------------|

Codificare / Codification System

COBU SF ARH DEV 10 02 007 R00

Istoricul reviziilor / Revision History

| Rev. | Data/Date | Descriere Modificare / Modification description |
|------|-----------|-------------------------------------------------|
| 1    |           |                                                 |
| 2    |           |                                                 |
| 3    |           |                                                 |
| 4    |           |                                                 |