




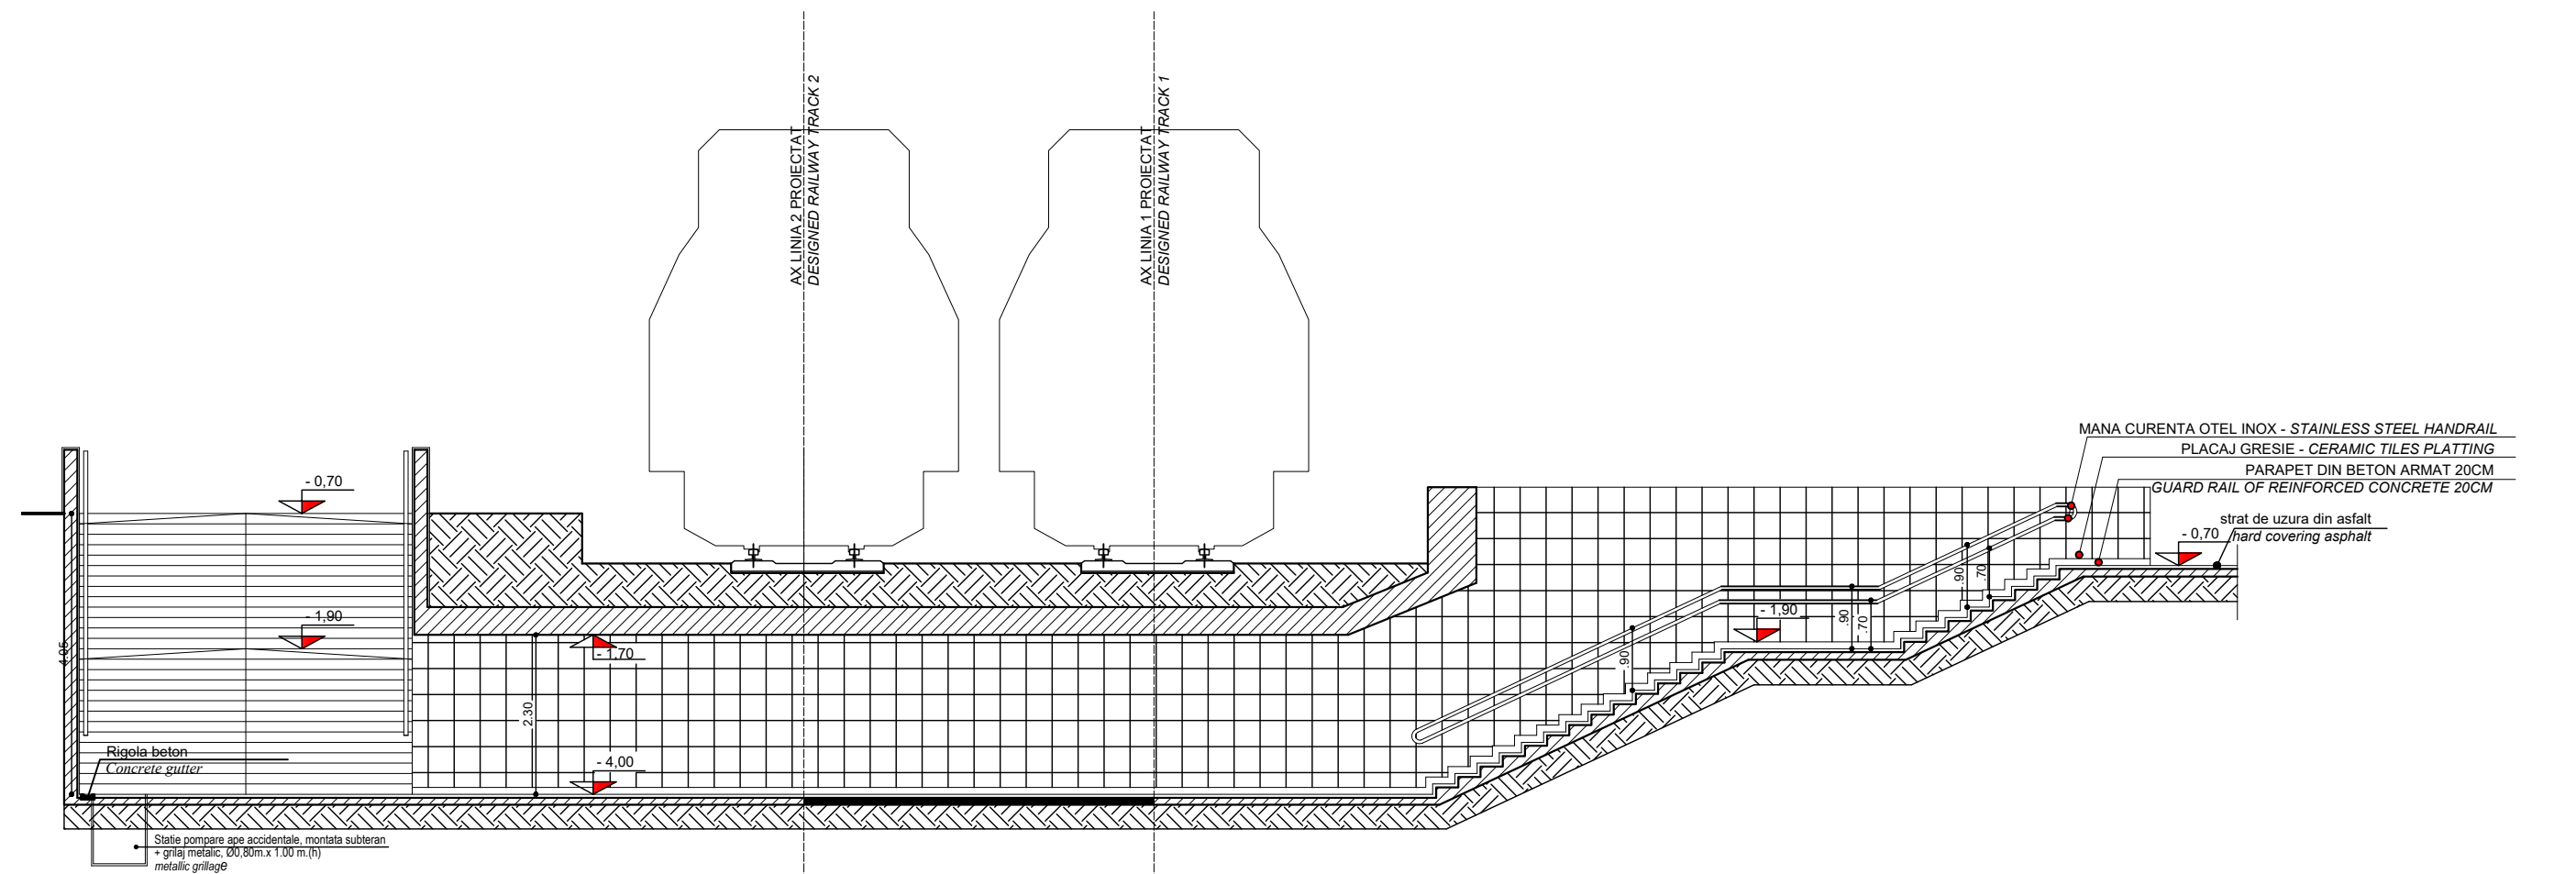

SECTIUNE A- A' TUNEL PIETONAL STATIA CF TITAN SUD

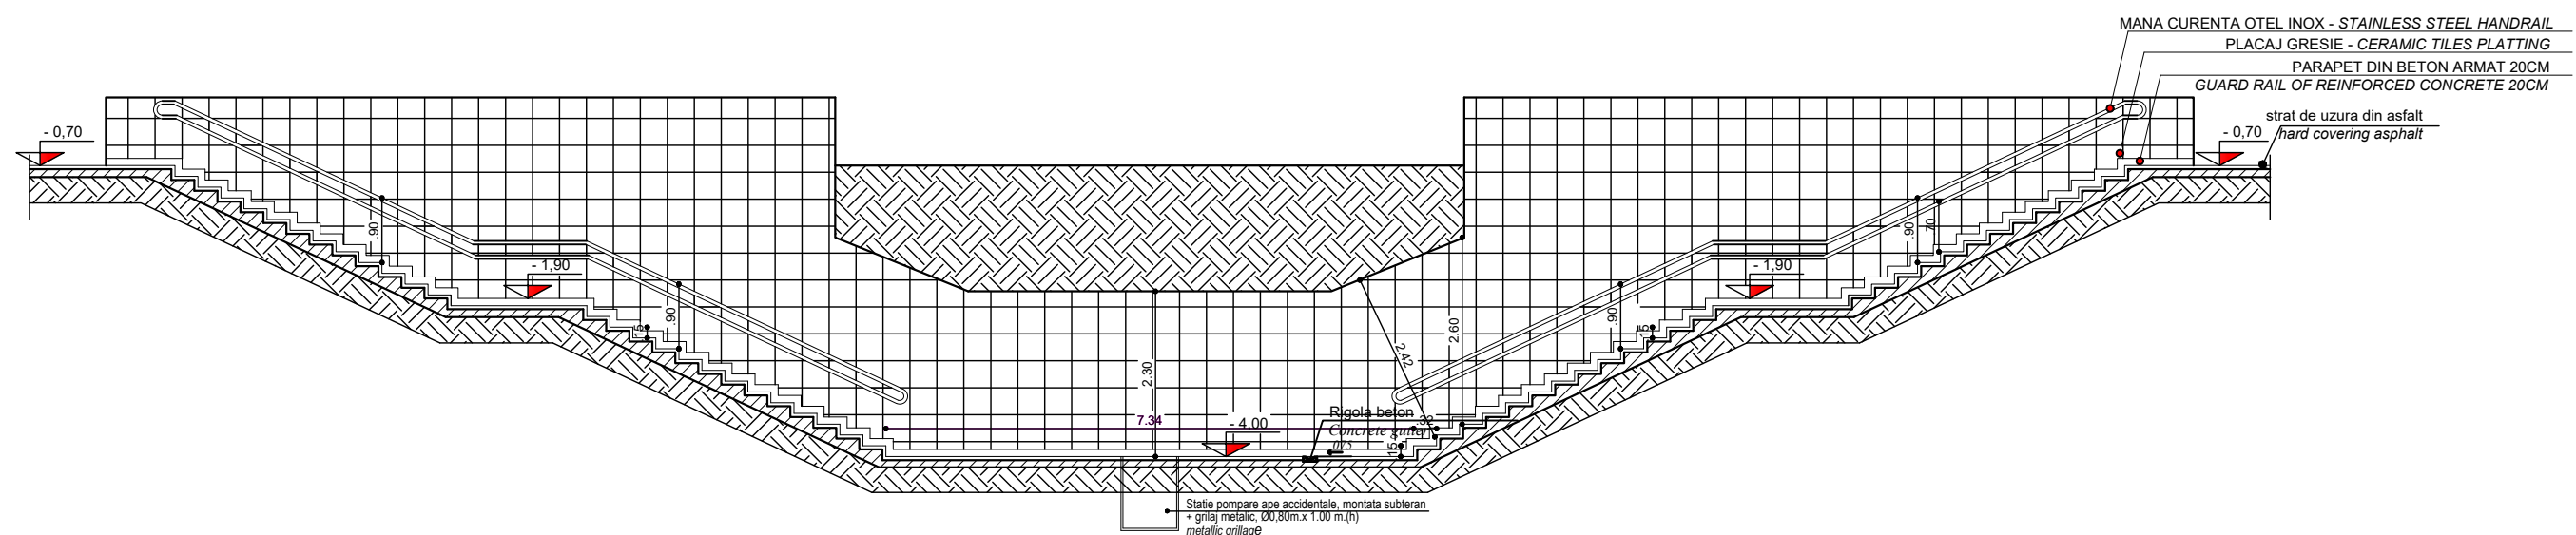

SECTIUNE B- B' TUNEL PIETONAL STATIA CF TITAN SUD

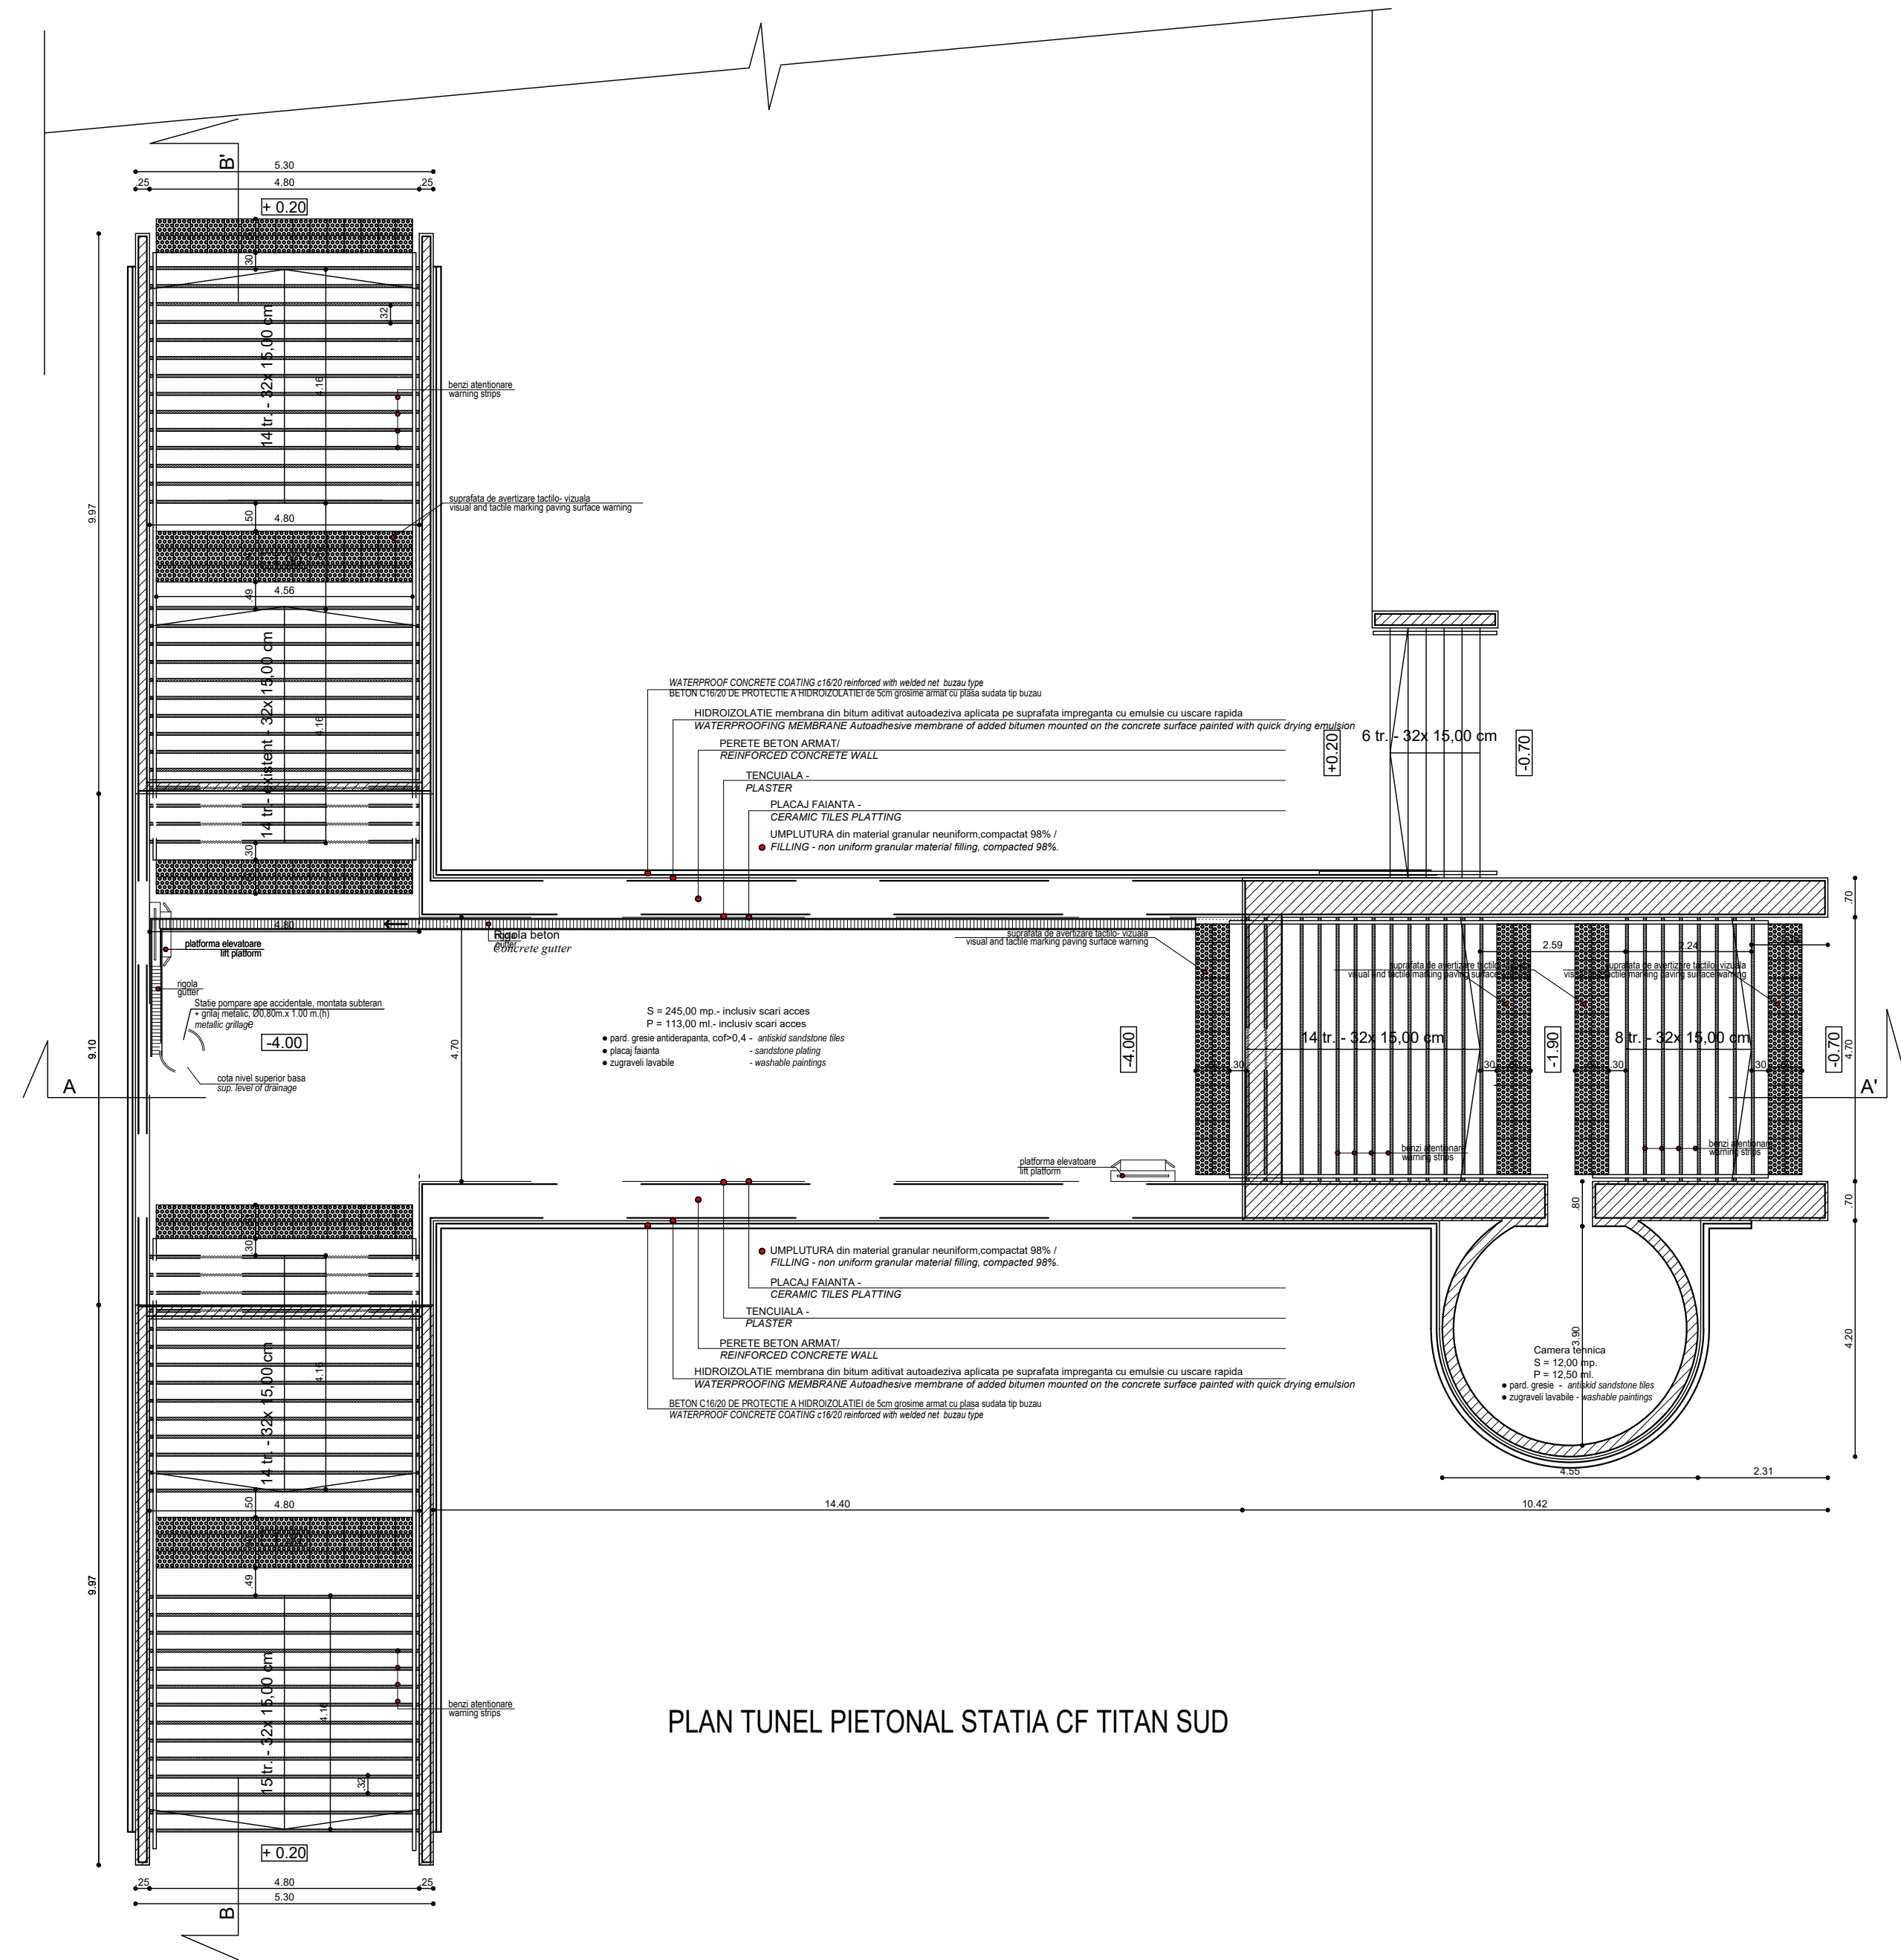

PLAN TUNEL PIETONAL STATIA CF TITAN SUD

  			
ENTITATE CONTRACTANTA CONTRACTING ENTITY  C.N.C.F. "C.F.R." - S.A.			
CONTRACTANT CONTRACTOR  Fondat in 1947  Asocierea S.C. ISPCF S.A. - S.C. BAICONS IMPEX SRL			
	Nume Name	Data Date	Semnatura Signature
Şef Proiect Project Manager	ing. Viorel GORGONETU	11.2024	
Verificat Checked	arh. Ştefania GHEORGHE	11.2024	
Proiectat Designed	arh. Mihai-Alexandru DUMITRESCU	11.2024	
"Modernizarea liniilor şi instalaţiilor din Complexul Feroviar Bucureşti" Studiu de fezabilitate "Modernization lines and installations in the Bucharest Railway Complex Feasibility Study			Proiect / Project 38 / 2022
			Faza / Phase S.F. F.S.
Denumire / Title Staţia Titan Sud - Tunel Pietonal - Popunere Titan Sud Station - Pedestrian Tunnel - Proposal			Scara / Scale 1/100
Codificare / Codification System COBU SF ARH DEV 12 08 002 R00			
Istoricul reviziilor / Revision History			
Rev.	Data/Date	Descriere Modificare / Modification description	
1			
2			
3			
4			