
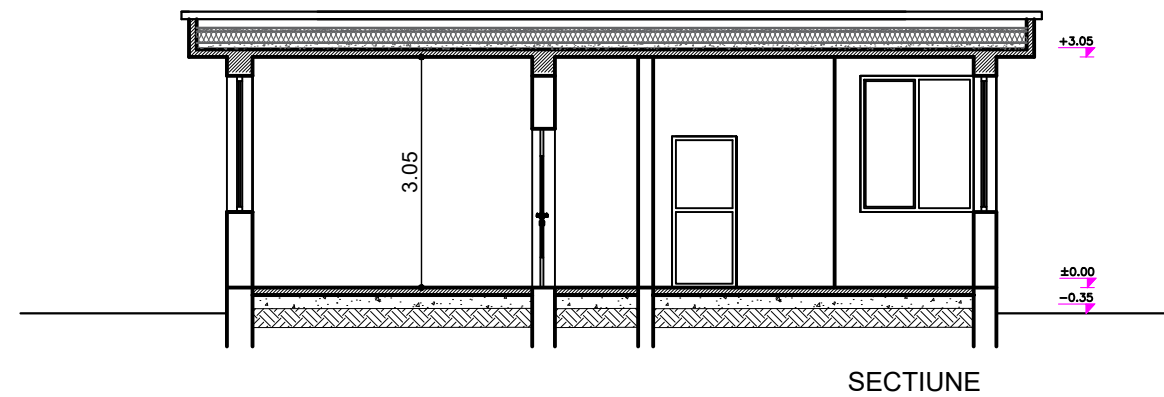
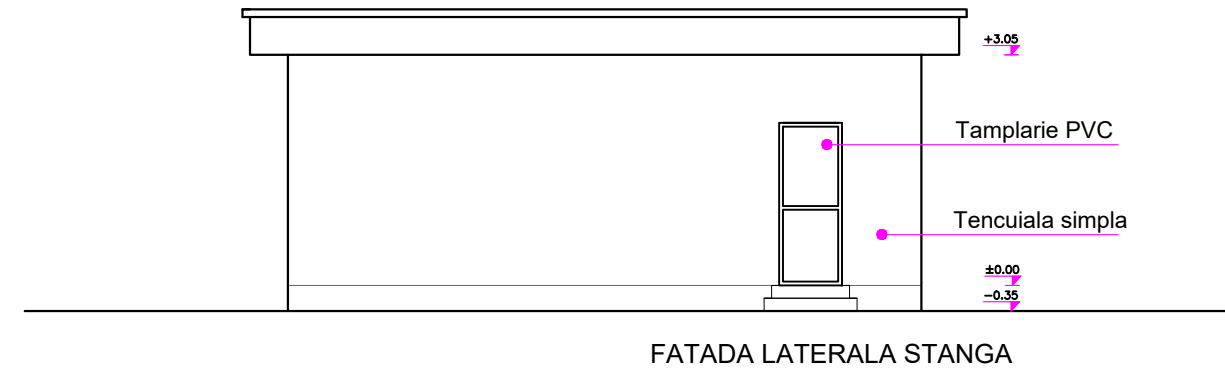
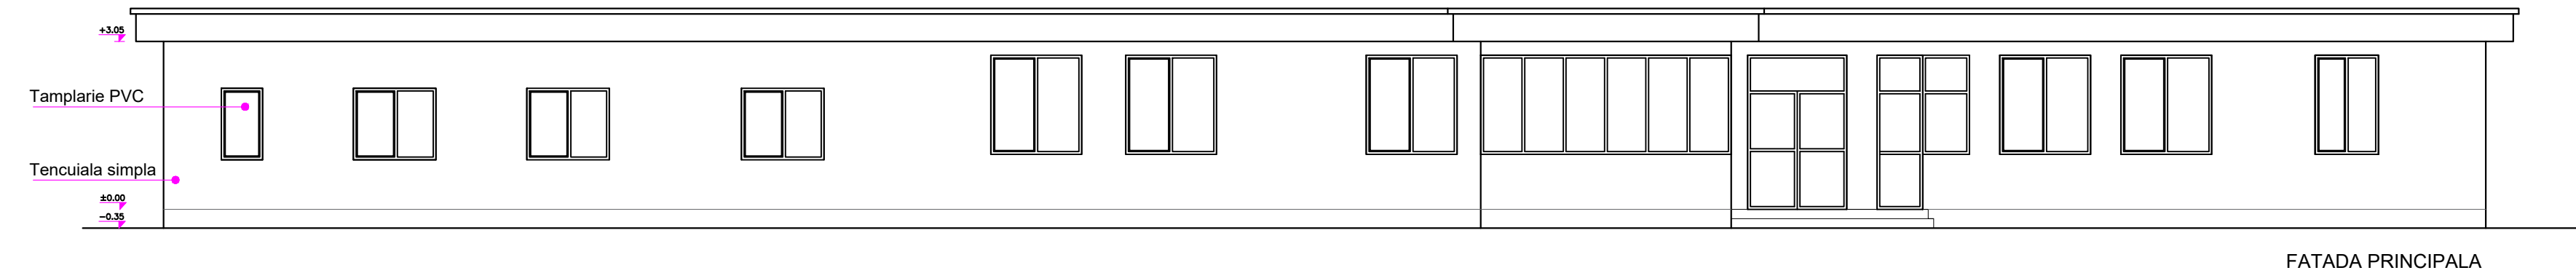


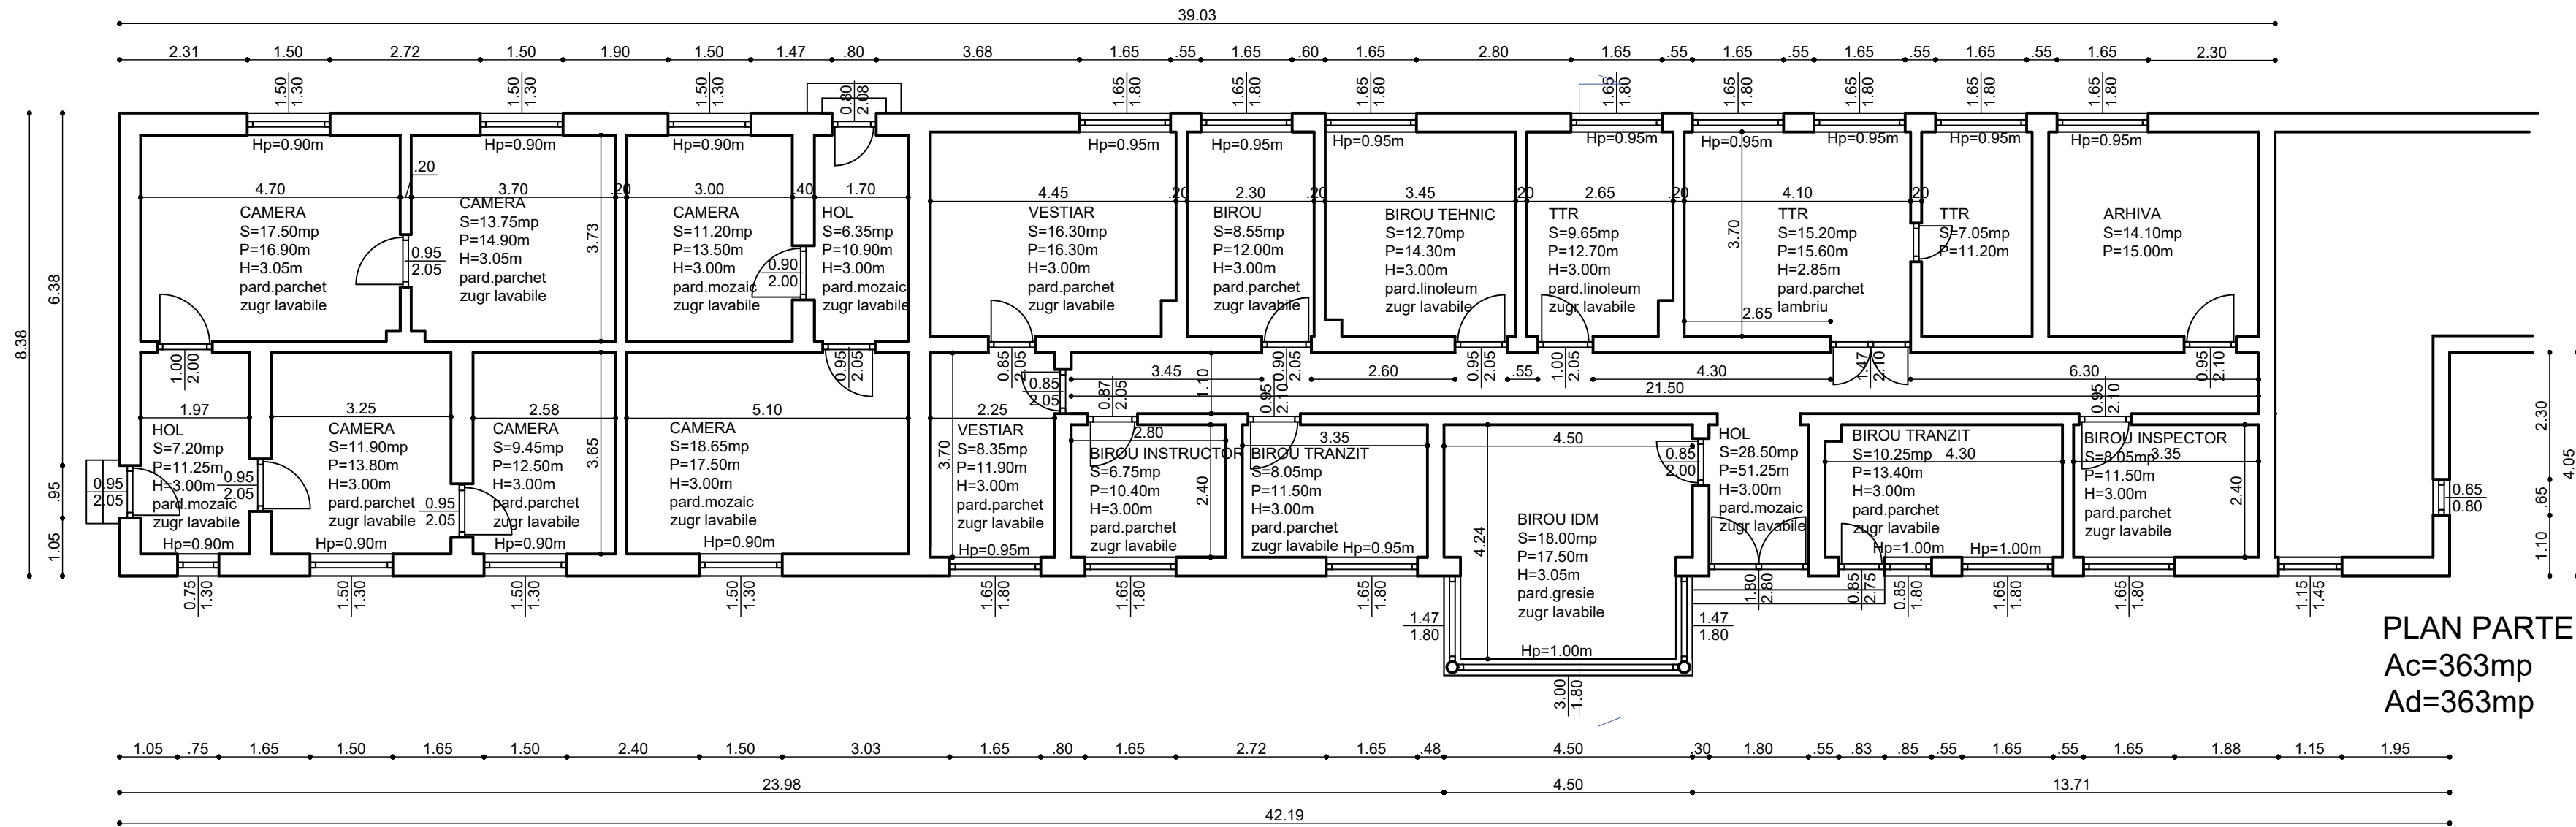

ENTITATE CONTRACTANTA CONTRACTING ENTITY		 C.N.C.F. "C.F.R." - S.A.	
CONTRACTANT CONTRACTOR			
Asocierea S.C. ISPCF S.A. - S.C. BAICONS IMPEX SRL			
 Fondat in 1947			
	Nume Name	Data Date	Semnatura Signature
Şef Proiect Project Manager	ing. Viorel GORGONETU	11.2024	
Verificat Checked	arh. Ştefania GHEORGHE	11.2024	
Proiectat Designed	arh. Mihai-Alexandru DUMITRESCU	11.2024	
"Modernizarea liniilor şi instalaţiilor din Complexul Feroviar Bucureşti" Studiu de fezabilitate "Modernization lines and installations in the Bucharest Railway Complex Feasibility Study			Proiect / Project 38 / 2022
			Faza / Phase S.F. F.S.
Denumire / Title	Staţia Bucureşti Sud Grupa Tehnică - Clădire Exploatare - Relevu Bucureşti Sud Grupa Tehnică Station - Operation Building - Survey		Scara / Scale 1/100
Codificare / Codification System			
COBU SF ARH DRV 14 03 001 R00			
Istoricul reviziilor / Revision History			
Rev.	Data/Date	Descriere Modificare / Modification description	
1			
2			
3			
4			