


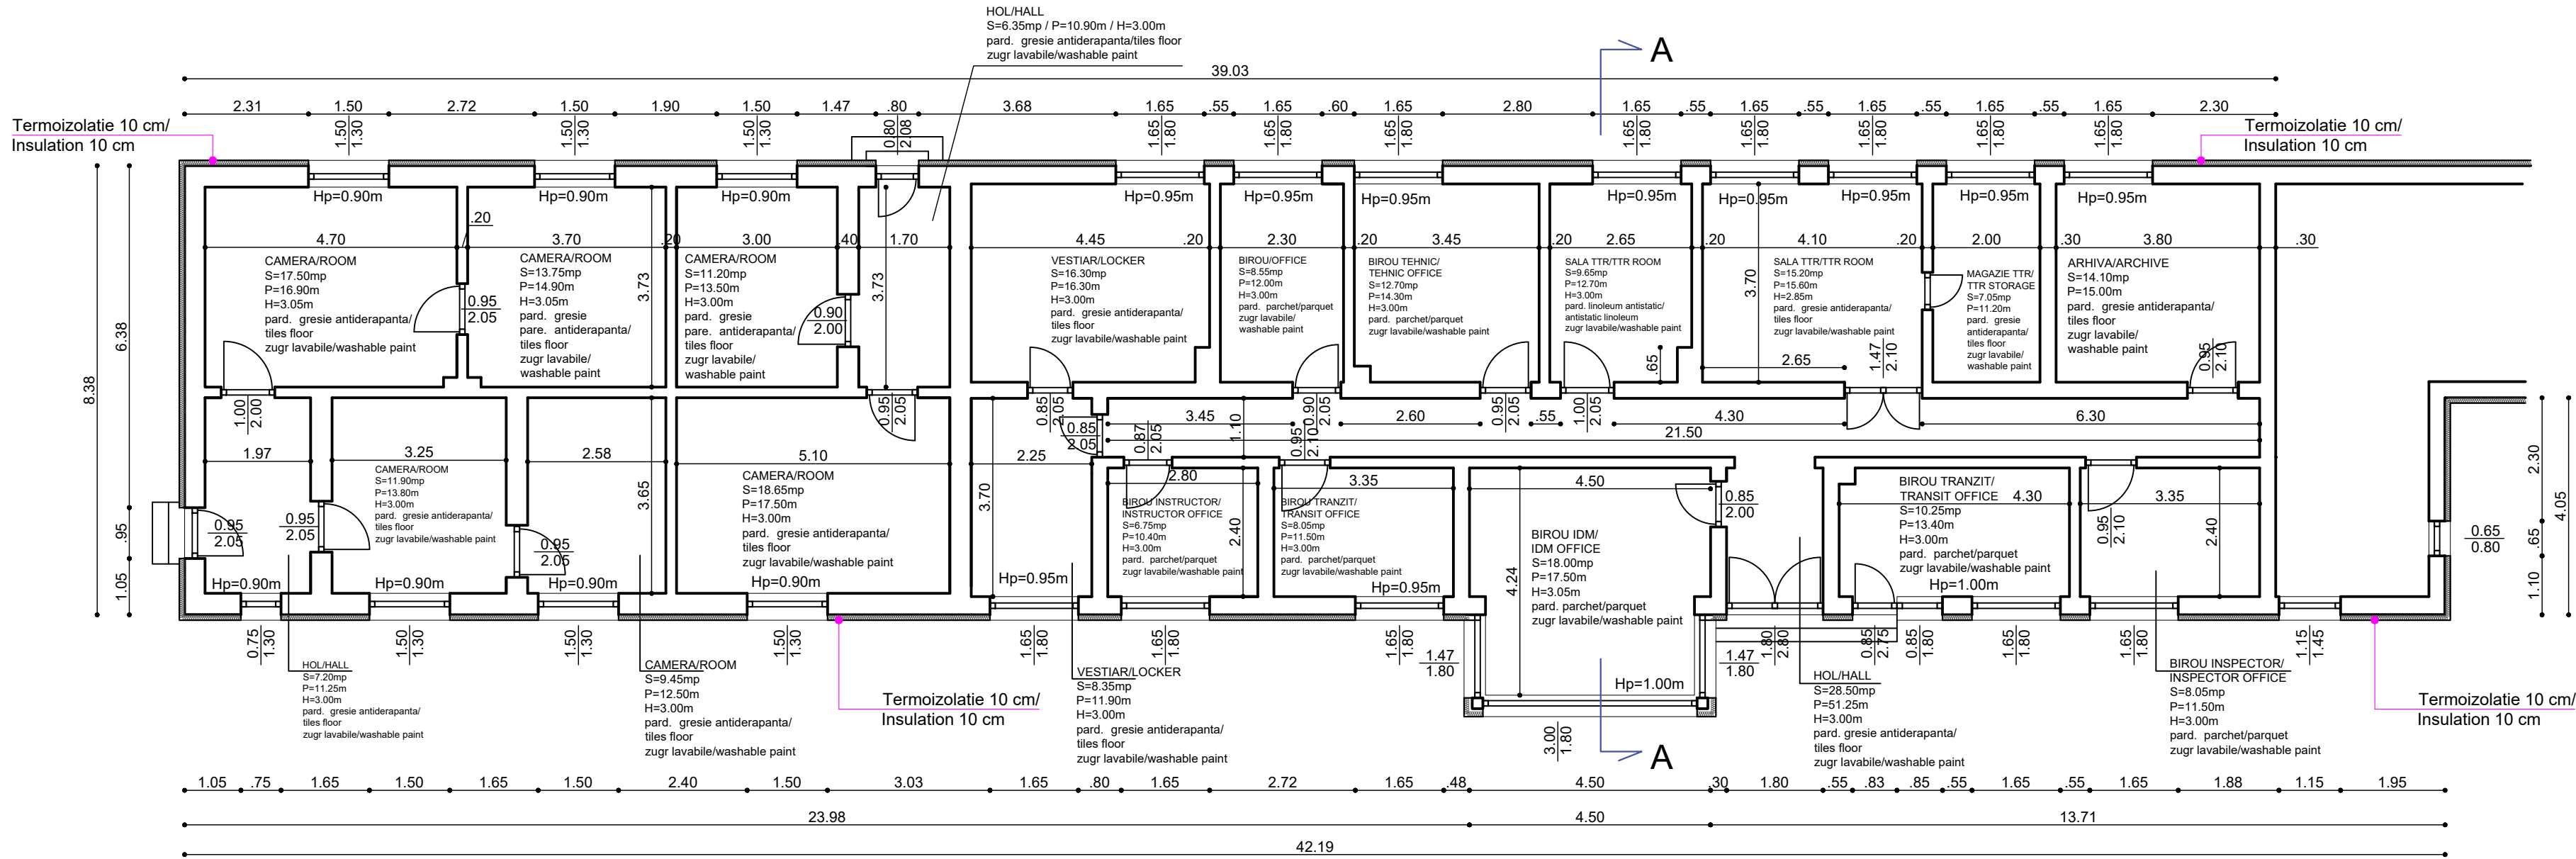

CLADIRE EXPLOATARE GRUPA TEHNICA/
TECHNICAL GROUP OPERATING BUILDING
PLAN PARTER/
GROUND FLOOR PLAN



ENTITATE CONTRACTANTA
CONTRACTING ENTITY

C.N.C.F. "C.F.R." - S.A.



CONTRACTANT
CONTRACTOR

Asocierea S.C. ISPCF S.A. - S.C. BAICONS IMPEX SRL

	Nume Name	Data Date	Semnatura Signature
Şef Proiect Project Manager	ing. Viorel GORGONETU	11.2024	
Verificat Checked	arh. Ştefania GHEORGHE	11.2024	
Proiectat Designed	arh. Mihai-Alexandru DUMITRESCU	11.2024	

"Modernizarea liniilor şi instalaţiilor din
Complexul Feroviar Bucureşti"
Studiu de fezabilitate

Proiect / Project
38 / 2022

"Modernization lines and installations in the
Bucharest Railway Complex
Feasibility Study

Faza / Phase
S.F.
F.S.

Denumire / Title
Staţia Bucureşti Sud Grupa Tehnică -
Clădire Exploatare - Plan Parter - Propunere
Bucureşti Sud Grupa Tehnică Station -
Operation Building - Ground Floor Plan - Proposal

Scara / Scale
1/100

Codificare / Codification System

COBU SF ARH DEV 14 03 002 R00

Istoricul reviziilor / Revision History

Rev.	Data/Date	Descriere Modificare / Modification description
1		
2		
3		
4		