
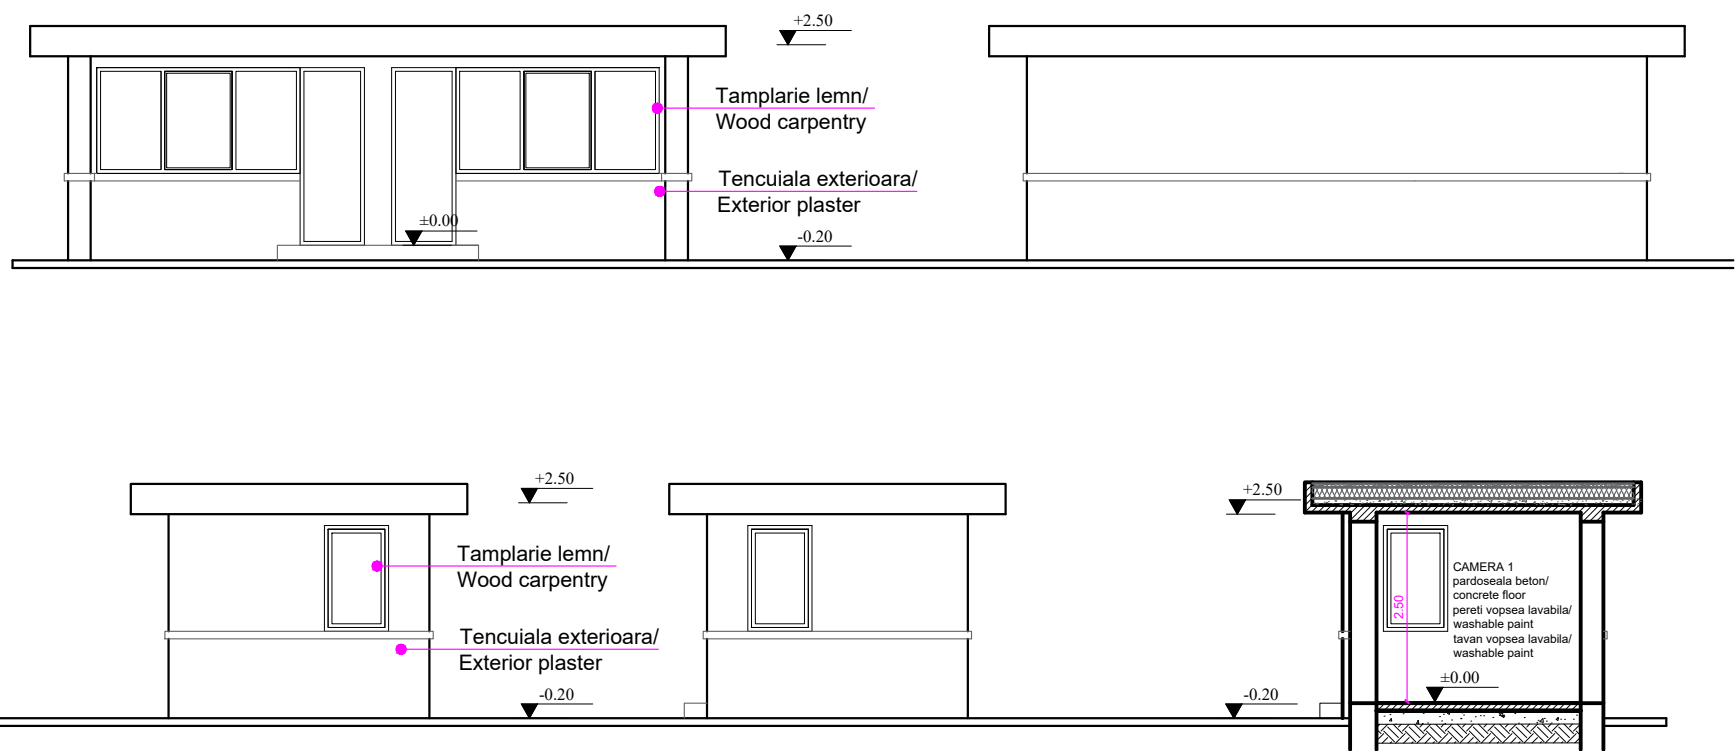


 

C.N.C.F. "C.F.R." - S.A.

Asocierea S.C. ISPCF S.A. - S.C. BAICONS IMPEX SRL

	Nume Name	Data Date	Semnatura Signature
Şef Proiect Project Manager	ing. Viorel GORGONETU	11.2024	
Verificat Checked	arh. Ştefania GHEORGHE	11.2024	
Proiectat Designed	arh. Mihai-Alexandru DUMITRESCU	11.2024	

Project / *Project*
38 / 2022

Faza / Phase

S.F.

F.S.

Scara / Sca

1/100

Codificare / Codification System

C O B U S F A R H D R V 1 4 0 4 0 0 1 R 0 0

Istoricul reviziilor / Revision History

Rev.	Data/Date	Descriere Modificare / Modification description
1		
2		
3		
4		