


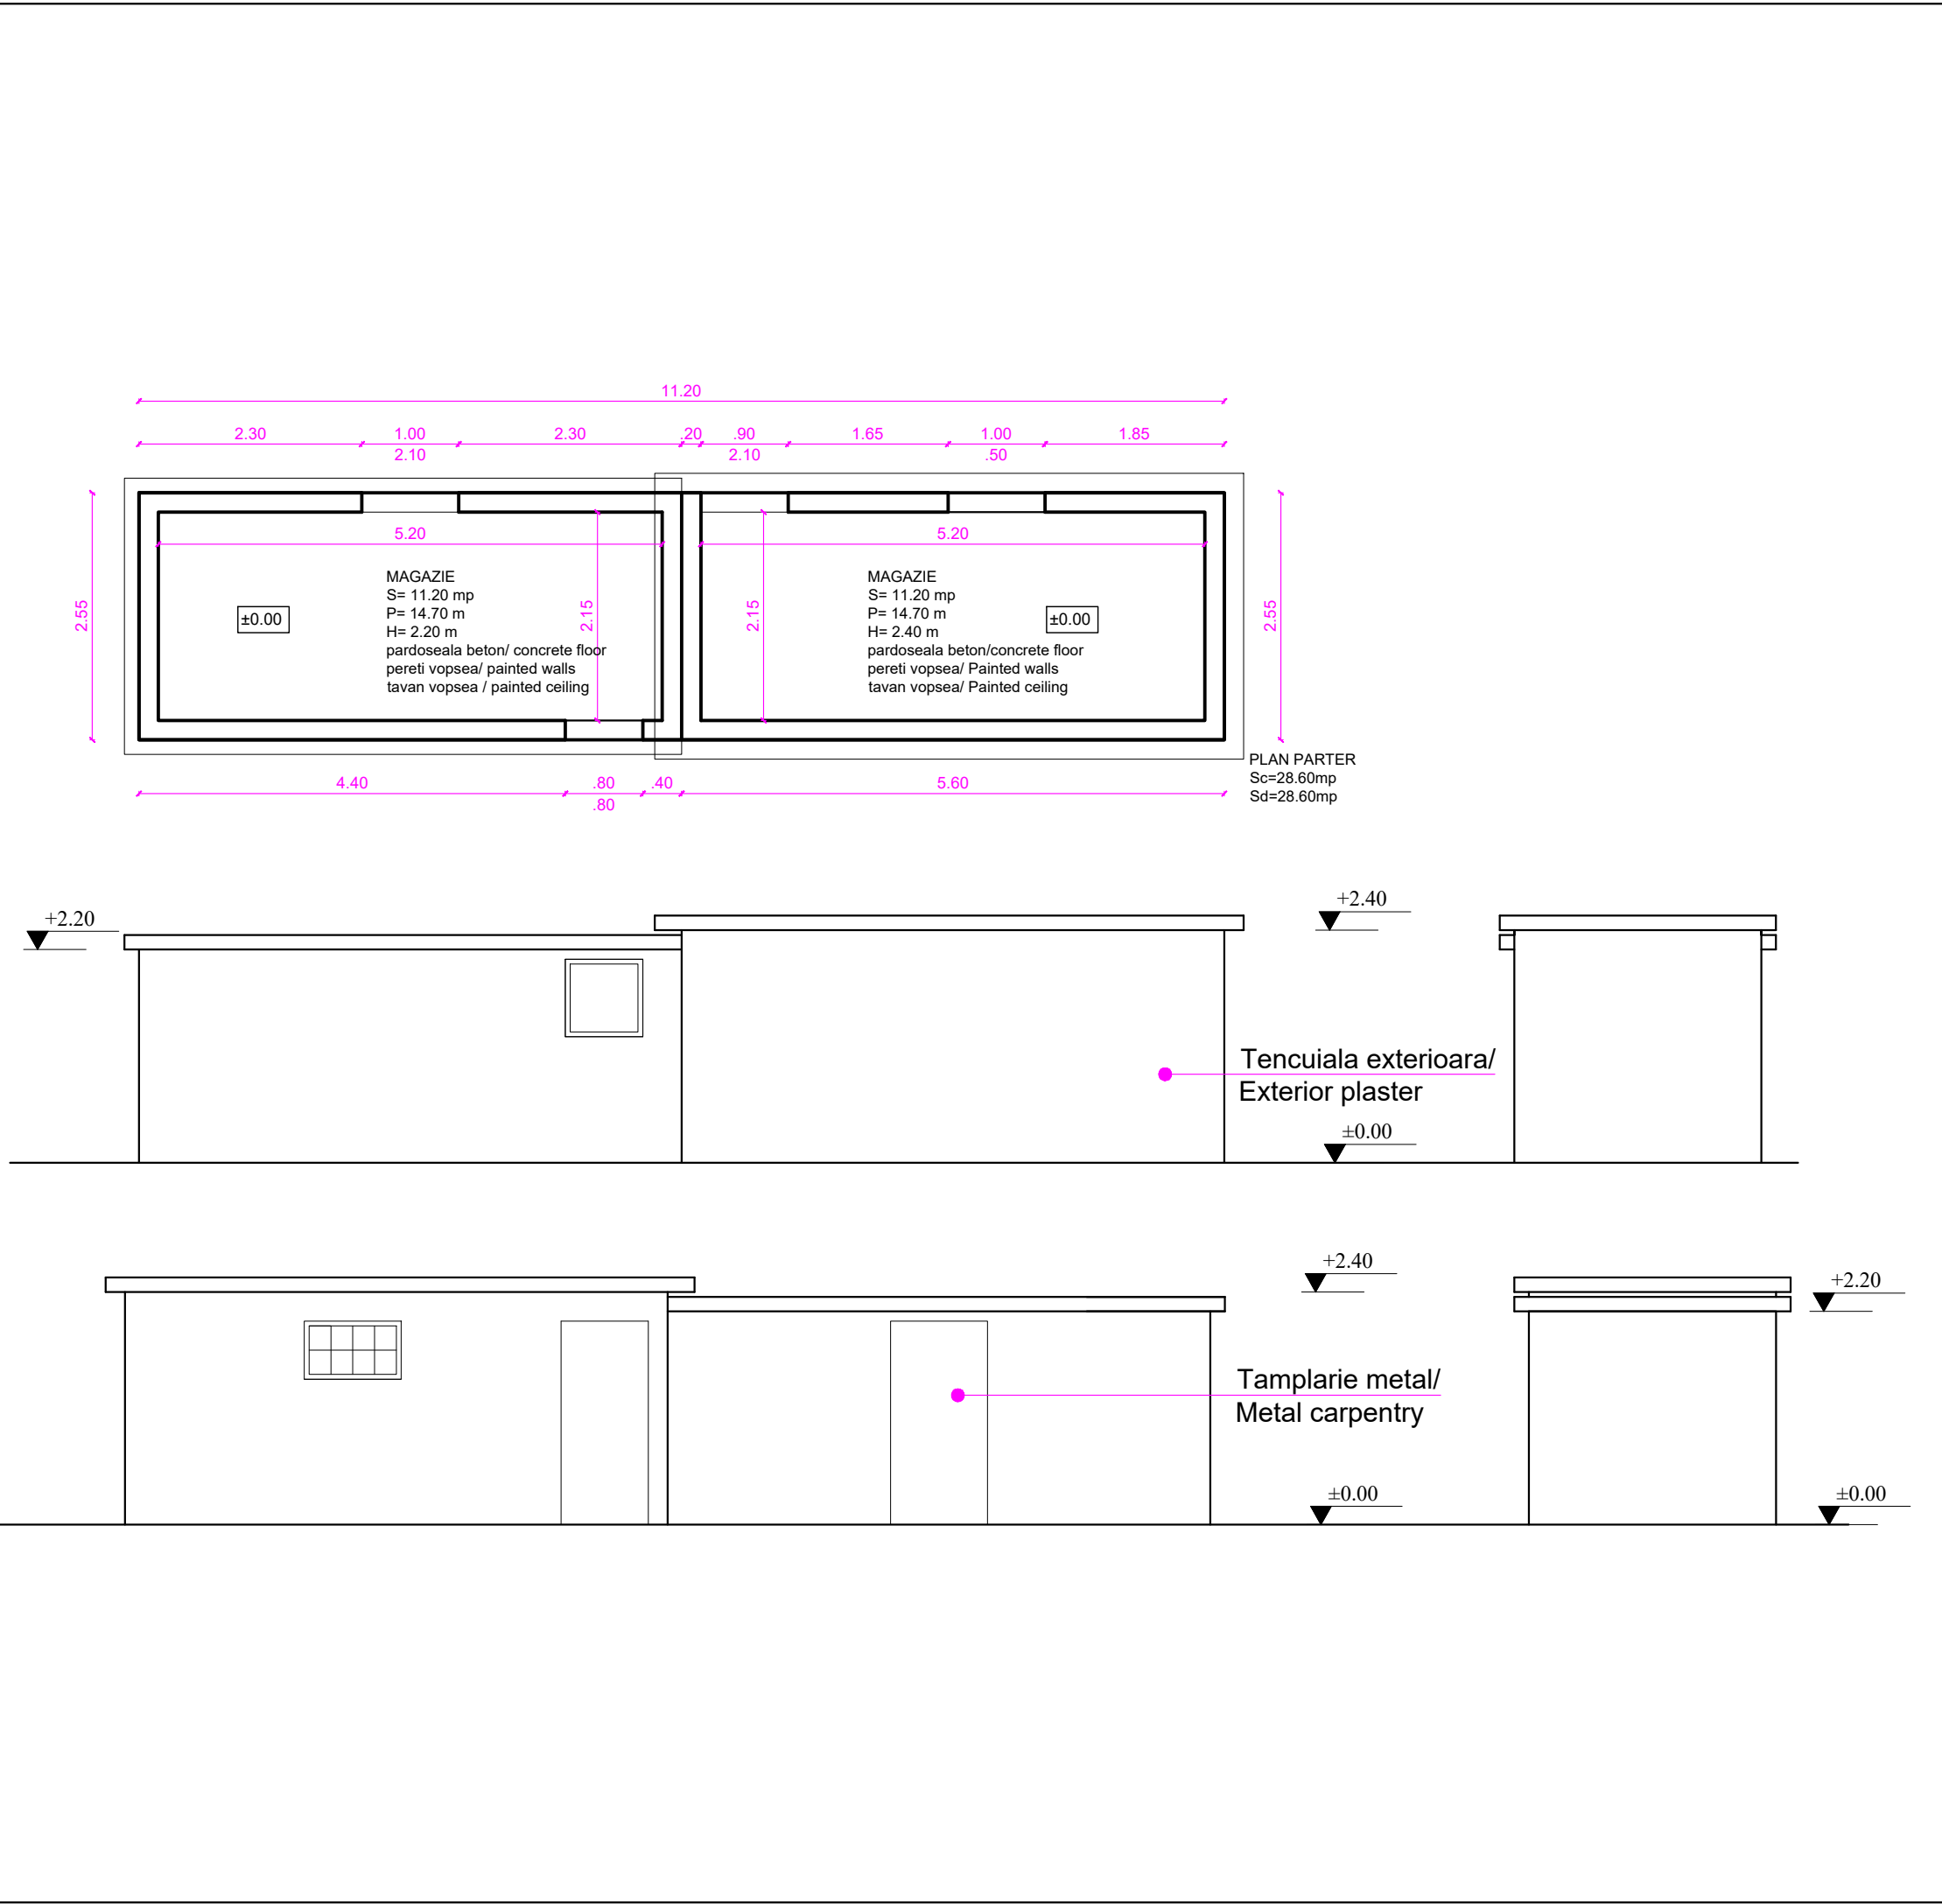

ENTITATE CONTRACTANTA
CONTRACTING ENTITY

C.N.C.F. "C.F.R." - S.A.



CONTRACTANT
CONTRACTOR

Asocierea S.C. ISPCF S.A. - S.C. BAICONS IMPEX SRL

	Nume Name	Data Date	Semnatura Signature
Şef Proiect Project Manager	ing. Viorel GORGONETU	11.2024	
Verificat Checked	arh. Ştefania GHEORGHE	11.2024	
Proiectat Designed	arh. Mihai-Alexandru DUMITRESCU	11.2024	

”Modernizarea liniilor şi instalaţiilor din Complexul Feroviar Bucureşti” Studiu de fezabilitate ”Modernization lines and installations in the Bucharest Railway Complex Feasibility Study	Proiect / Project 38 / 2022
	Faza / Phase S.F. F.S.

Denumire / Title Staţia Bucureşti Sud Grupa Tehnică - Magazie - Relevu Bucureşti Sud Grupa Tehnică Station - Warehouse - Survey	Scara / Scale 1/100
---	----------------------------

Codificare / Codification System	
C O B U S F A R H D R V 1 4 0 4 0 0 3 R 0 0	

Istoricul reviziilor / Revision History		
Rev.	Data/Date	Descriere Modificare / Modification description
1		
2		
3		
4		