


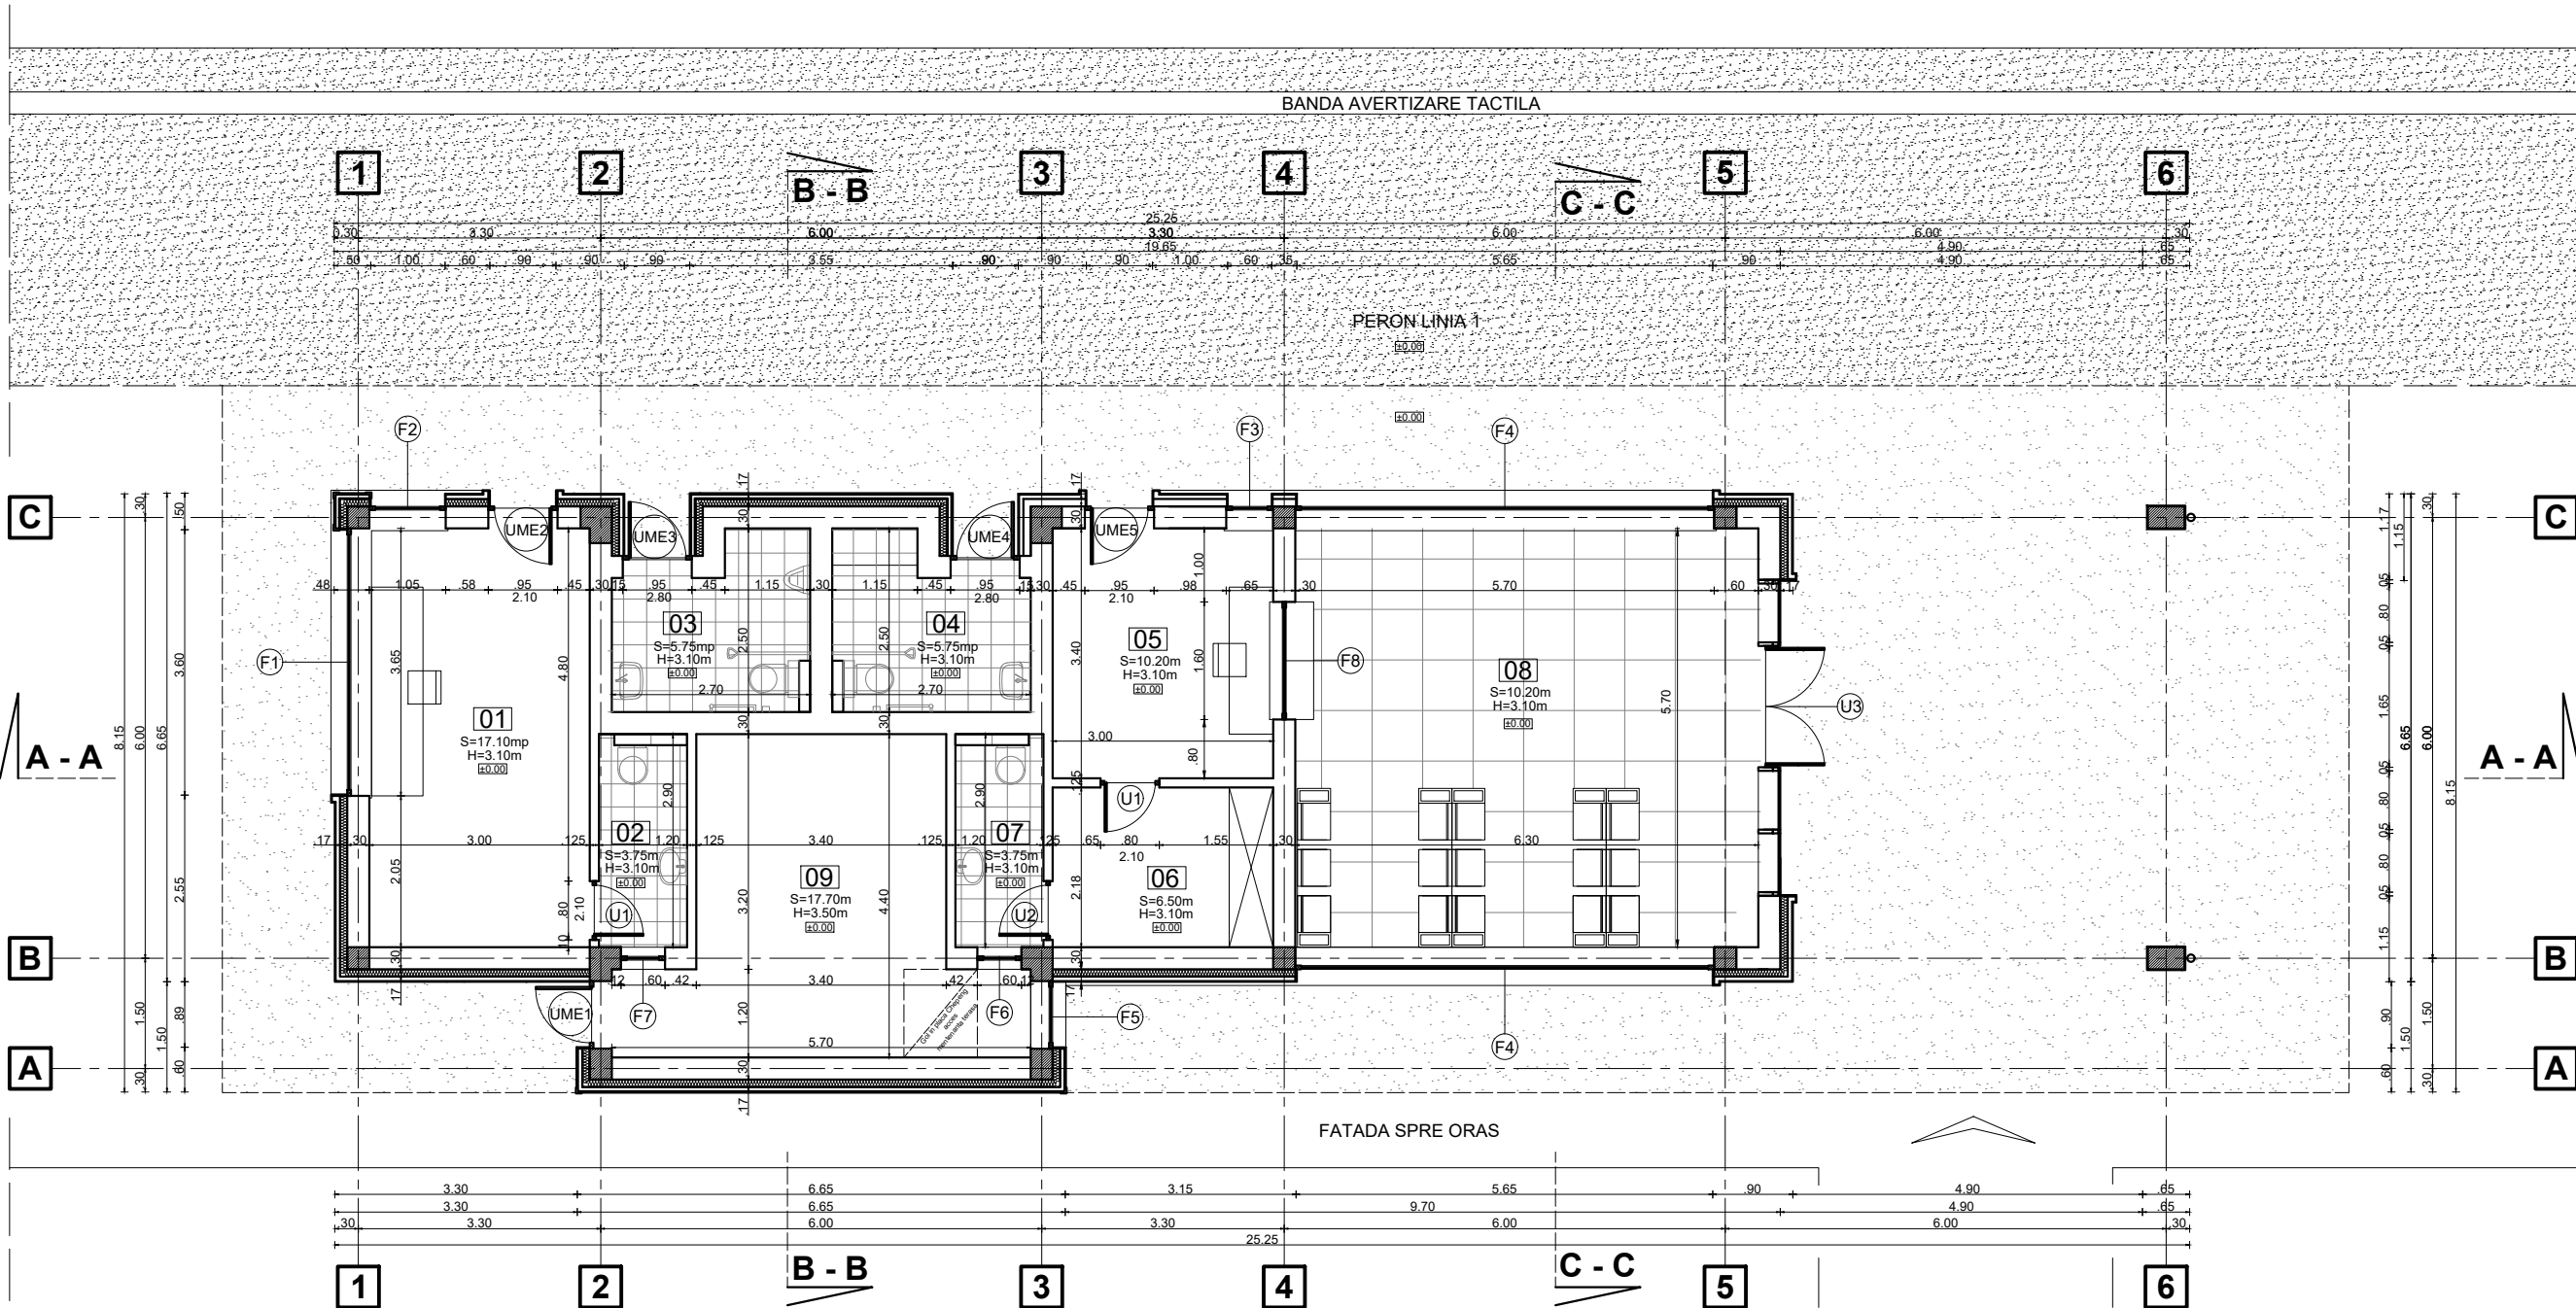

TABLOU FINISAJE INTERIOARE - PARTER						
Nr.ctr	Nr.marca	Denumire marca	Suprafata Utila Mp	Pereti Mp	Pardoseala Mp	Tavan Mp
1	01	SEF STATIE	17.10	Vopsitorie lavabila alb	Gresie	Vopsitorie lavabila - alb
2	02	GRUP SANITAR	3.75	Faianta alba	Gresie	Vopsitorie lavabila - alb
3	03	GRUP SANITAR BARBATI - PUBLIC	5.75	Faianta alba	Gresie	Vopsitorie lavabila - alb
4	04	GRUP SANITAR FEMEI - PUBLIC	5.75	Faianta alba	Gresie	Vopsitorie lavabila - alb
5	05	CASA DE BILETE	10.20	Vopsitorie lavabila alb	Gresie	Vopsitorie lavabila - alb
6	06	VESTIAR	6.50	Vopsitorie lavabila alb	Gresie	Vopsitorie lavabila - alb
7	07	Gr. SANITAR	3.75	Faianta alba	Gresie	Vopsitorie lavabila - alb
8	08	SALA ASTEPTARE	35.90	Vopsitorie lavabila alb	Gresie	Vopsitorie lavabila - alb
9	09	SPATIU TEHNIC	17.70	Vopsitorie lavabila alb	Gresie	Vopsitorie lavabila - alb
TOTAL SUPRAFATA UTILA			107.20			

SUPRAFATA CONSTRUITA - 142.00 mp
SUPRAFATA CONSTRUITA DESFASURATA - 142.00mp
SUPRAFATA UTILA - 107.20 mp
SUPRAFATA UTILA TERASA - 254 mp
SUPRAFATA ZONA AMENAJATA PIETONALA - 137 mp



ENTITATE CONTRACTANTA
CONTRACTING ENTITY



CONTRACTANT
CONTRACTOR

Asocierea S.C. ISPCF S.A. - S.C. BAICONS IMPEX SRL

	Nume Name	Data Date	Semnatura Signature
Aprobat Approved		11.2024	
Verificat Checked		11.2024	
Proiectat Designed		11.2024	

"Modernizarea liniilor și instalațiilor din
Complexul Feroviar București"
Studiu de fezabilitate

Proiect / Project
38 / 2022

"Modernization lines and installations in the
Bucharest Railway Complex
Feasibility Study

Faza / Phase
S.F.
F.S.

Denumire / Title

Clădire Călători Nouă Minimală - Plan Parter
Minimal New Railway Station - Ground Floor Plan
Conf Document avizare al CTE CNCF "CFR" 19/16.02.2021

Scara / Scale
1:100

Codificare / Codification System

COBU SF ARH DEV 16 02 001 R00

Istoricul reviziilor / Revision History

Rev.	Data/Date	Descriere Modificare / Modification description
1		
2		
3		
4		