
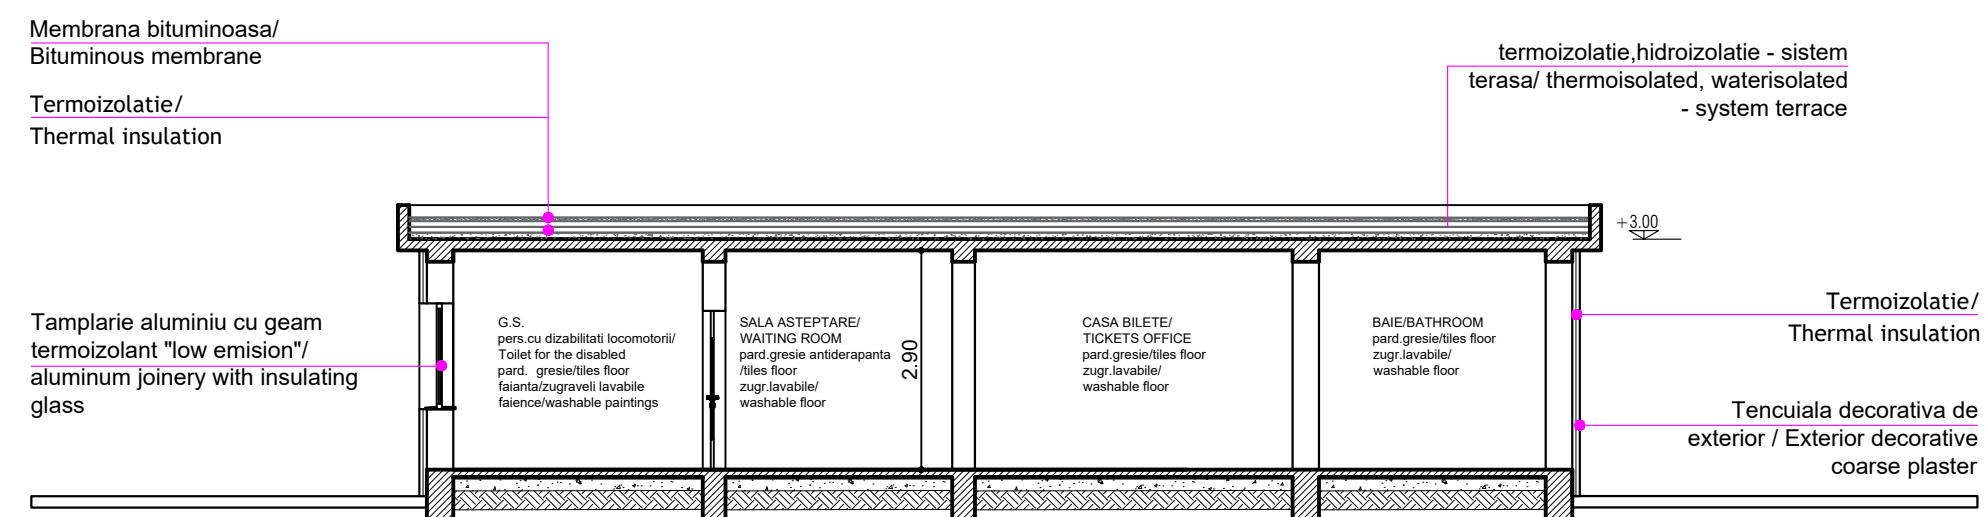
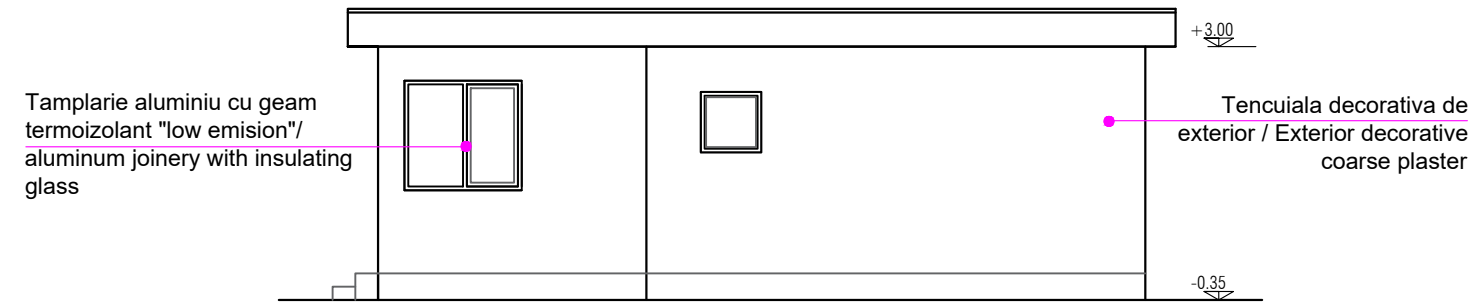


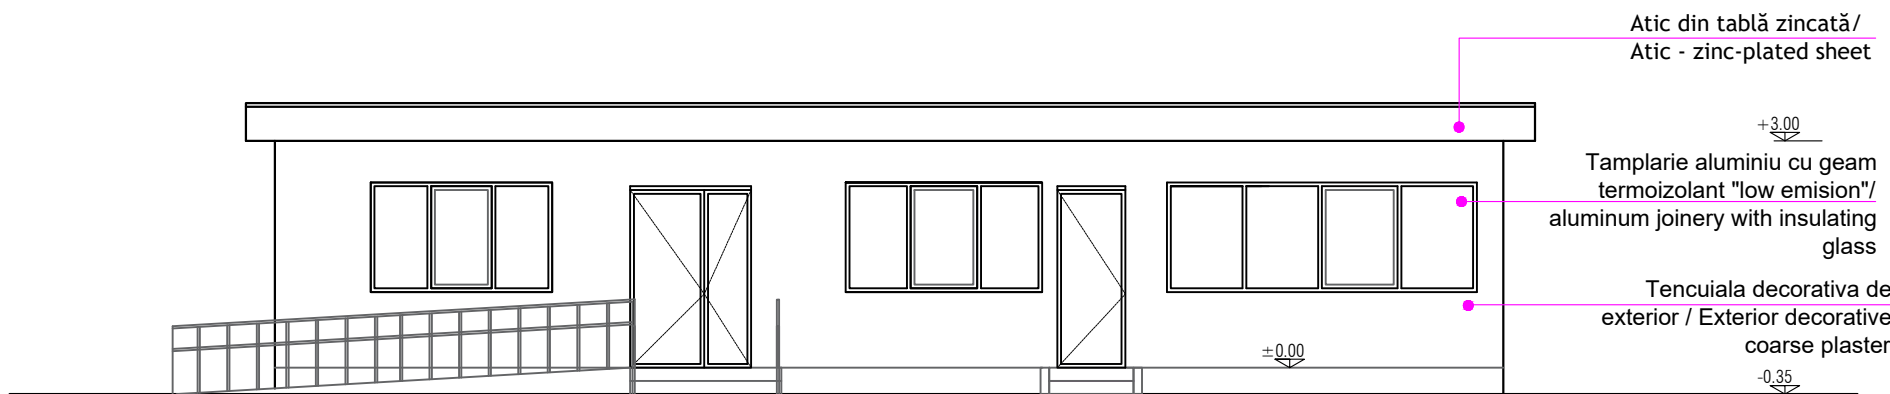

ENTITATE CONTRACTANTA CONTRACTING ENTITY		 C.N.C.F. "C.F.R." - S.A.	
CONTRACTANT CONTRACTOR		 Asocierea S.C. ISPCF S.A. - S.C. BAICONS IMPEX SRL	
	Nume Name	Data Date	Semnatura Signature
Şef Proiect Project Manager	ing. Viorel GORGONETU	03.2023	
Verificat Checked	arh. Elona Cîrstoiu	03.2023	
Proiectat Designed	arh. Mihai Alexandru Dumitrescu	03.2023	
"Modernizarea liniilor şi instalaţiilor din Complexul Feroviar Bucureşti" Studiu de fezabilitate			Proiect / Project 38 / 2022
"Modernization lines and installations in the Bucharest Railway Complex Feasibility Study			Faza / Phase S.F. F.S.
Denumire / Title Staţia Berceni - Clădire Călători - Façade şi Secţiune - Propunere Berceni Station - Railway Building - Facades and Section - Proposal			Scara / Scale 1:100
Codificare / Codification System C O B U S F A R H D E V 1 8 0 2 0 0 4 R 0 0			
Istoricul reviziilor / Revision History			
Rev.	Data/Date	Descriere Modificare / Modification description	
1			
2			
3			
4			