




ENTITATE CONTRACTANTA
CONTRACTING ENTITY

C.N.C.F. "C.F.R." - S.A.

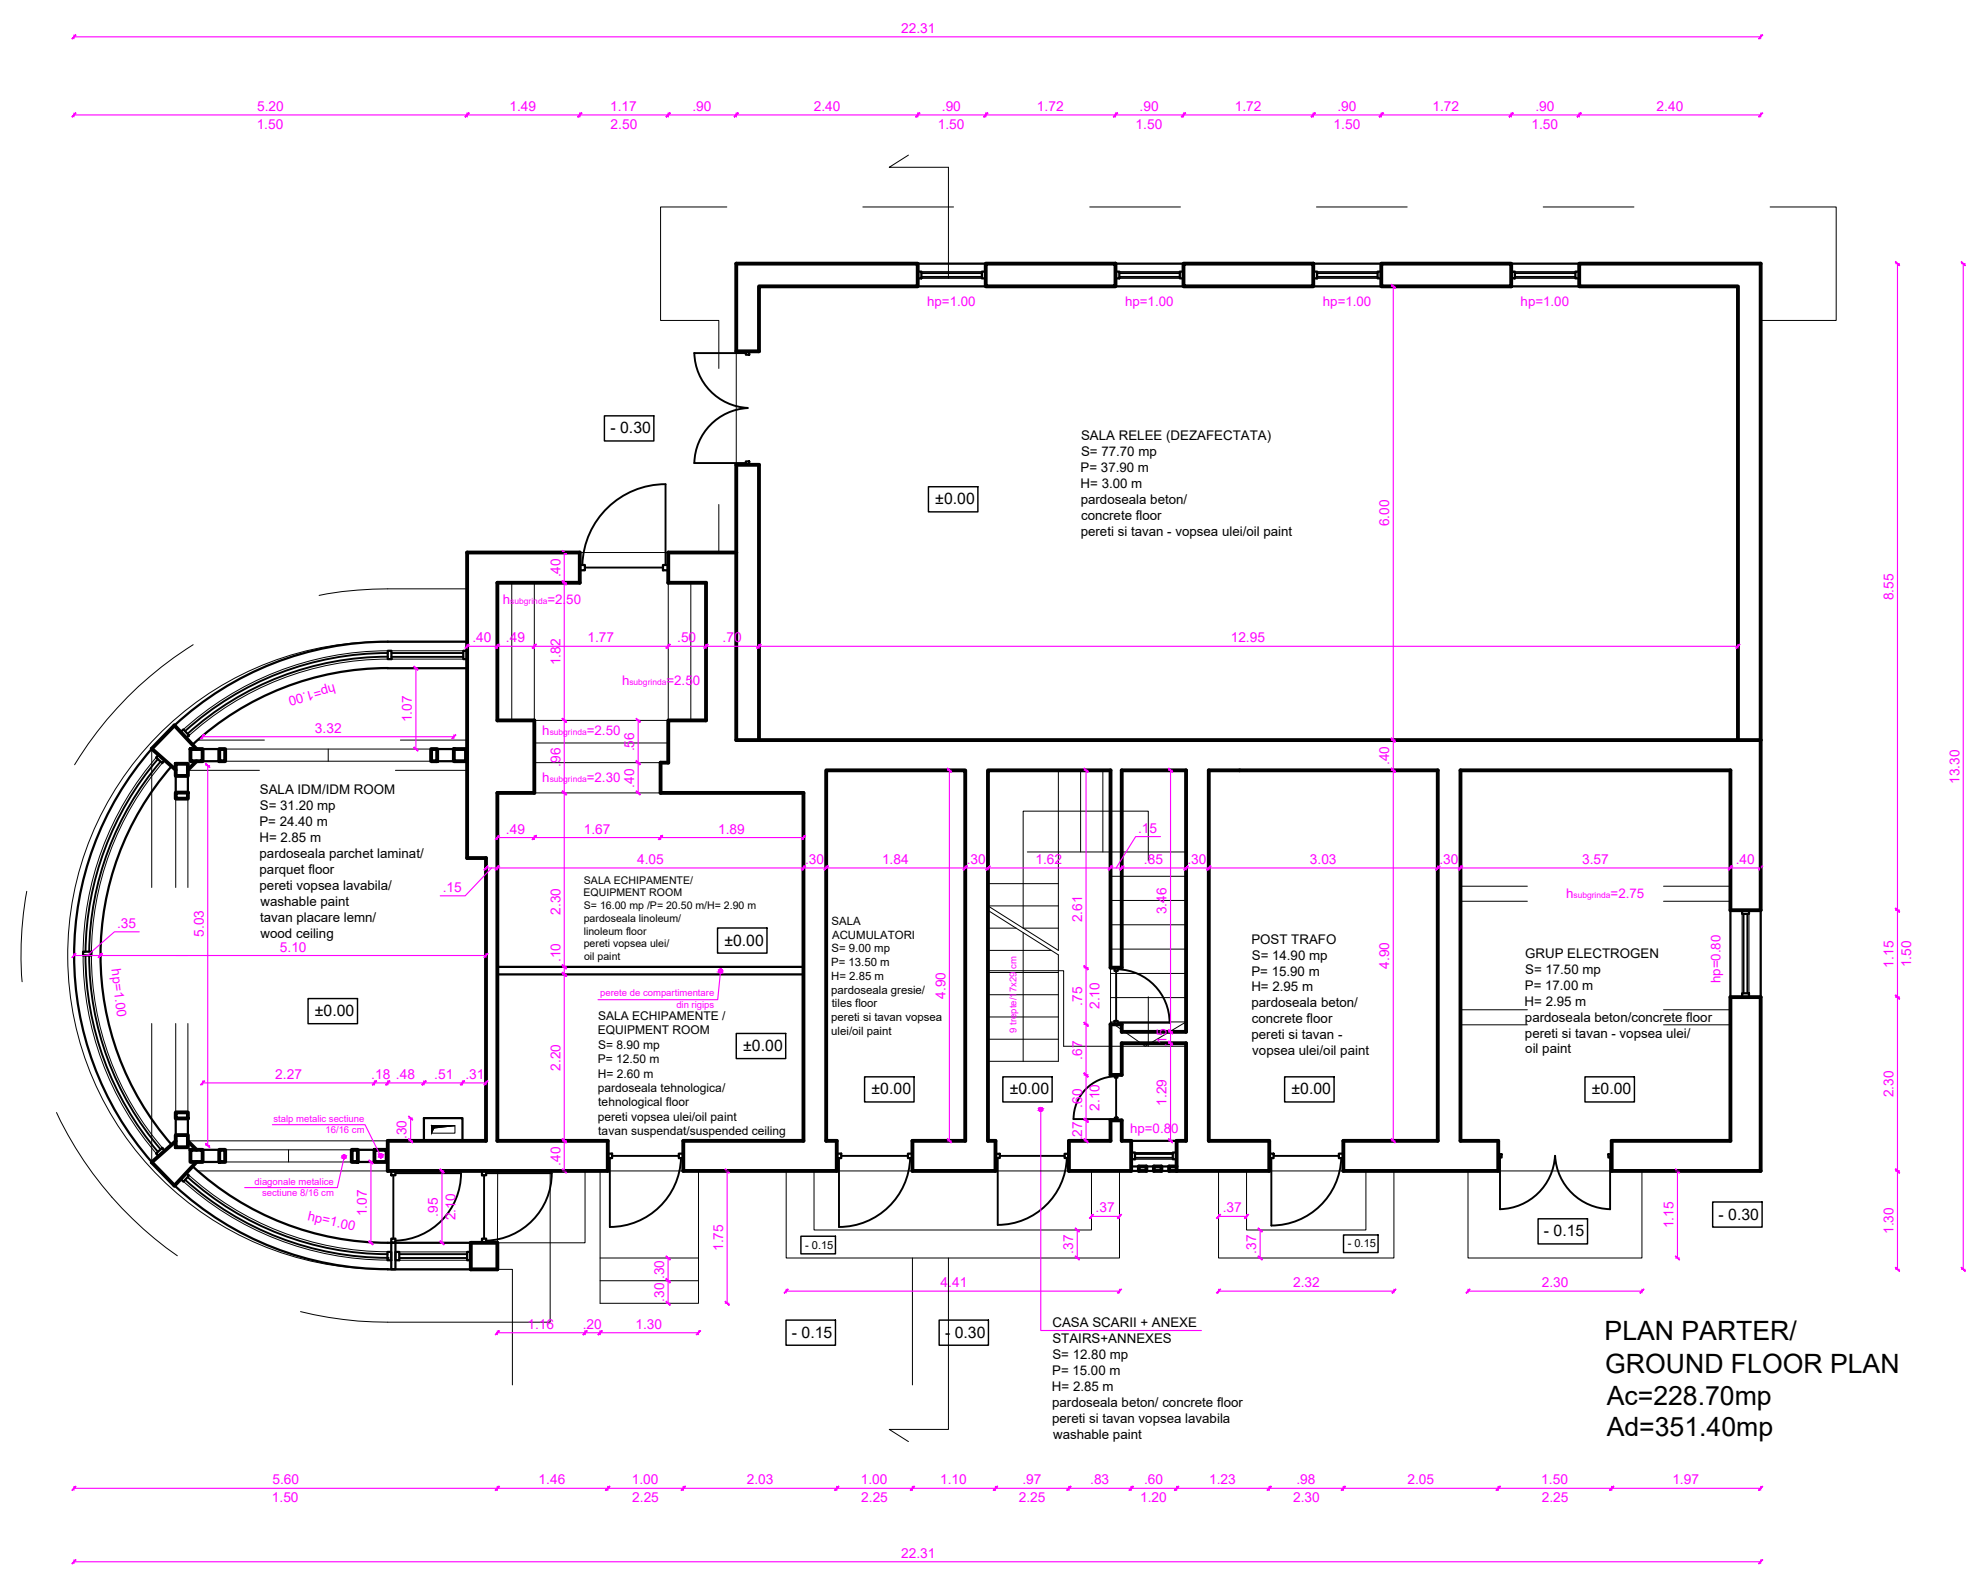

CONTRACTANT
CONTRACTOR

Asocierea S.C. ISPCF S.A. - S.C. BAICONS IMPEX SRL

	Nume Name	Data Date	Semnatura Signature
Şef Proiect Project Manager	ing. Viorel GORGONETU	11.2024	
Verificat Checked	arh. Ştefania GHEORGHE	11.2024	
Proiectat Designed	arh. Mihai-Alexandru DUMITRESCU	11.2024	

"Modernizarea liniilor şi instalaţiilor din
Complexul Feroviar Bucureşti"
Studiu de fezabilitate

"Modernization lines and installations in the
Bucharest Railway Complex
Feasibility Study

Proiect / Project
38 / 2022

Faza / Phase
S.F.
F.S.

Denumire / Title

Post Mişcare Giuleşti - Clădire CED - Plan Parter - Relevu
Giuleşti Movement Post - CED Building -
Ground Floor Plan - Survey

Scara / Scale
1:100

Codificare / Codification System

COBU SF ARH DRV 27 03 001 R00

Istoricul reviziilor / Revision History

Rev.	Data/Date	Descriere Modificare / Modification description
1		
2		
3		
4		