




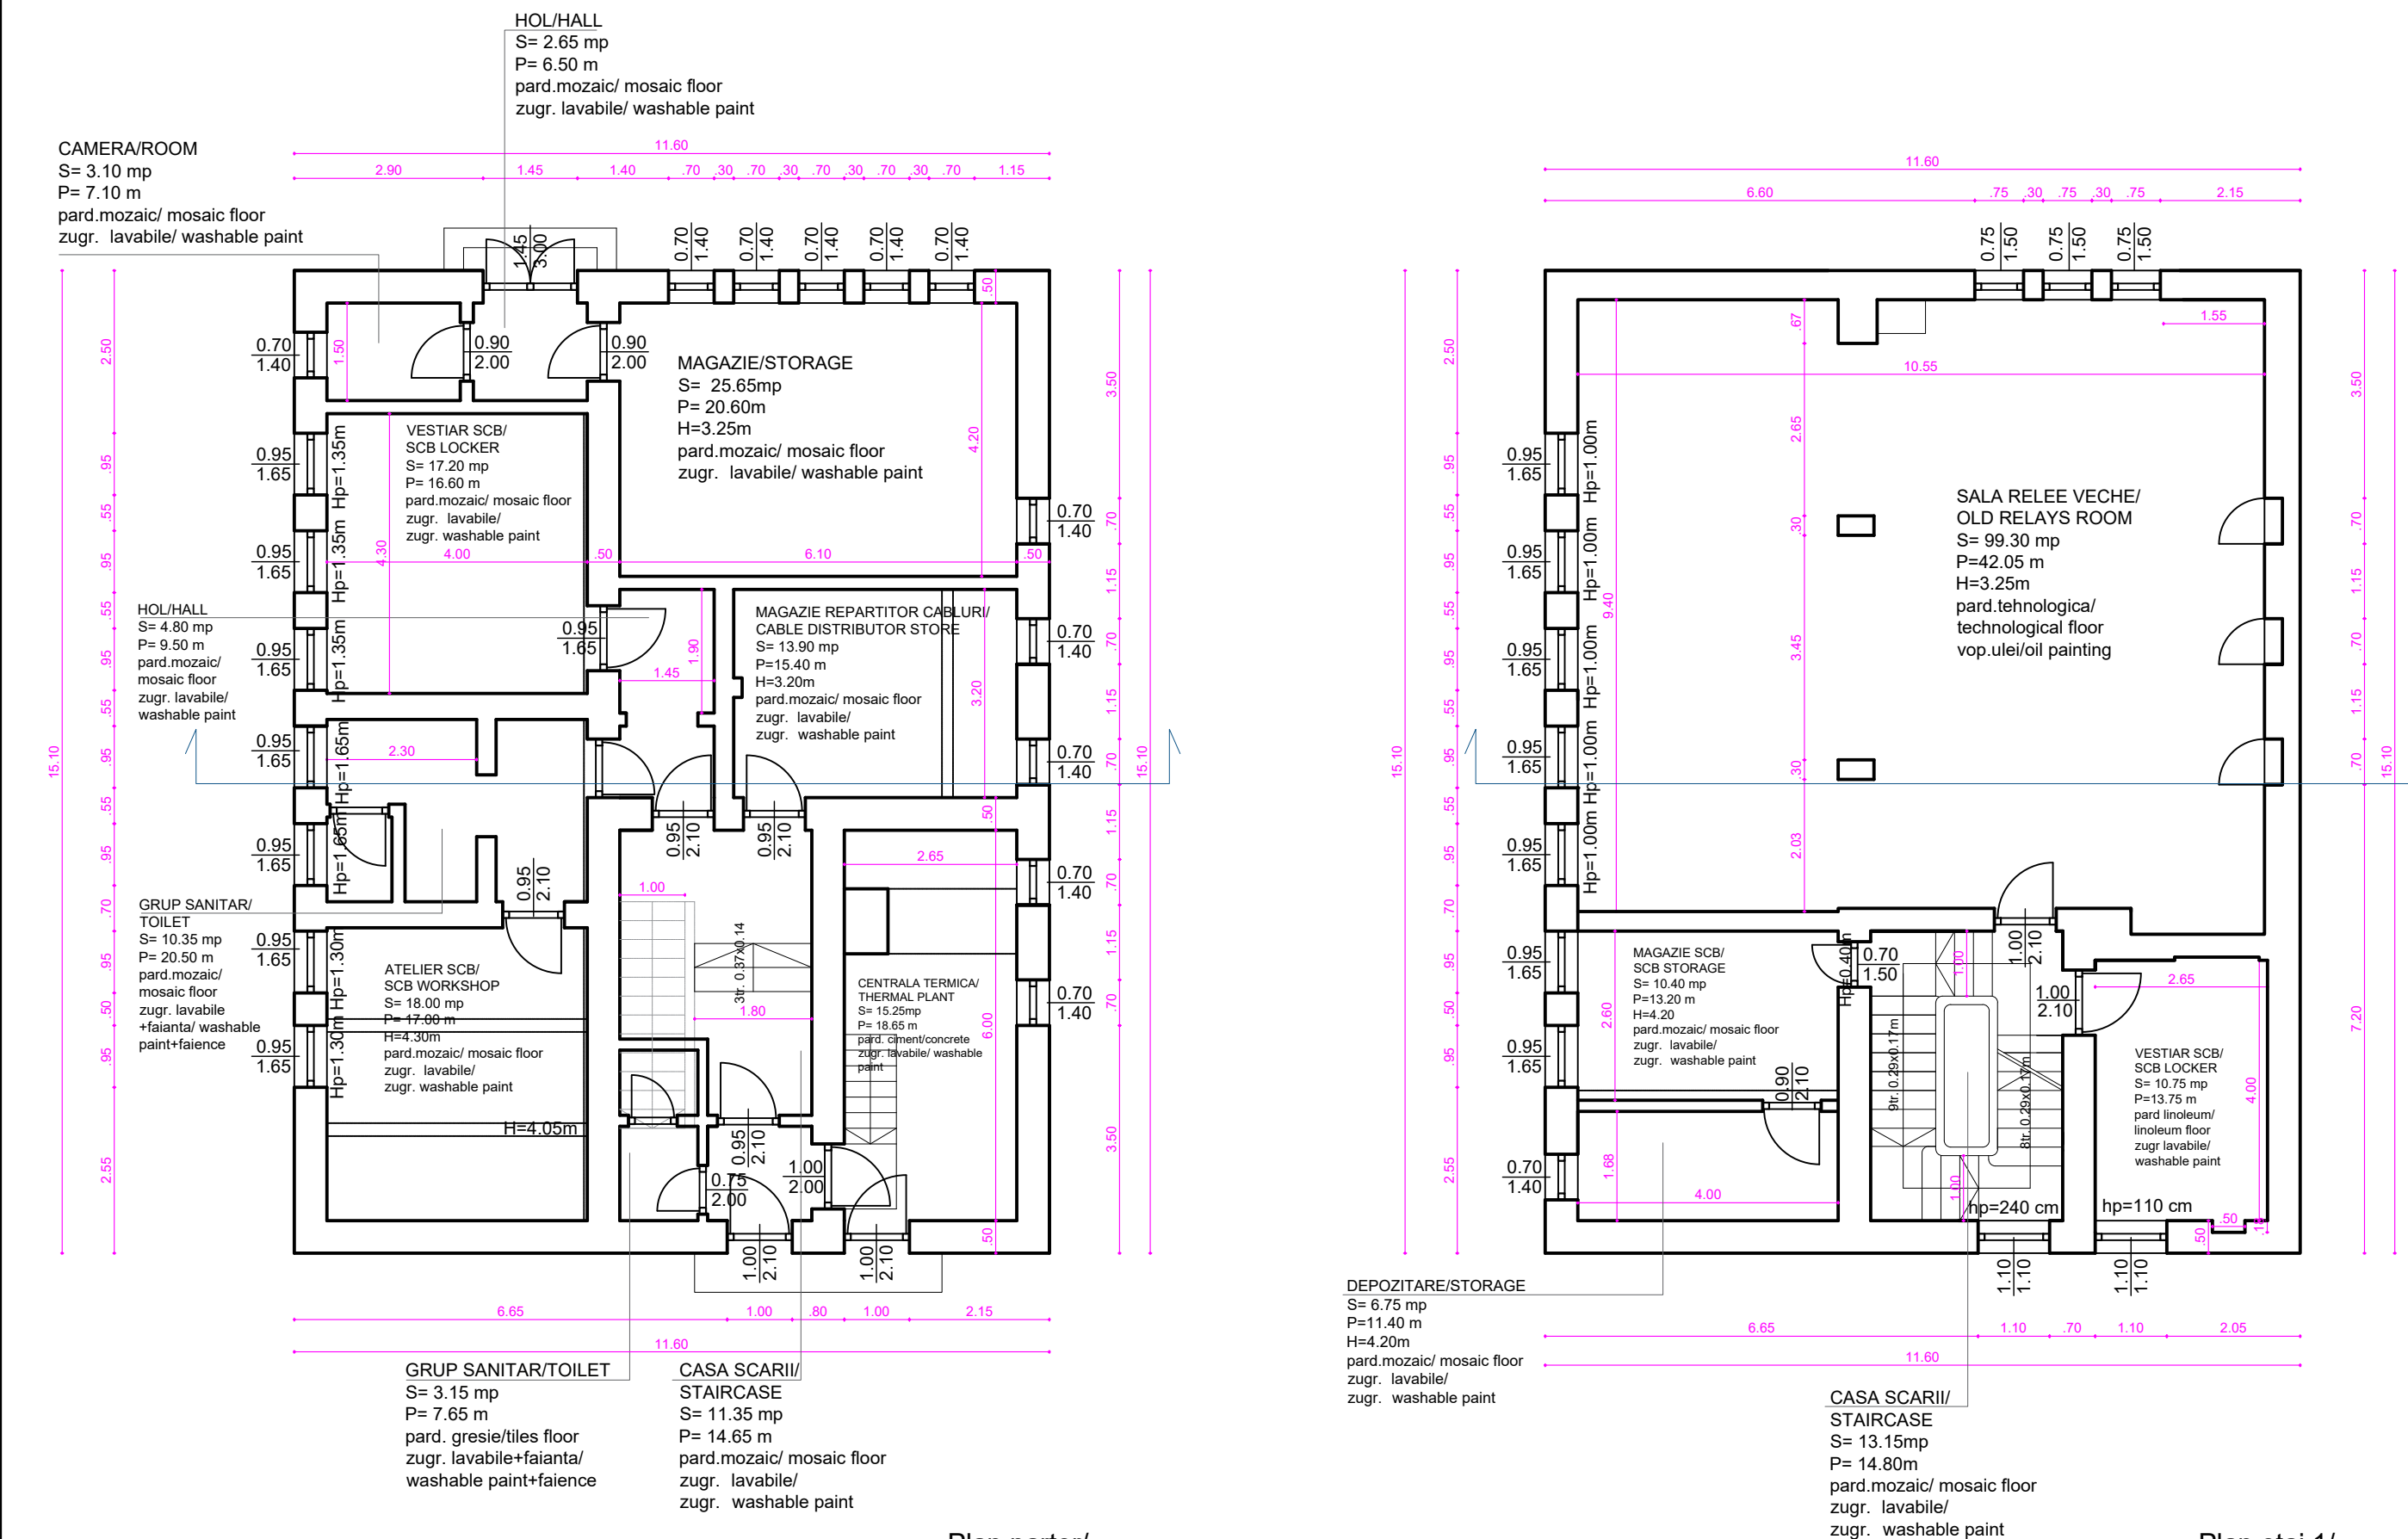


Plan parter/
Ground floor plan
sc 1:100
A_{construita} = 175.00 mp
A_{desfasurata} = 515.00 mp
P = 53.40 m

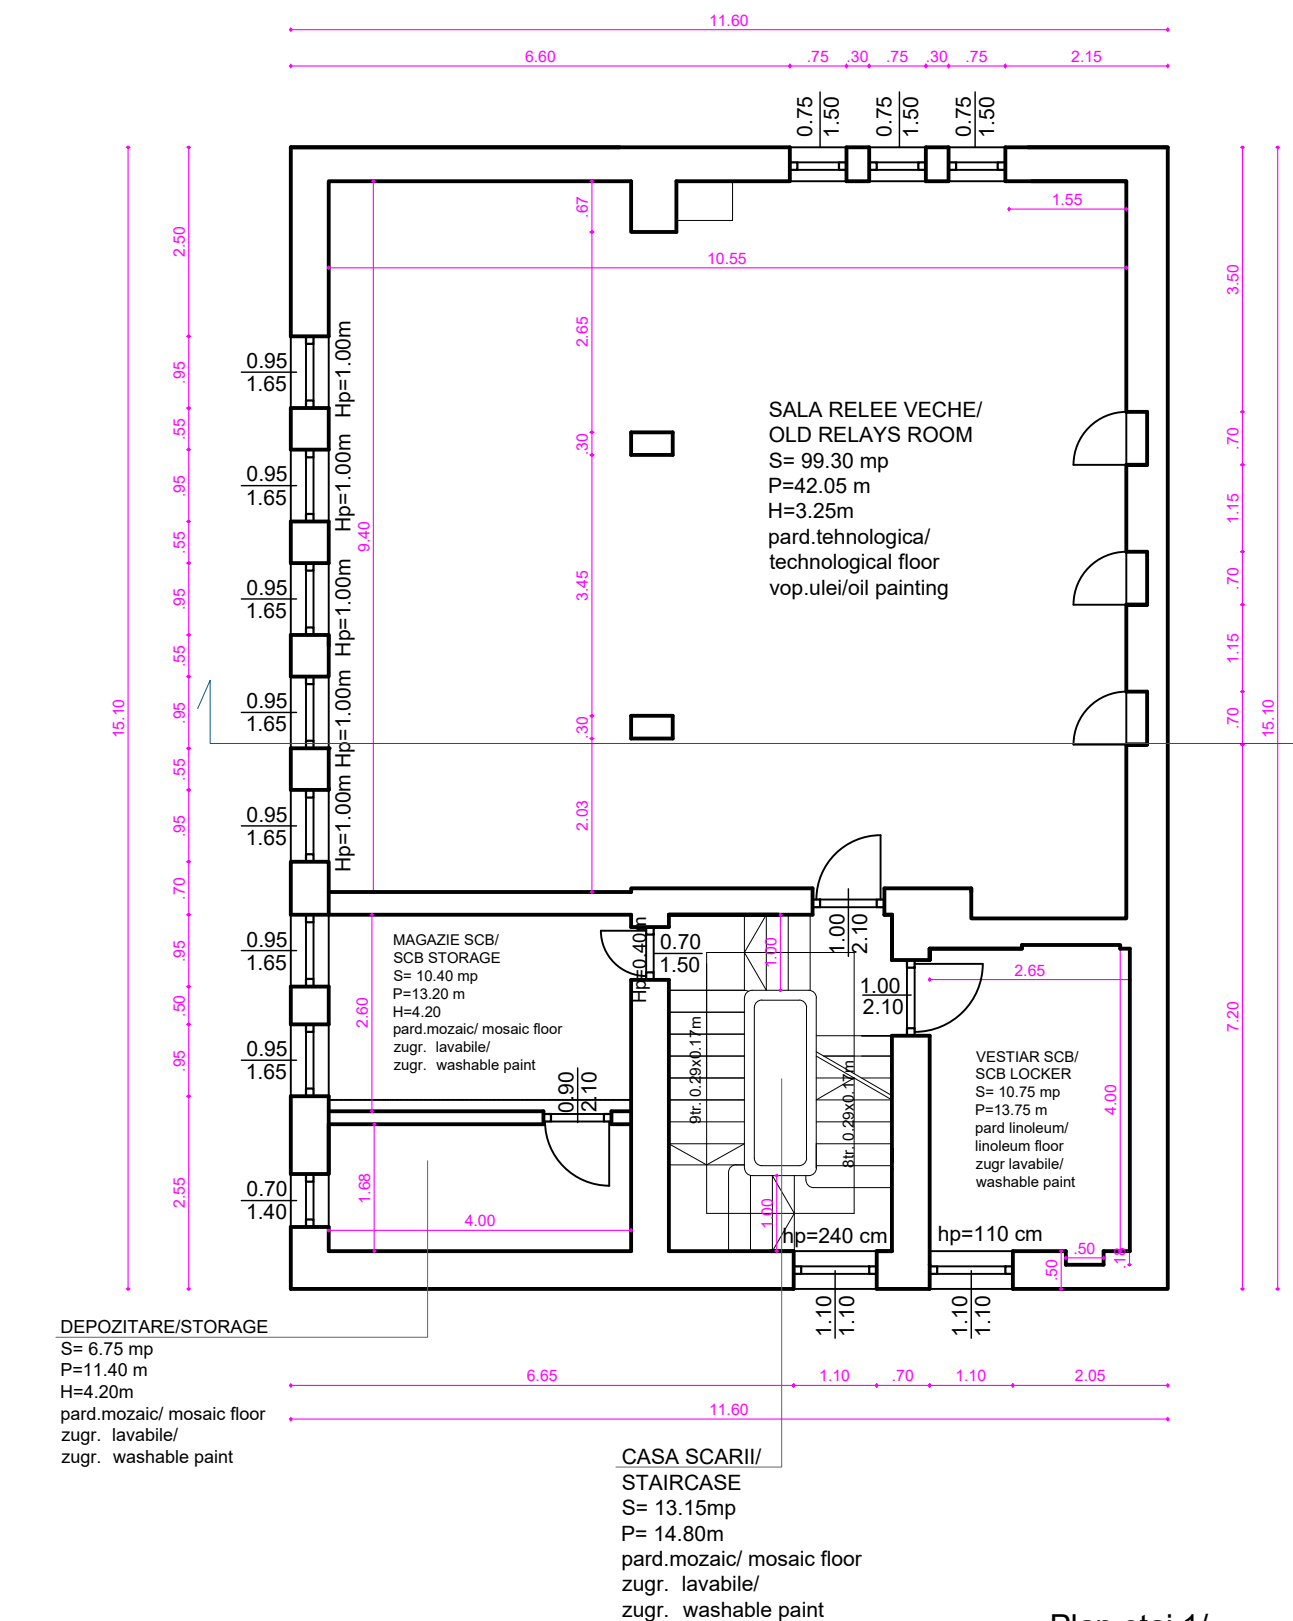

Plan etaj 1/
First floor plan
sc 1:100
A_{construita} = 175.00 mp
A_{desfasurata} = 515.00 mp
P = 53.40 m

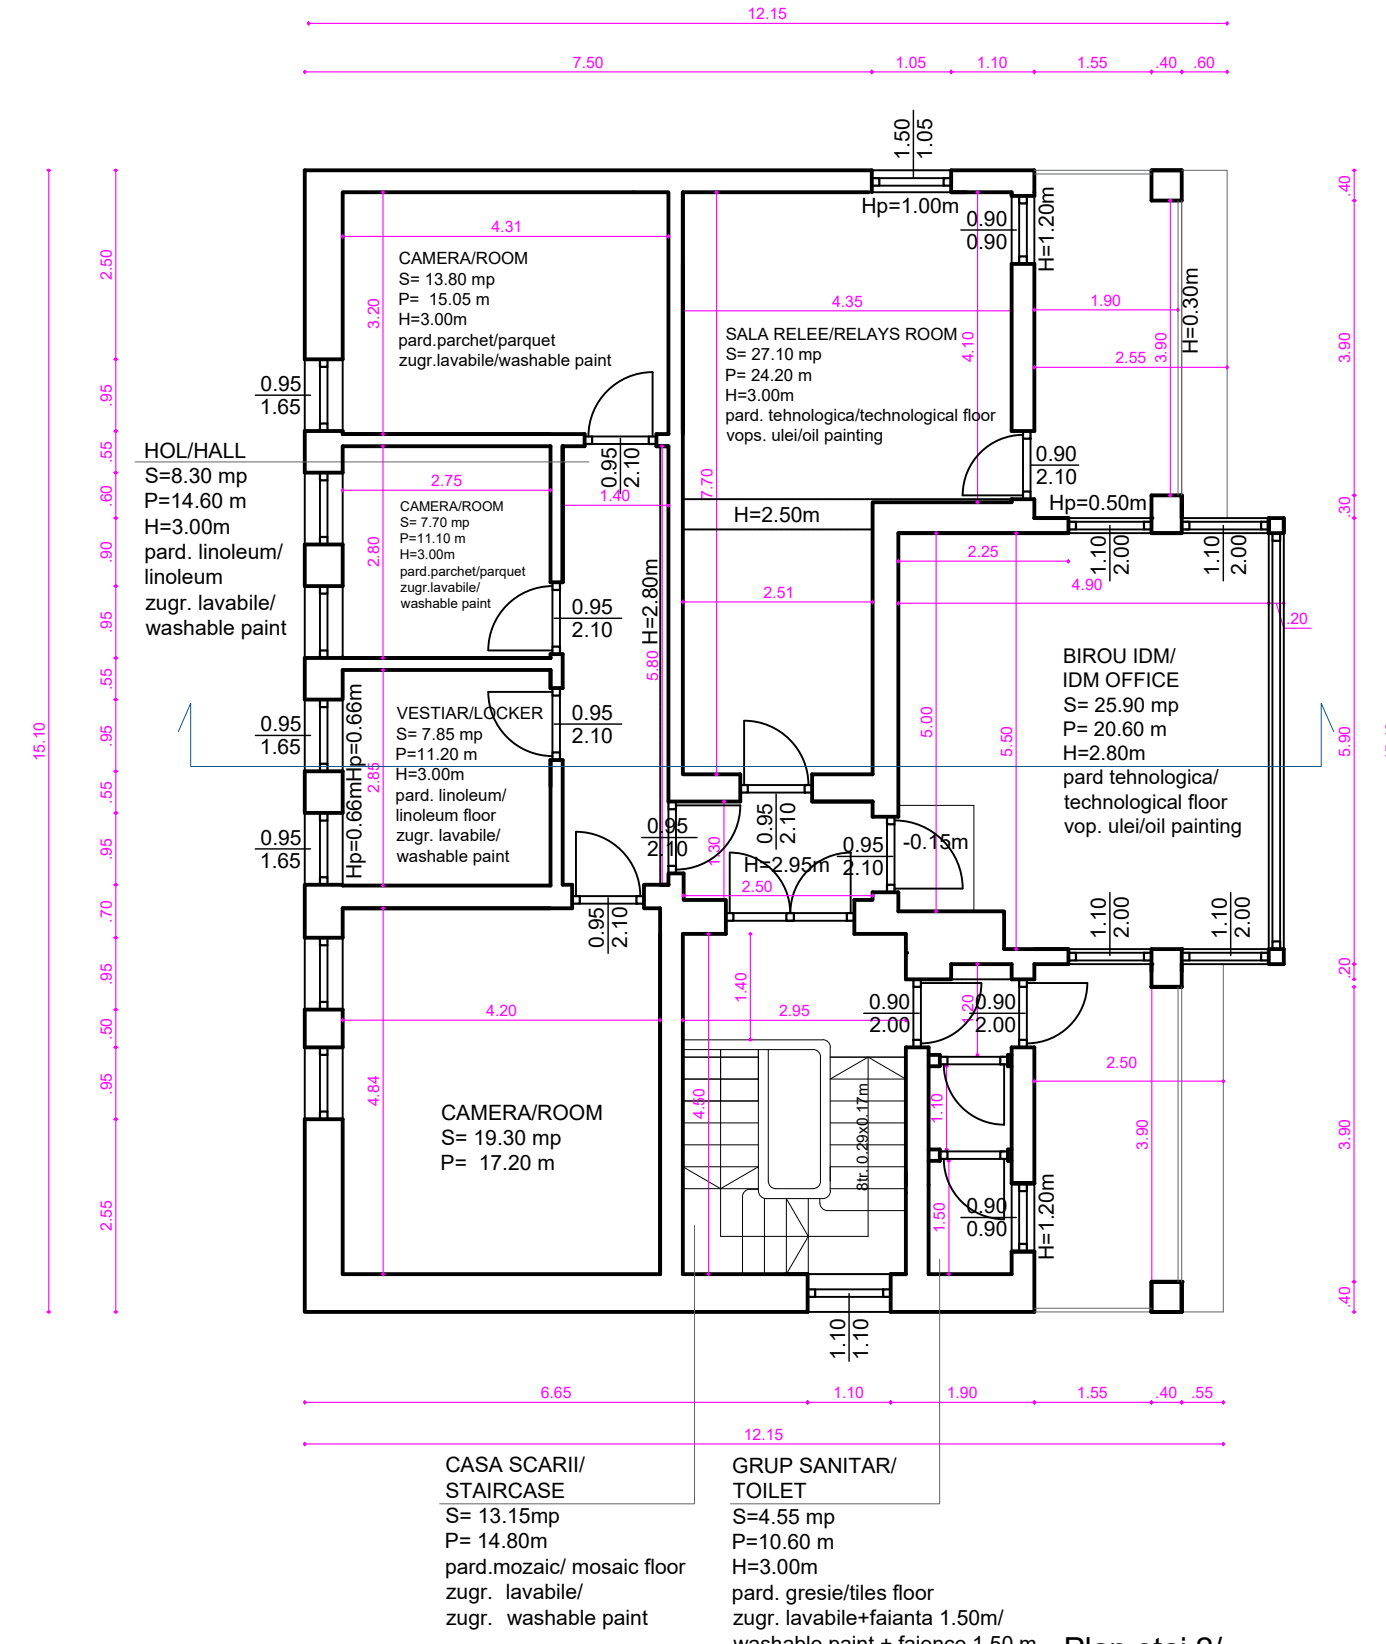

Plan etaj 2/
Second floor plan
sc 1:100
A_{construita} = 165.00 mp
A_{desfasurata} = 515.00 mp
P = 53.40 m

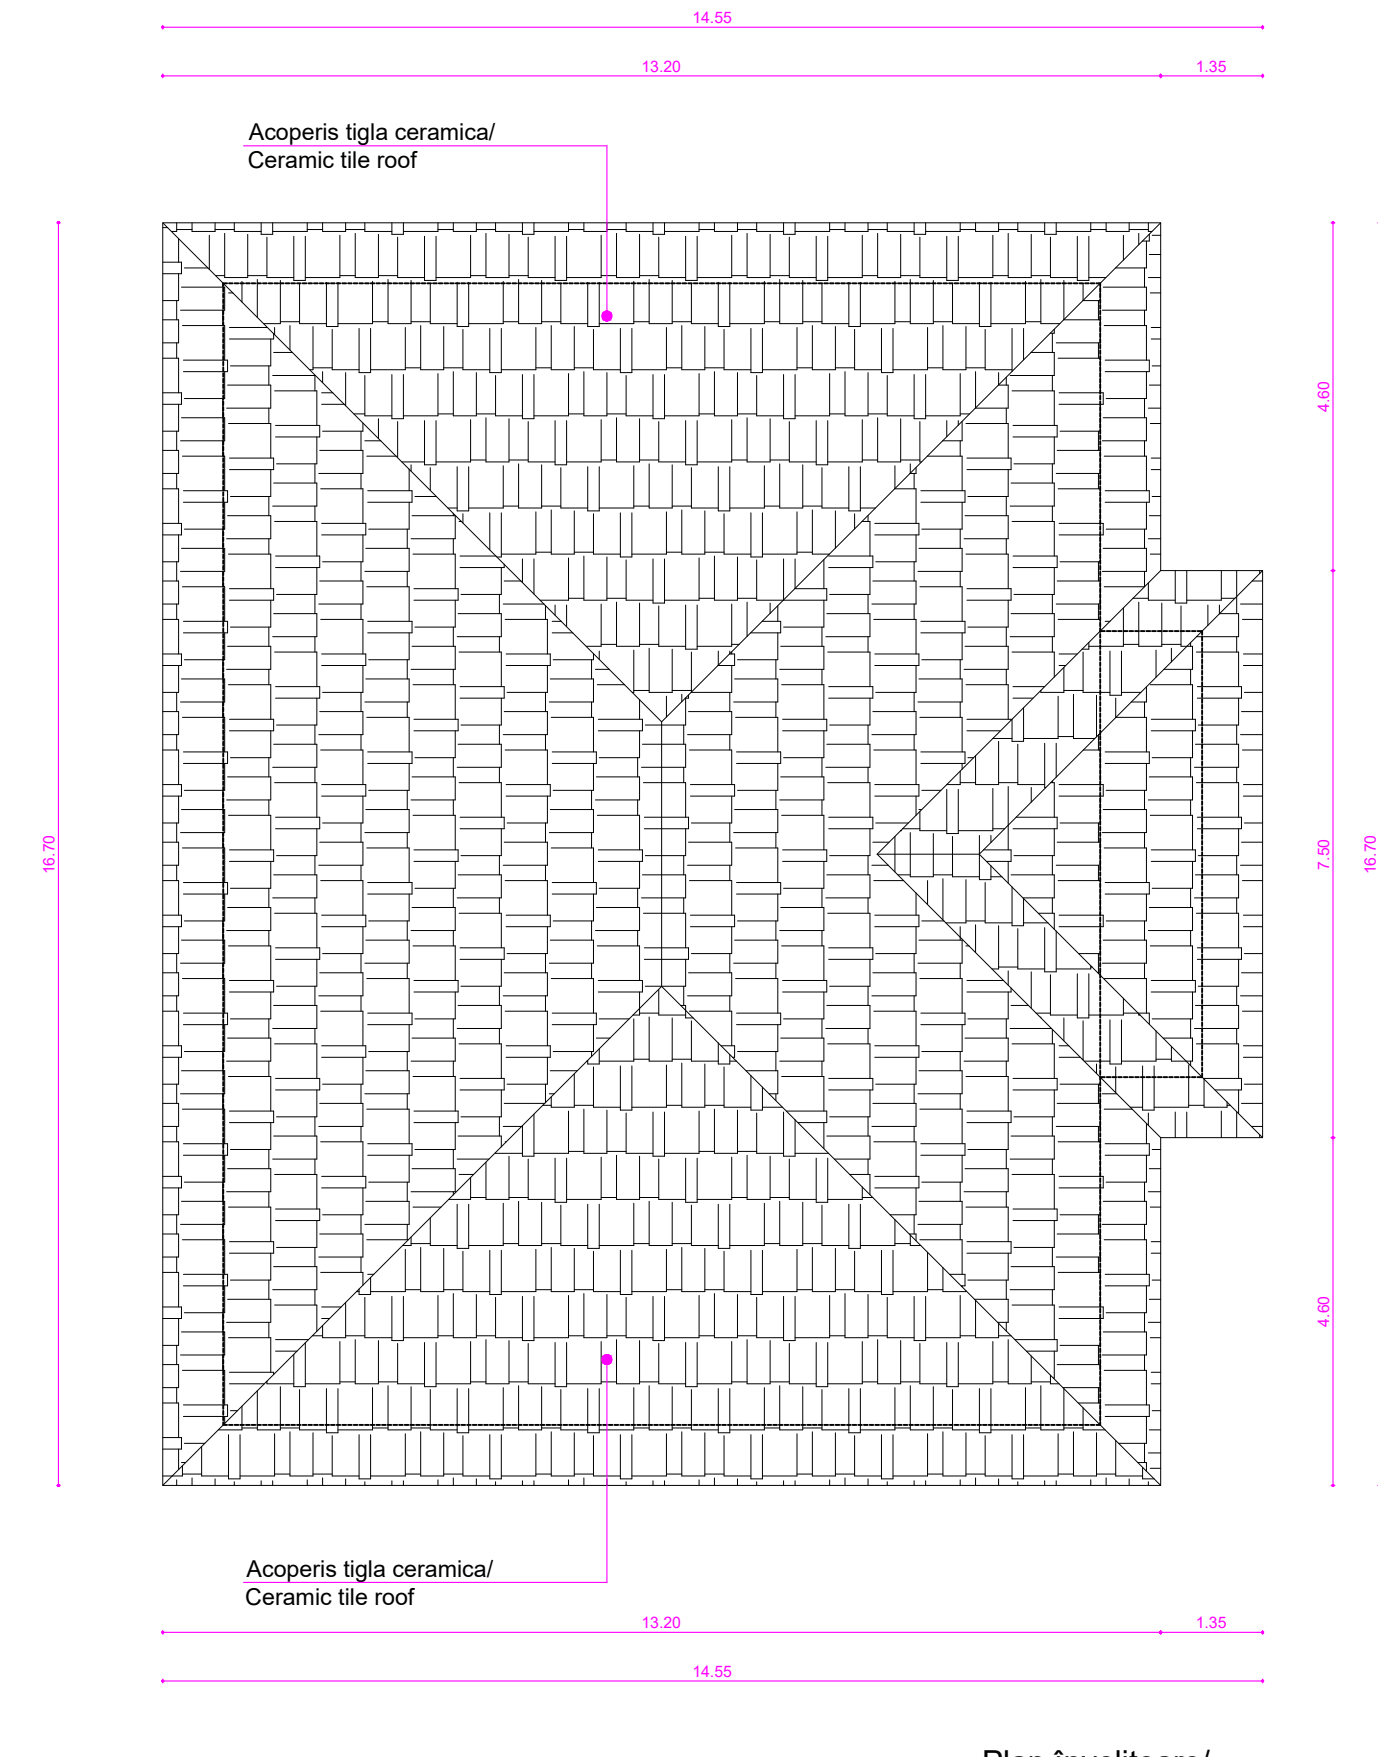

Plan învelitoare/
Rooftop plan
sc 1:100
A_{construita} = 175.00 mp
A_{desfasurata} = 515.00 mp
P = 53.40 m

ENTITATE CONTRACTANTA CONTRACTING ENTITY C.N.C.F. "C.F.R." - S.A.			
CONTRACTANT CONTRACTOR Asocierea S.C. ISPCF S.A. - S.C. BAICONS IMPEX SRL			
	Nume Name	Data Date	Semnatura Signature
Şef Proiect Project Manager	ing. Viorel GORGONETU	11.2024	
Verificat Checked	arh. Ştefania GHEORGHE	11.2024	
Proiectat Designed	arh. Mihai-Alexandru DUMITRESCU	11.2024	
”Modernizarea liniilor şi instalaţiilor din Complexul Feroviar Bucureşti” Studiu de fezabilitate			Proiect / Project 38 / 2022
”Modernization lines and installations in the Bucharest Railway Complex Feasibility Study			Faza / Phase S.F. F.S.
Denumire / Title			Scara / Scale
Staţia Bucureşti Chitila - Clădire CED - Planuri - Relevu Bucureşti Chitila Station - CED Building - Floor Plans - Survey			1/100
Codificare / Codification System			
C O B U S F A R H D R V 2 9 0 3 0 0 1 R 0 0			
Istoricul revizilor / Revision History			
Rev.	Data/Date	Descriere Modificare / Modification description	
1			
2			
3			
4			