


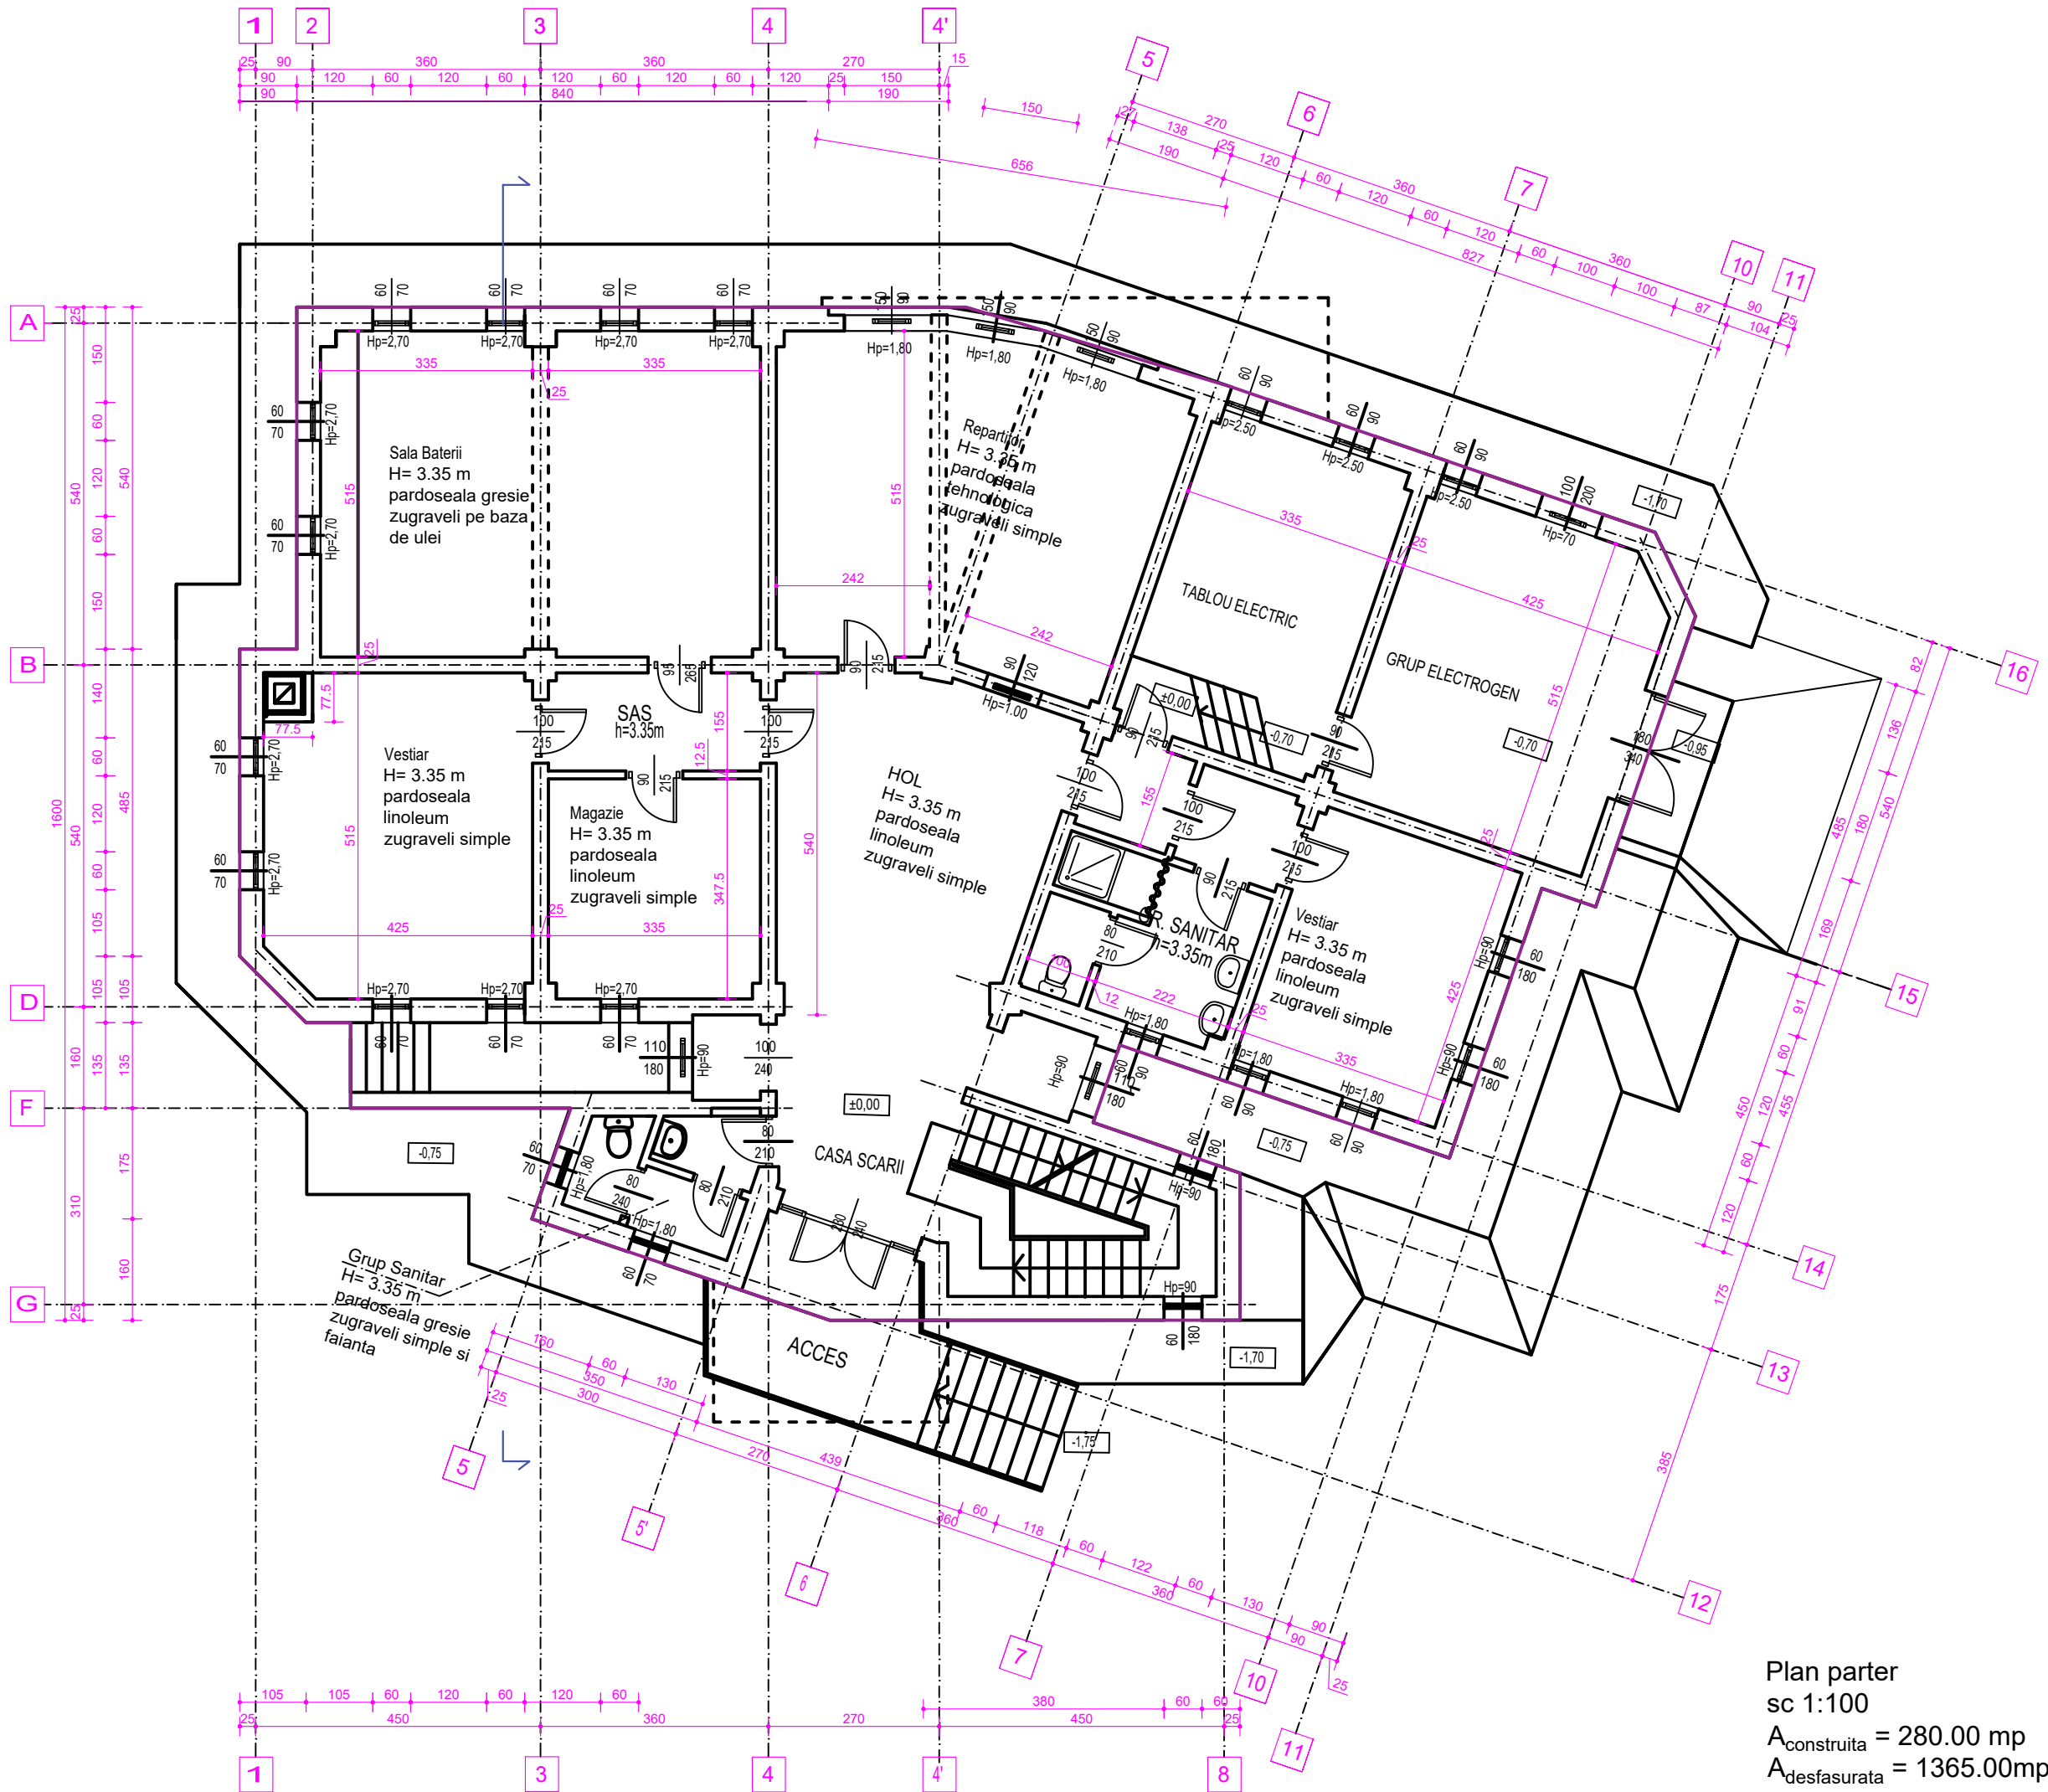

Plan parter
sc 1:100
A_{construita} = 280.00 mp
A_{desfasurata} = 1365.00mp

ENTITATE CONTRACTANTA CONTRACTING ENTITY		C.N.C.F. "C.F.R." - S.A.			
CONTRACTANT CONTRACTOR		Asocierea S.C. ISPCF S.A. - S.C. BAICONS IMPEX SRL			
		Nume Name	Data Date	Semnatura Signature	
Şef Proiect Project Manager		ing. Viorel GORGONETU	11.2024		
Verificat Checked		arh. Mihai-Alexandru DUMITRESCU	11.2024		
Proiectat Designed		arh. Ştefania GHEORGHE	11.2024		
"Modernizarea liniilor şi instalaţiilor din Complexul Feroviar Bucureşti" Studiu de fezabilitate "Modernization lines and installations in the Bucharest Railway Complex Feasibility Study"				Proiect / Project 38 / 2022	
				Faza / Phase S.F. F.S.	
Denumire / Title		Staţia Bucureşti Nord Grupa A - Clădire CE - Plan parter - Relevu Bucureşti Nord Grupa A Station - CE Building - Ground Floor Plan - Survey		Scara / Scale 1/100	
Codificare / Codification System COBU SF ARH DRV 33 03 001 R00					
Istoricul reviziilor / Revision History					
Rev.	Data/Date	Descriere Modificare / Modification description			
1					
2					
3					
4					