


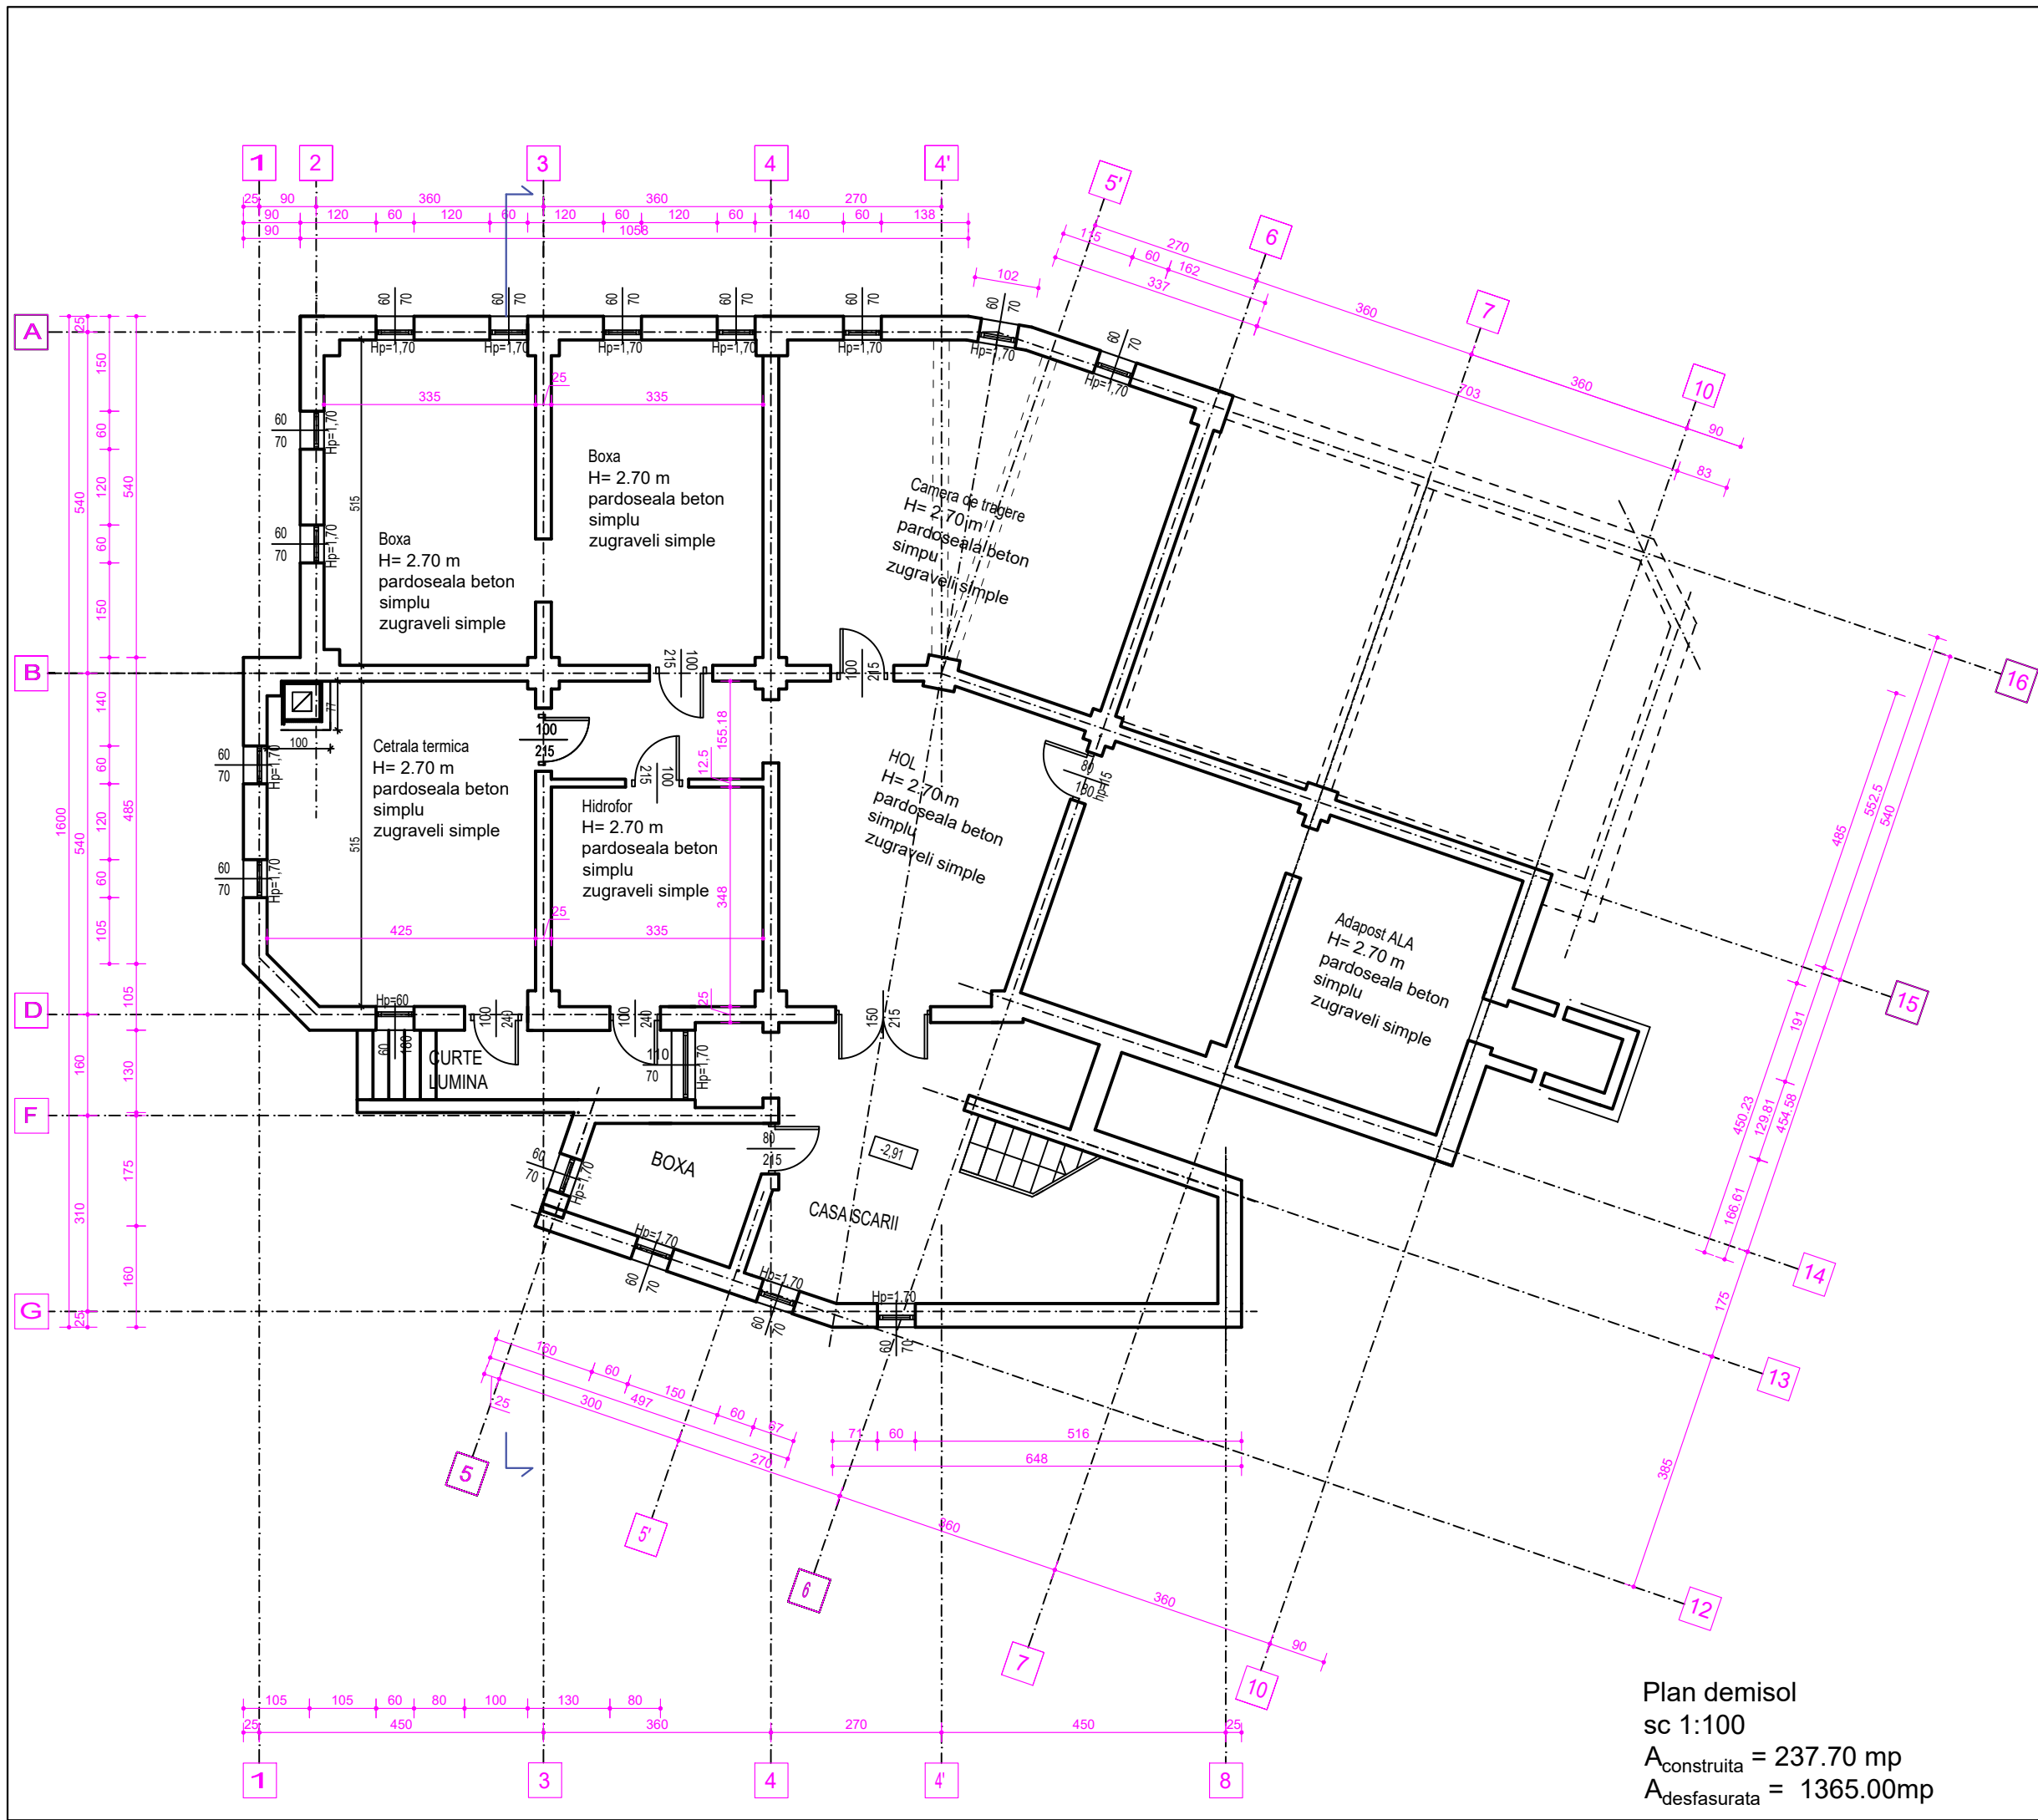

ENTITATE CONTRACTANTA CONTRACTING ENTITY		 C.N.C.F. "C.F.R." - S.A.	
CONTRACTANT CONTRACTOR		 Fondat in 1947 Asocierea S.C. ISPCF S.A. - S.C. BAICONS IMPEX SRL	
	Nume Name	Data Date	Semnatura Signature
Şef Proiect Project Manager	ing. Viorel GORGONETU	11.2024	
Verificat Checked	arh. Mihai-Alexandru DUMITRESCU	11.2024	
Proiectat Designed	arh. Ştefania GHEORGHE	11.2024	
"Modernizarea liniilor şi instalaţiilor din Complexul Feroviar Bucureşti" Studiu de fezabilitate "Modernization lines and installations in the Bucharest Railway Complex Feasibility Study			Proiect / Project 38 / 2022
			Faza / Phase S.F. F.S.
Denumire / Title	Staţia Bucureşti Nord Grupa A - Clădire CE - Plan demisol - Relevu Bucureşti Nord Grupa A Station - CE Building - Basement Plan - Survey		Scara / Scale 1/100
Codificare / Codification System			
COBU SF ARH DRV 33 03 005 R00			
Istoricul reviziilor / Revision History			
Rev.	Data/Date	Descriere Modificare / Modification description	
1			
2			
3			
4			