


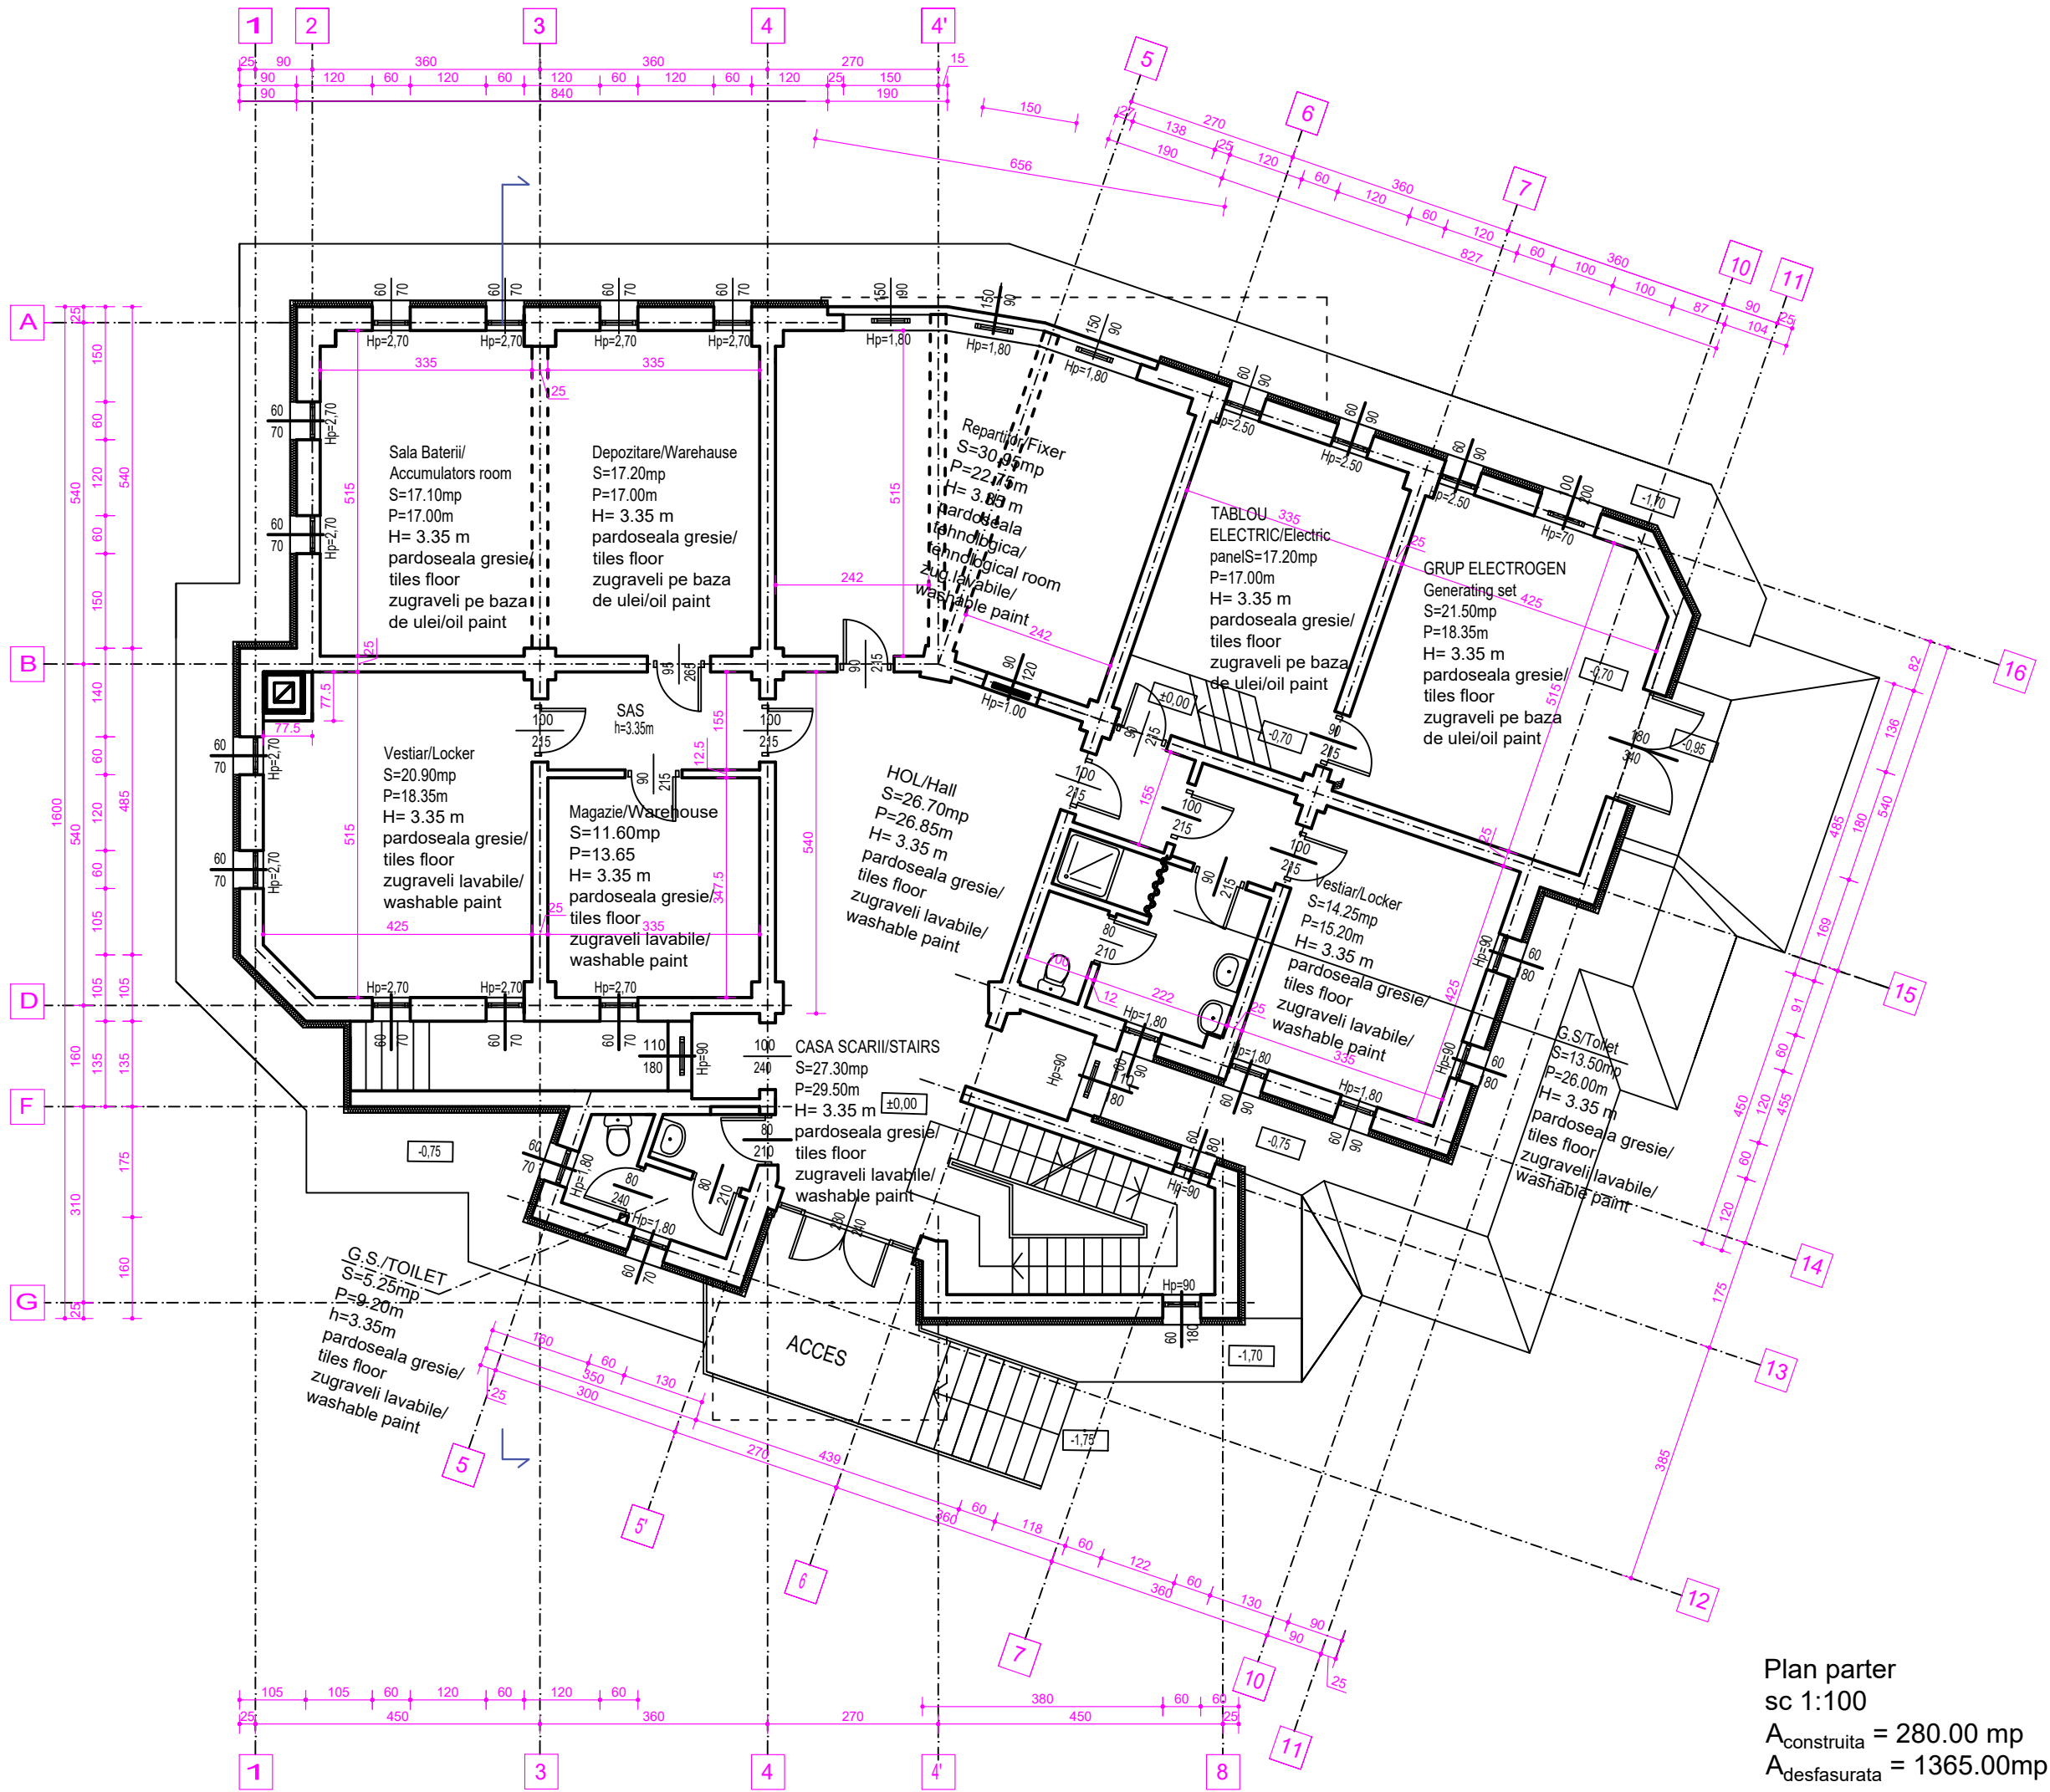

ENTITATE CONTRACTANTA CONTRACTING ENTITY		 C.N.C.F. "C.F.R." - S.A.																
CONTRACTANT CONTRACTOR Fondat in 1947 Asocierea S.C. ISPCF S.A. - S.C. BAICONS IMPEX SRL																		
	Nume Name	Data Date	Semnatura Signature															
Şef Proiect Project Manager	ing. Viorel GORGONETU	11.2024																
Verificat Checked	arh. Mihai-Alexandru DUMITRESCU	11.2024																
Proiectat Designed	arh. Ştefania GHEORGHE	11.2024																
"Modernizarea liniilor şi instalaţiilor din Complexul Feroviar Bucureşti" Studiu de fezabilitate "Modernization lines and installations in the Bucharest Railway Complex Feasibility Study			Proiect / Project 38 / 2022 Faza / Phase S.F. F.S.															
Denumire / Title	Staţia Bucureşti Nord Grupa A - Clădire CE - Plan parter - Propunere Bucureşti Nord Grupa A Station - CE Building - Ground Floor Plan - Proposal		Scara / Scale 1/100															
Codificare / Codification System COBU SF ARH DEV 33 03 011 R00																		
Istoricul reviziilor / Revision History <table><tr><td>Rev.</td><td>Data/Date</td><td>Descriere Modificare / Modification description</td></tr><tr><td>1</td><td></td><td></td></tr><tr><td>2</td><td></td><td></td></tr><tr><td>3</td><td></td><td></td></tr><tr><td>4</td><td></td><td></td></tr></table>				Rev.	Data/Date	Descriere Modificare / Modification description	1			2			3			4		
Rev.	Data/Date	Descriere Modificare / Modification description																
1																		
2																		
3																		
4																		