


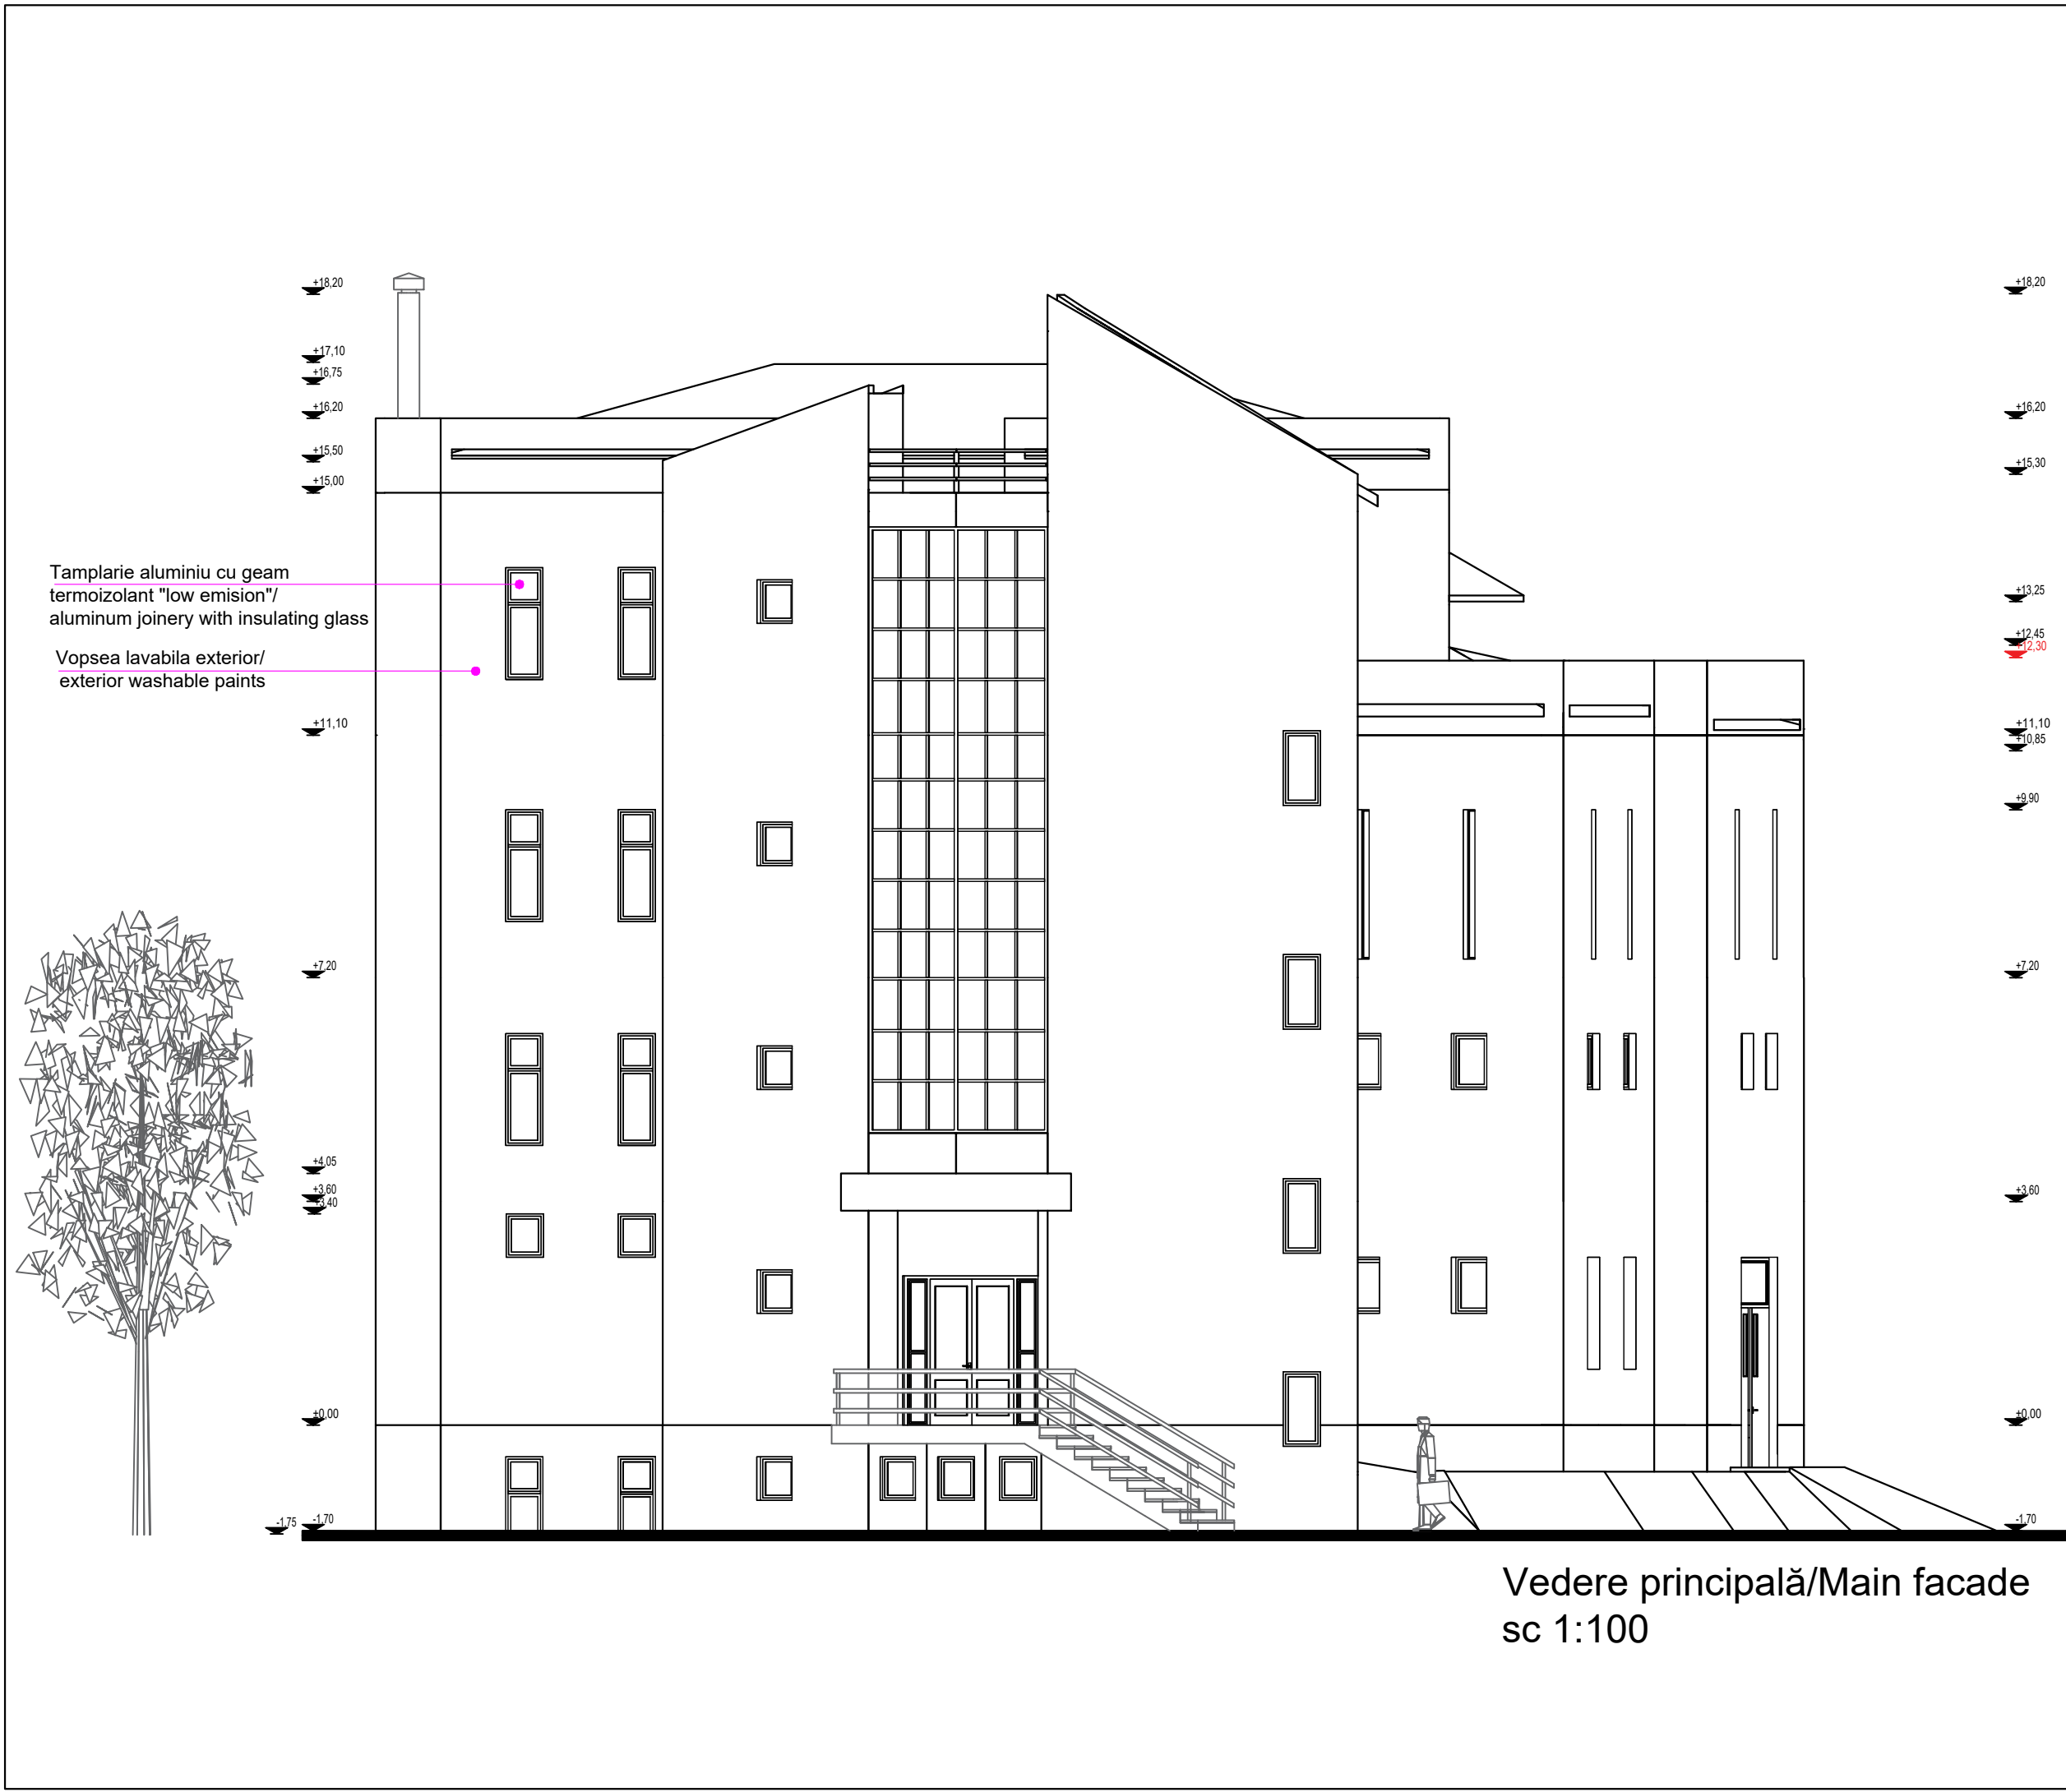

ENTITATE CONTRACTANTA
CONTRACTING ENTITY

C.N.C.F. "C.F.R." - S.A.

CONTRACTANT
CONTRACTOR

Asocierea S.C. ISPCF S.A. - S.C. BAICONS IMPEX SRL

	Nume Name	Data Date	Semnatura Signature
Şef Proiect Project Manager	ing. Viorel GORGONETU	11.2024	
Verificat Checked	arh. Mihai-Alexandru DUMITRESCU	11.2024	
Proiectat Designed	arh. Ştefania GHEORGHE	11.2024	

"Modernizarea liniilor şi instalaţiilor din Complexul Feroviar Bucureşti" Studiu de fezabilitate "Modernization lines and installations in the Bucharest Railway Complex Feasibility Study"	Proiect / Project 38 / 2022
	Faza / Phase S.F. F.S.

Denumire / Title	Staţia Bucureşti Nord Grupa A - Clădire CE - Faţadă Principală - Propunere Bucureşti Nord Grupa A Station - CE Building - Main Facade - Proposal	Scara / Scale 1/100
------------------	---	----------------------------

Codificare / Codification System

COBU SF ARH DEV 33 03 006 R00

Istoricul reviziilor / Revision History

Rev.	Data/Date	Descriere Modificare / Modification description
1		
2		
3		
4		