


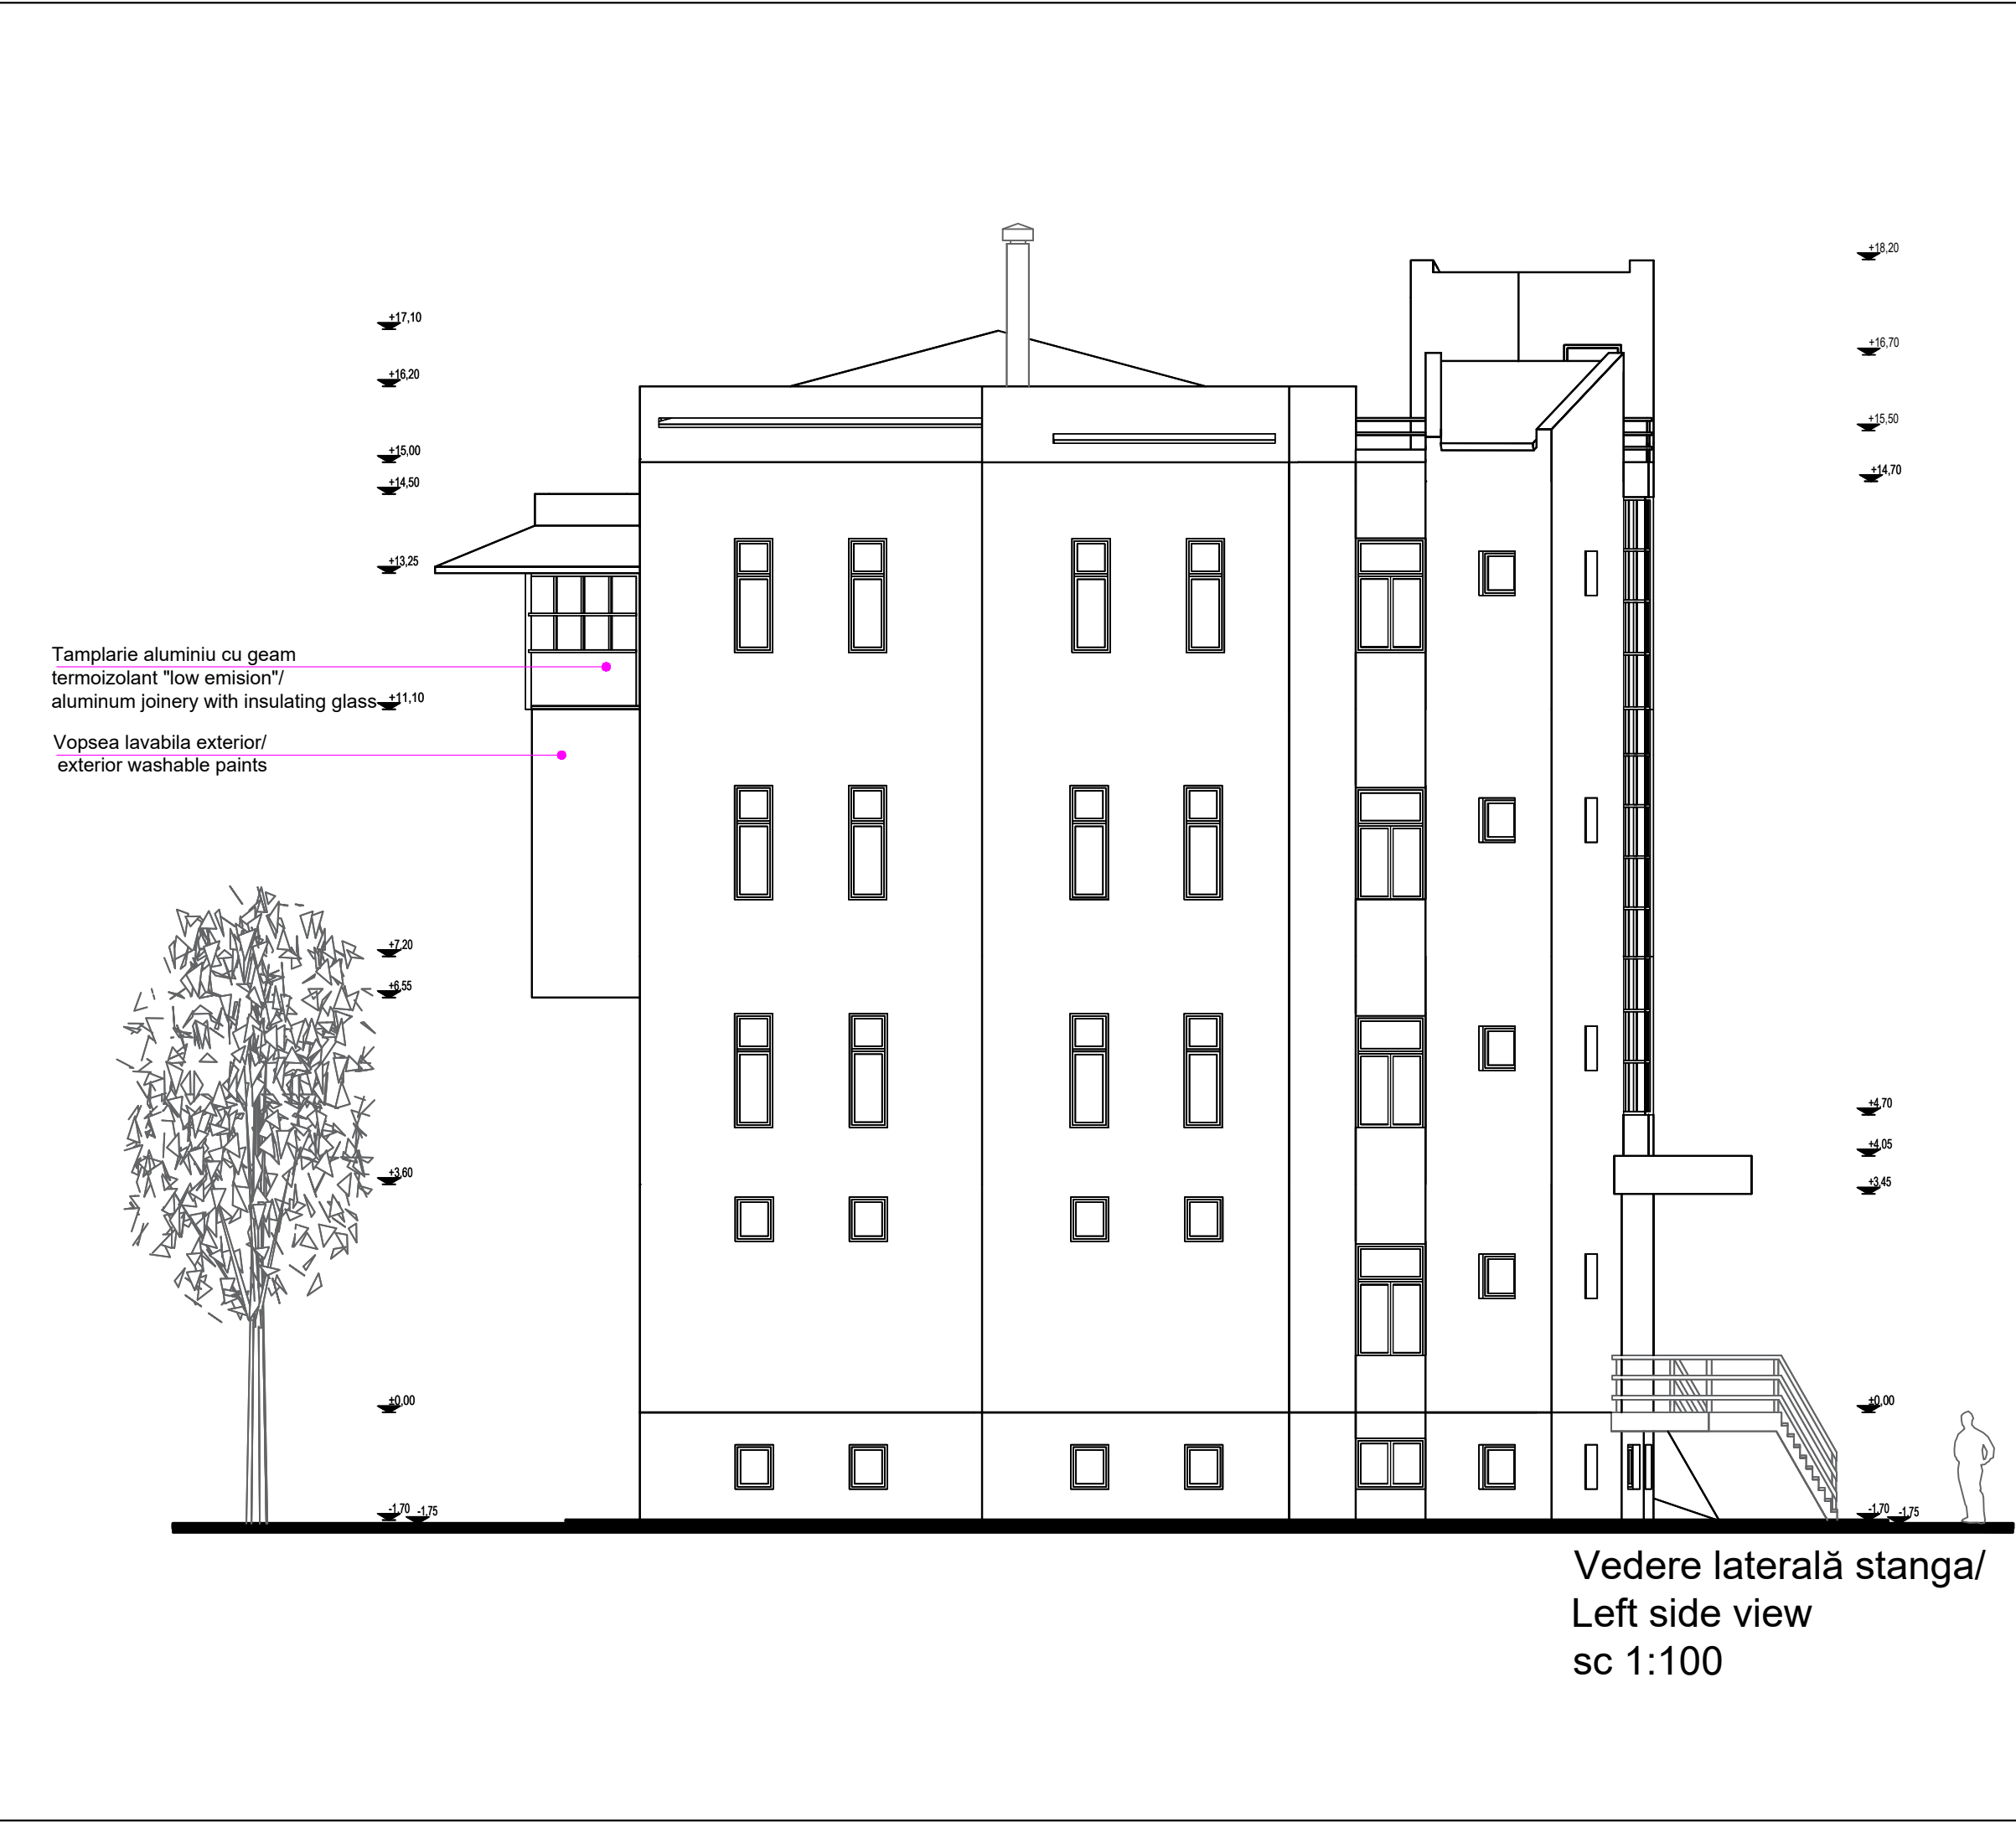

ENTITATE CONTRACTANTA  
CONTRACTING ENTITY

C.N.C.F. "C.F.R." - S.A.

CONTRACTANT  
CONTRACTOR

Asocierea S.C. ISPCF S.A. - S.C. BAICONS IMPEX SRL

|                                | Nume<br>Name                    | Data<br>Date | Semnatura<br>Signature |
|--------------------------------|---------------------------------|--------------|------------------------|
| Şef Proiect<br>Project Manager | ing. Viorel GORGONETU           | 11.2024      |                        |
| Verificat<br>Checked           | arh. Mihai-Alexandru DUMITRESCU | 11.2024      |                        |
| Proiectat<br>Designed          | arh. Ştefania GHEORGHE          | 11.2024      |                        |

**”Modernizarea liniilor şi instalaţiilor din  
Complexul Feroviar Bucureşti”  
Studiu de fezabilitate**

**”Modernization lines and installations in the  
Bucharest Railway Complex  
Feasibility Study**

Denumire / Title

Staţia Bucureşti Nord Grupa A - Clădire CE -  
Faşadă Laterală Stânga - Propunere  
Bucureşti Nord Grupa A Station - CE Building -  
Left Side Facade - Proposal

Scara / Scale

1/100

Codificare / Codification System

COBU SF ARH DEV 33 03 017 R00

Istoricul reviziilor / Revision History

| Rev. | Data/Date | Descriere Modificare / Modification description |
|------|-----------|-------------------------------------------------|
| 1    |           |                                                 |
| 2    |           |                                                 |
| 3    |           |                                                 |
| 4    |           |                                                 |